



planting details

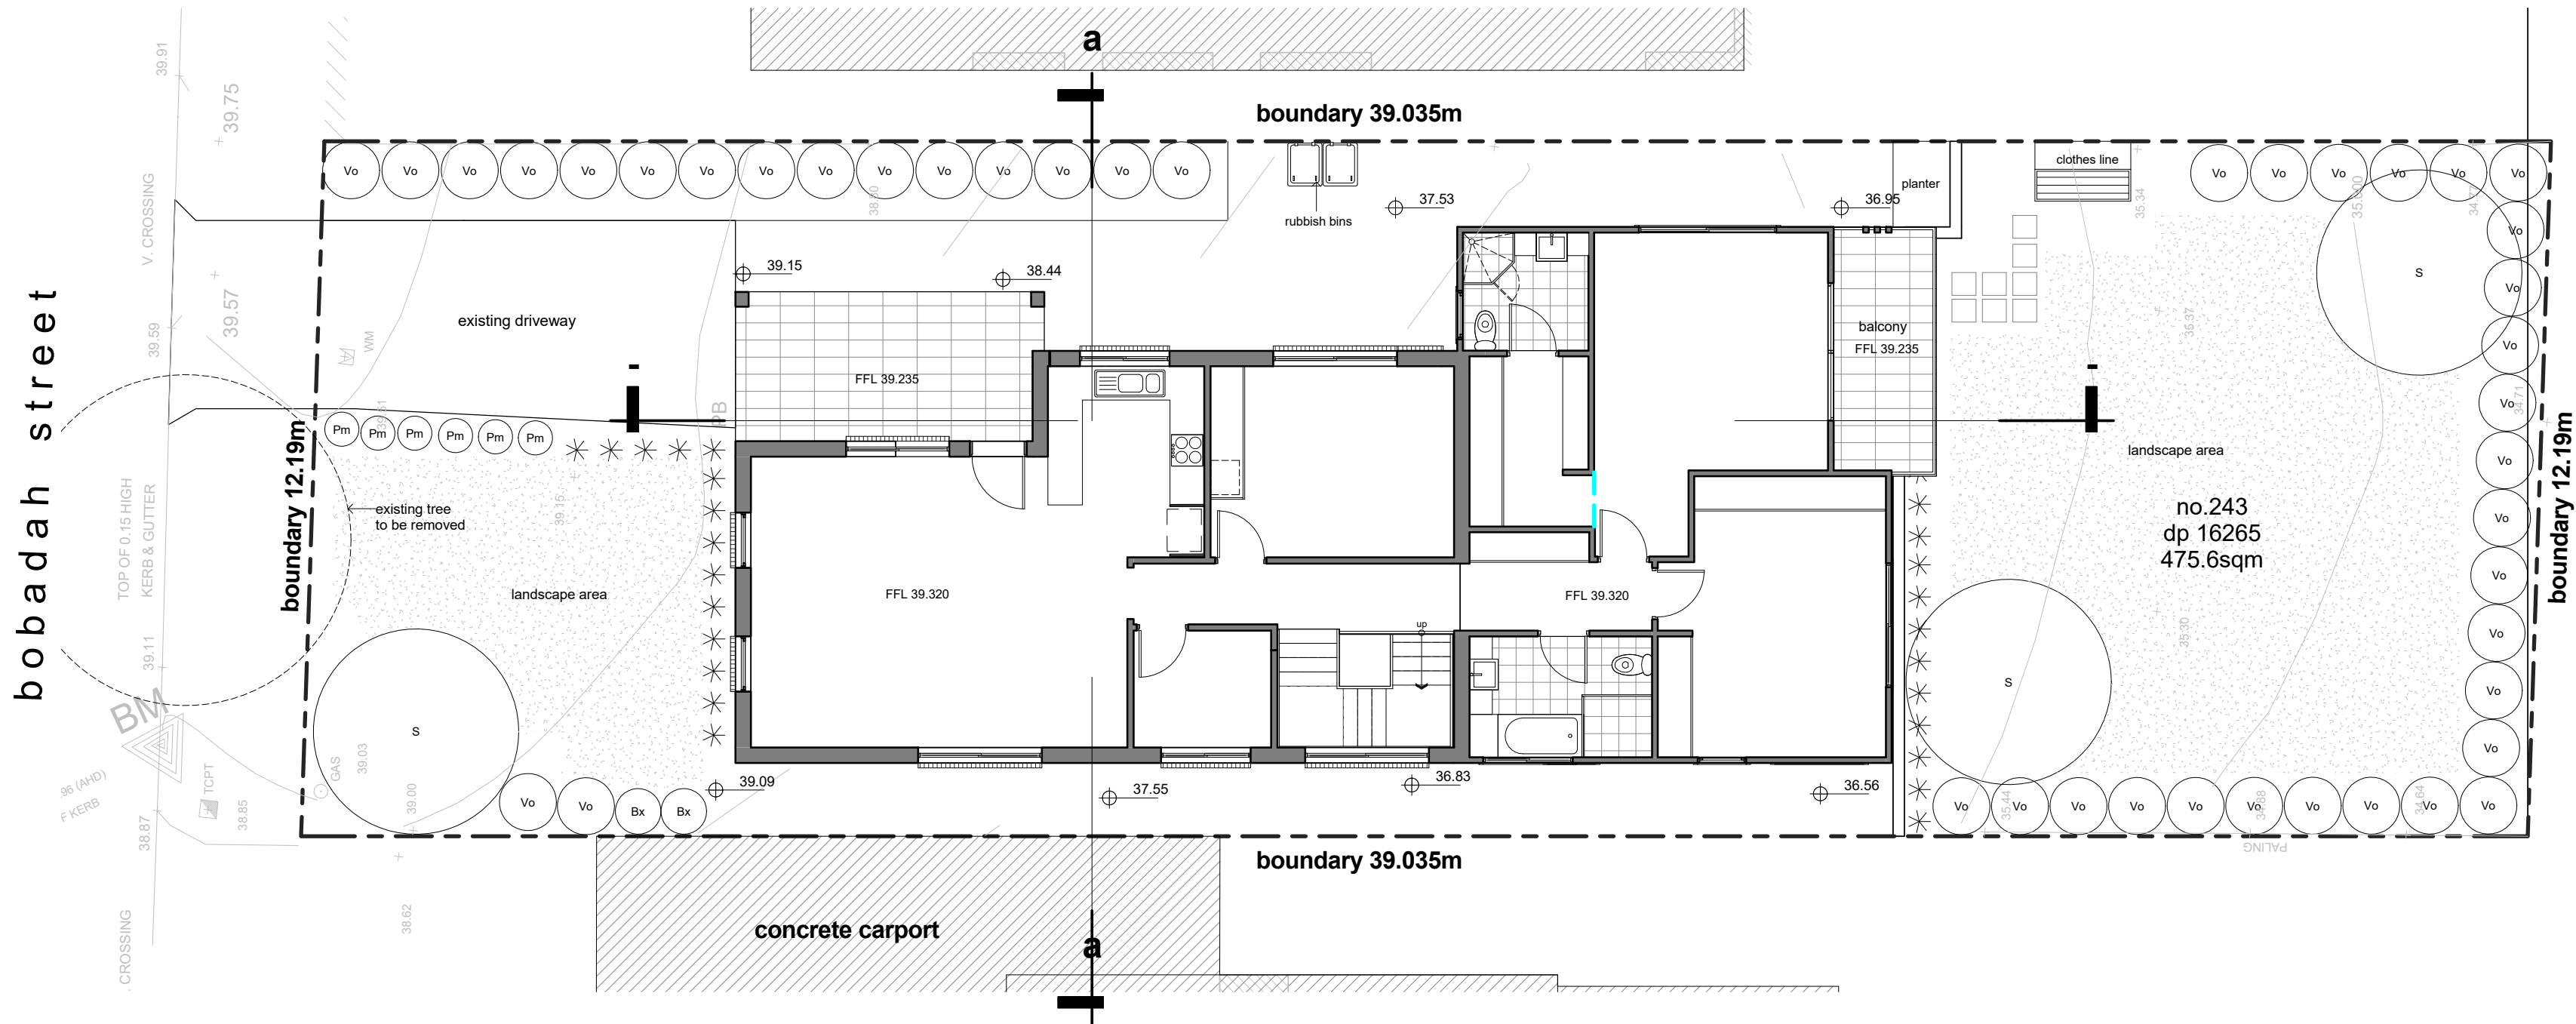

concept landscape plan

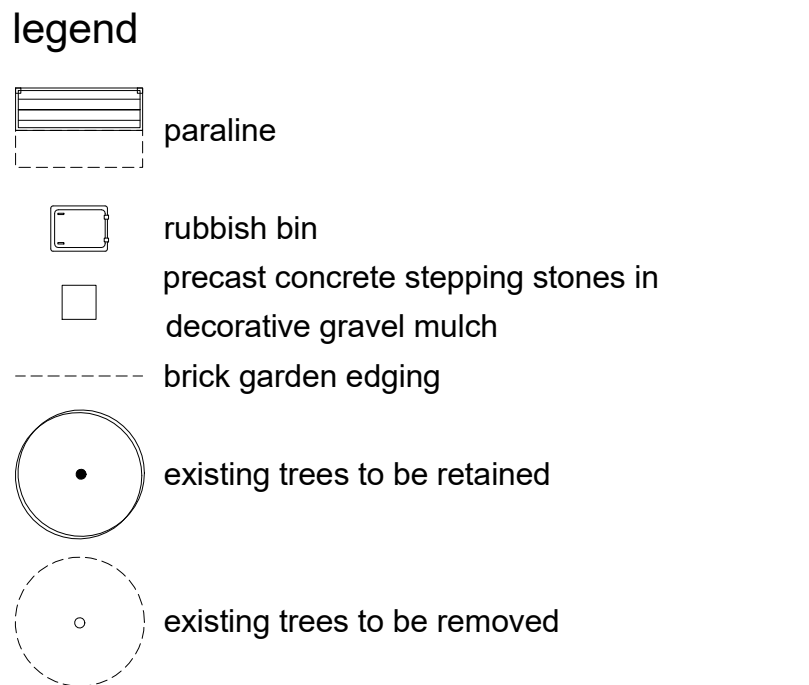

Planting Schedule					
Category	Cod e	Description	Standard	Height	Cou nt
Trees	S	Sapium sebiferum (Chinese Tallow)	75 litre/stake	10m	3
Shrub	Bx	Buxus microphylla 'Japonica' (Box)	5 litre	2m	2
Shrub	Pm	Pittosporum tobira 'Miss muffet' (Dwarf Pittosporum)	5 litre	0.8m	6
Shrub	Vo	Viburnum odoratissimum (Lauristinus)	15 litre/stake	3m	45
Groundcover	Lrg	Liriope 'Evergreen Giant' (Giant liriope)	150mm pot	0.5m	35

NOT FOR CONSTRUCTION
FOR DA PURPOSES ONLY

