


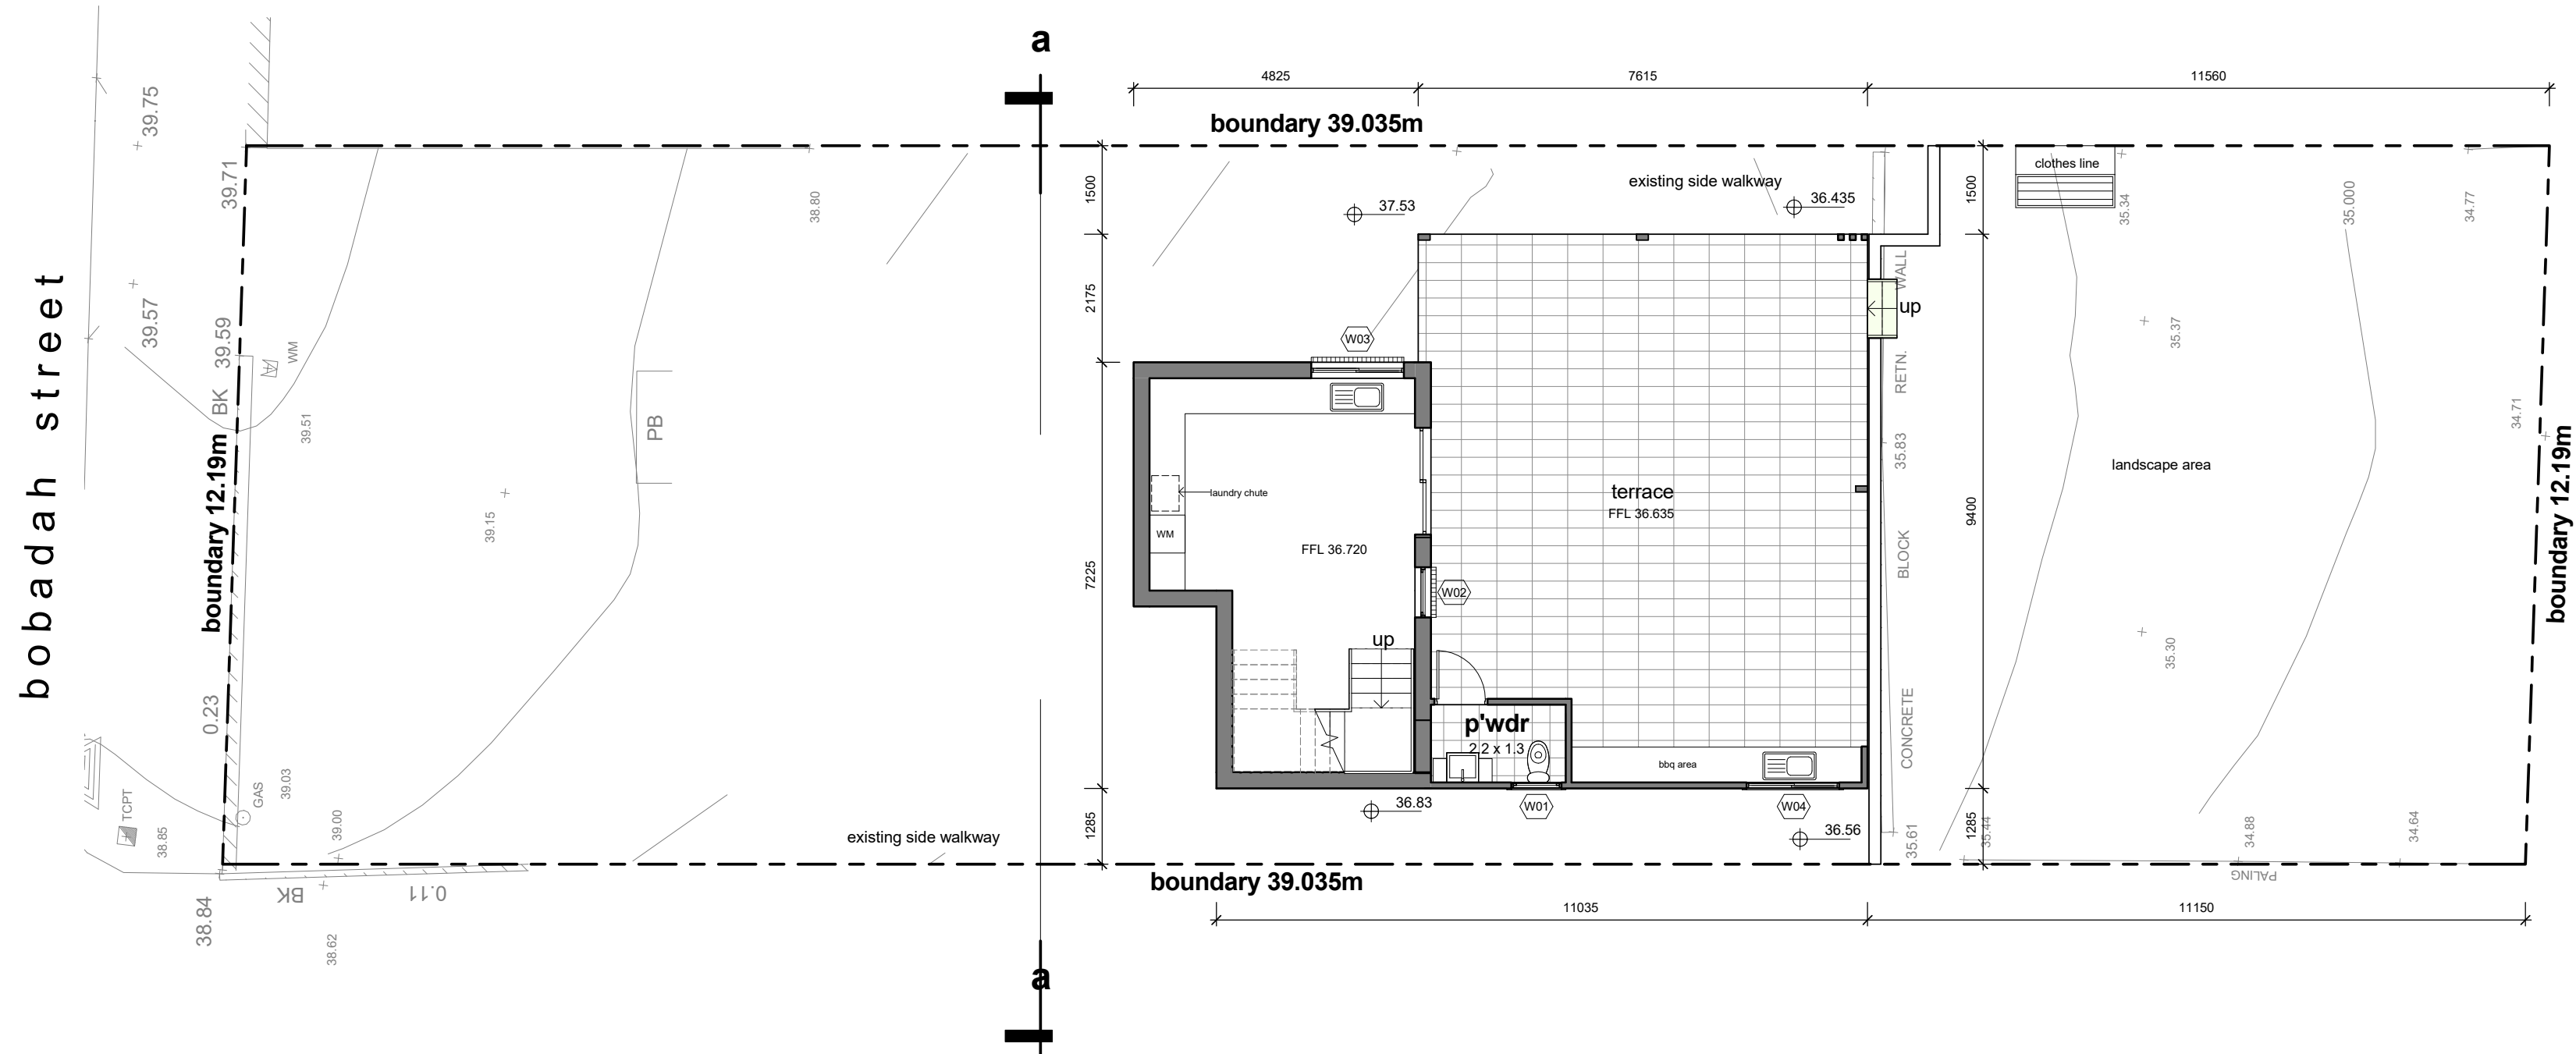

proposed lower ground floor plan

Window Schedule				
Code	Width	Height	Count	Description
W01	850	1200	3	Sliding window 2 panels Aluminium
W02	850	1200	1	Sliding window 2 panels Aluminium
W03	1570	860	1	Sliding window 2 panels Aluminium
W04	1570	860	1	Sliding window 2 panels Aluminium
W05	1570	1200	1	Sliding window 2 panels Aluminium
W06	1570	1200	1	Sliding window 2 panels Aluminium
W07	1810	1600	1	Sliding window 2 panels Aluminium
W08	2170	1200	2	Sliding window 2 panels Aluminium
W09	2170	1800	1	Sliding window 2 panels Aluminium
W10	2410	1200	1	Sliding window 2 panels Aluminium

NOT FOR CONSTRUCTION
FOR DA PURPOSES ONLY

