


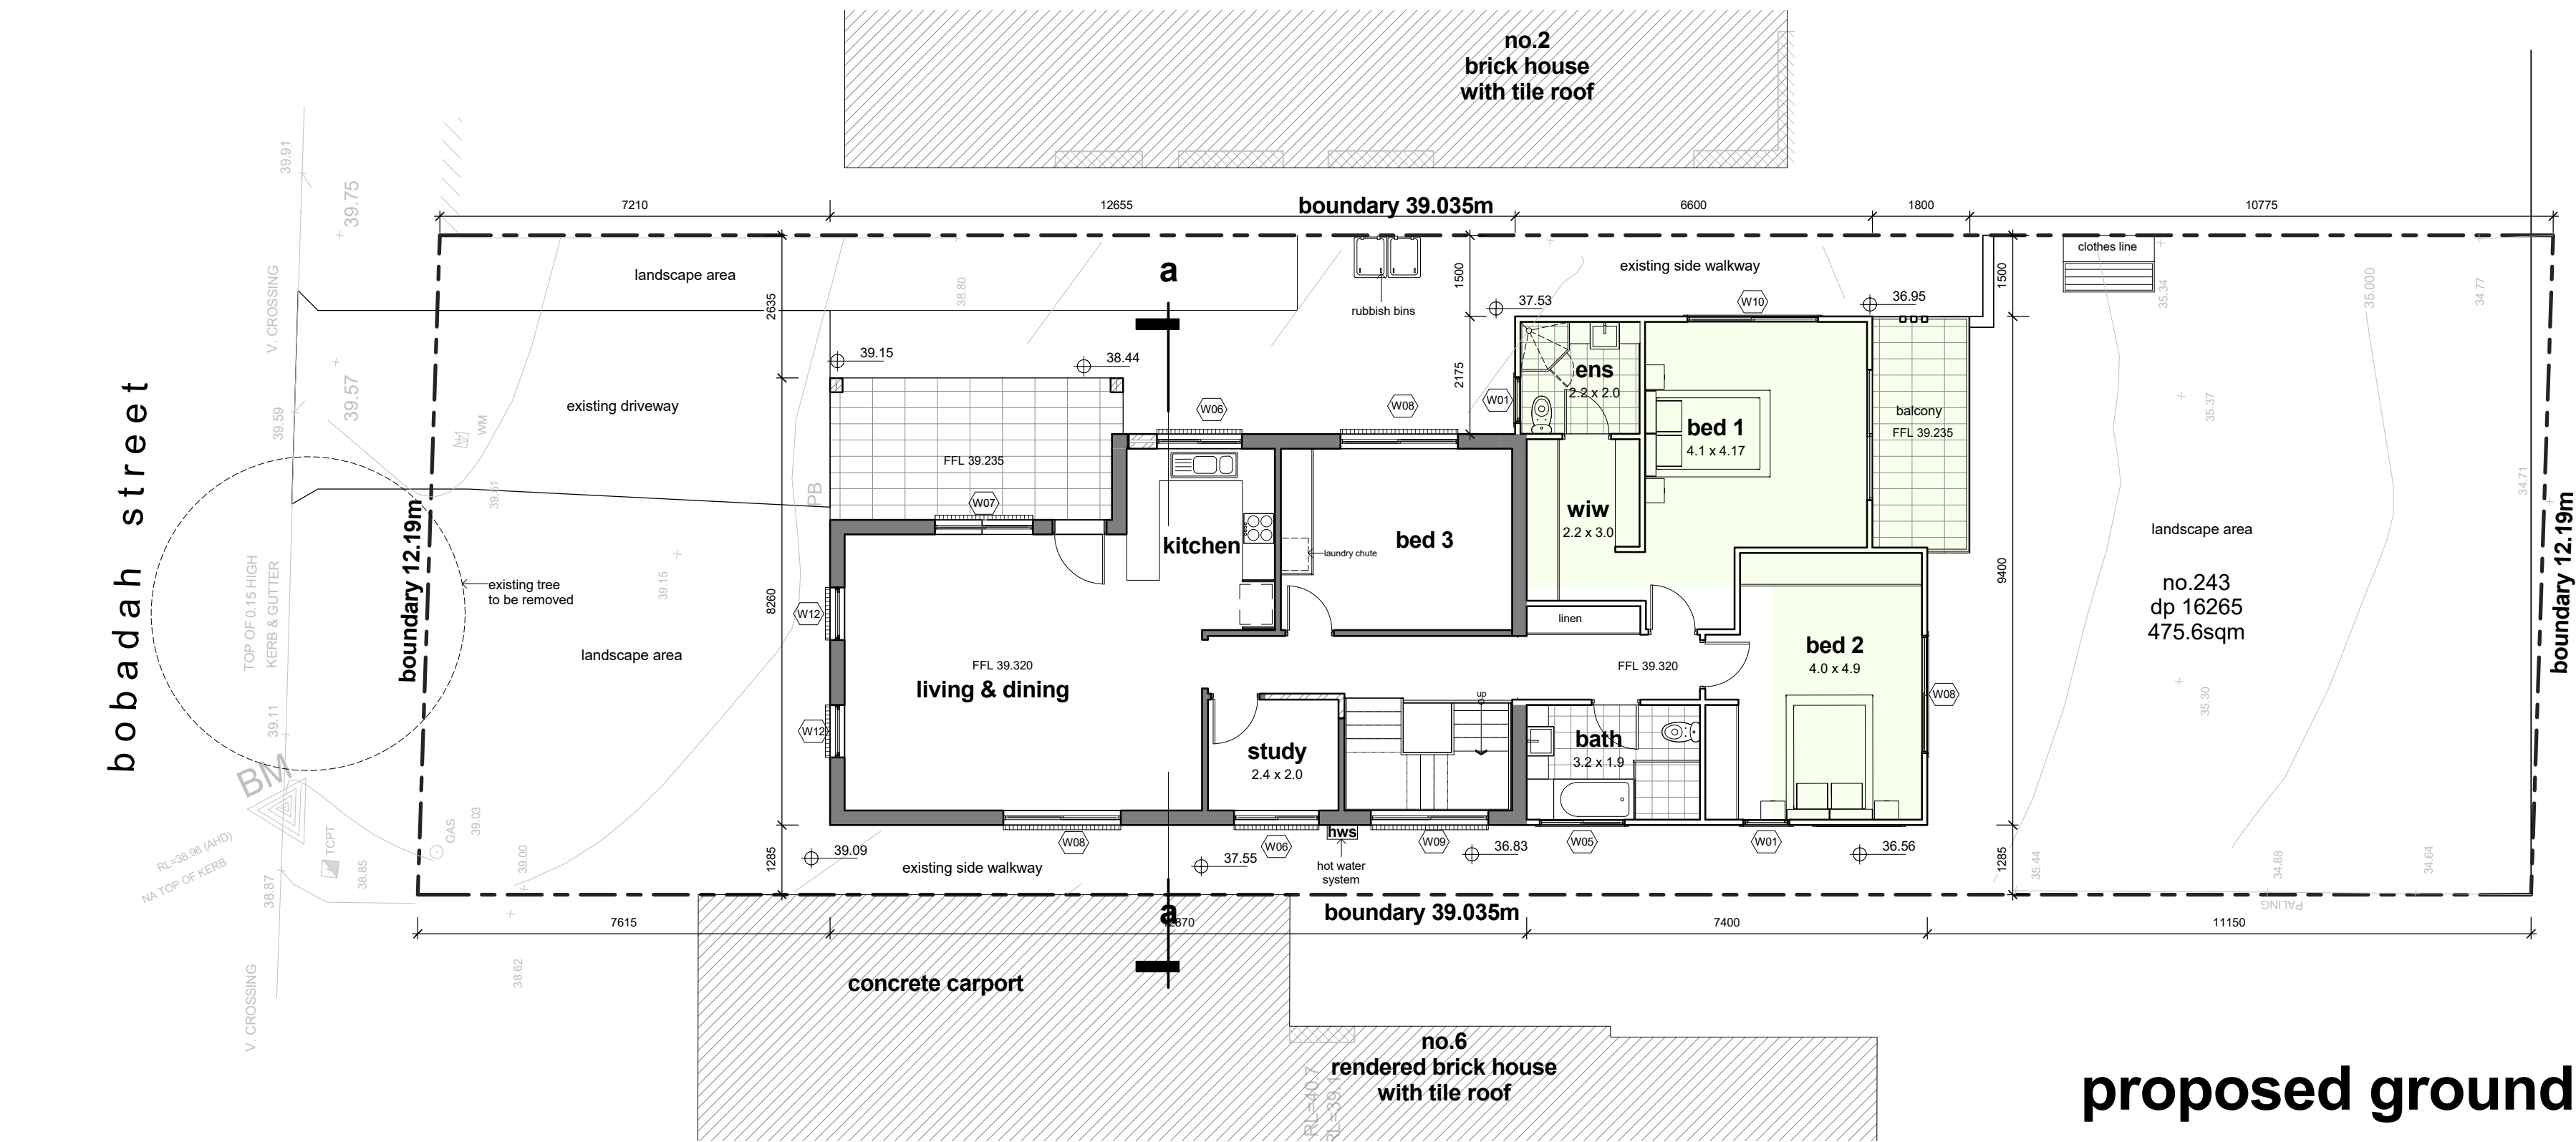

proposed ground floor / site plan

Window Schedule					
Code	Width	Height	Count	Description	
W01	850	1200	3	Sliding window 2 panels Aluminium	
W02	850	1200	1	Sliding window 2 panels Aluminium	
W03	1570	860	1	Sliding window 2 panels Aluminium	
W04	1570	860	1	Sliding window 2 panels Aluminium	
W05	1570	1200	1	Sliding window 2 panels Aluminium	
W06	1570	1200	1	Sliding window 2 panels Aluminium	
W07	1810	1600	1	Sliding window 2 panels Aluminium	
W08	2170	1200	2	Sliding window 2 panels Aluminium	
W09	2170	1800	1	Sliding window 2 panels Aluminium	
W10	2410	1200	1	Sliding window 2 panels Aluminium	

NOT FOR CONSTRUCTION
FOR DA PURPOSES ONLY

