


A1

SITE INFORMATION	
SITE REF:	CITY-WEST LINK LILYFIELD (INBOUND & OUTBOUND)
CMS REF:	21268
LOCALITY:	LILYFIELD (NEAR PRETORIA STREET)
LAT/LONG:	-33.874975, 151.162791
MGA2020:	330077.36, 6250251.66
TYPE:	DOUBLE SIDED P50 (3.072x4.608)

TRUE NORTH

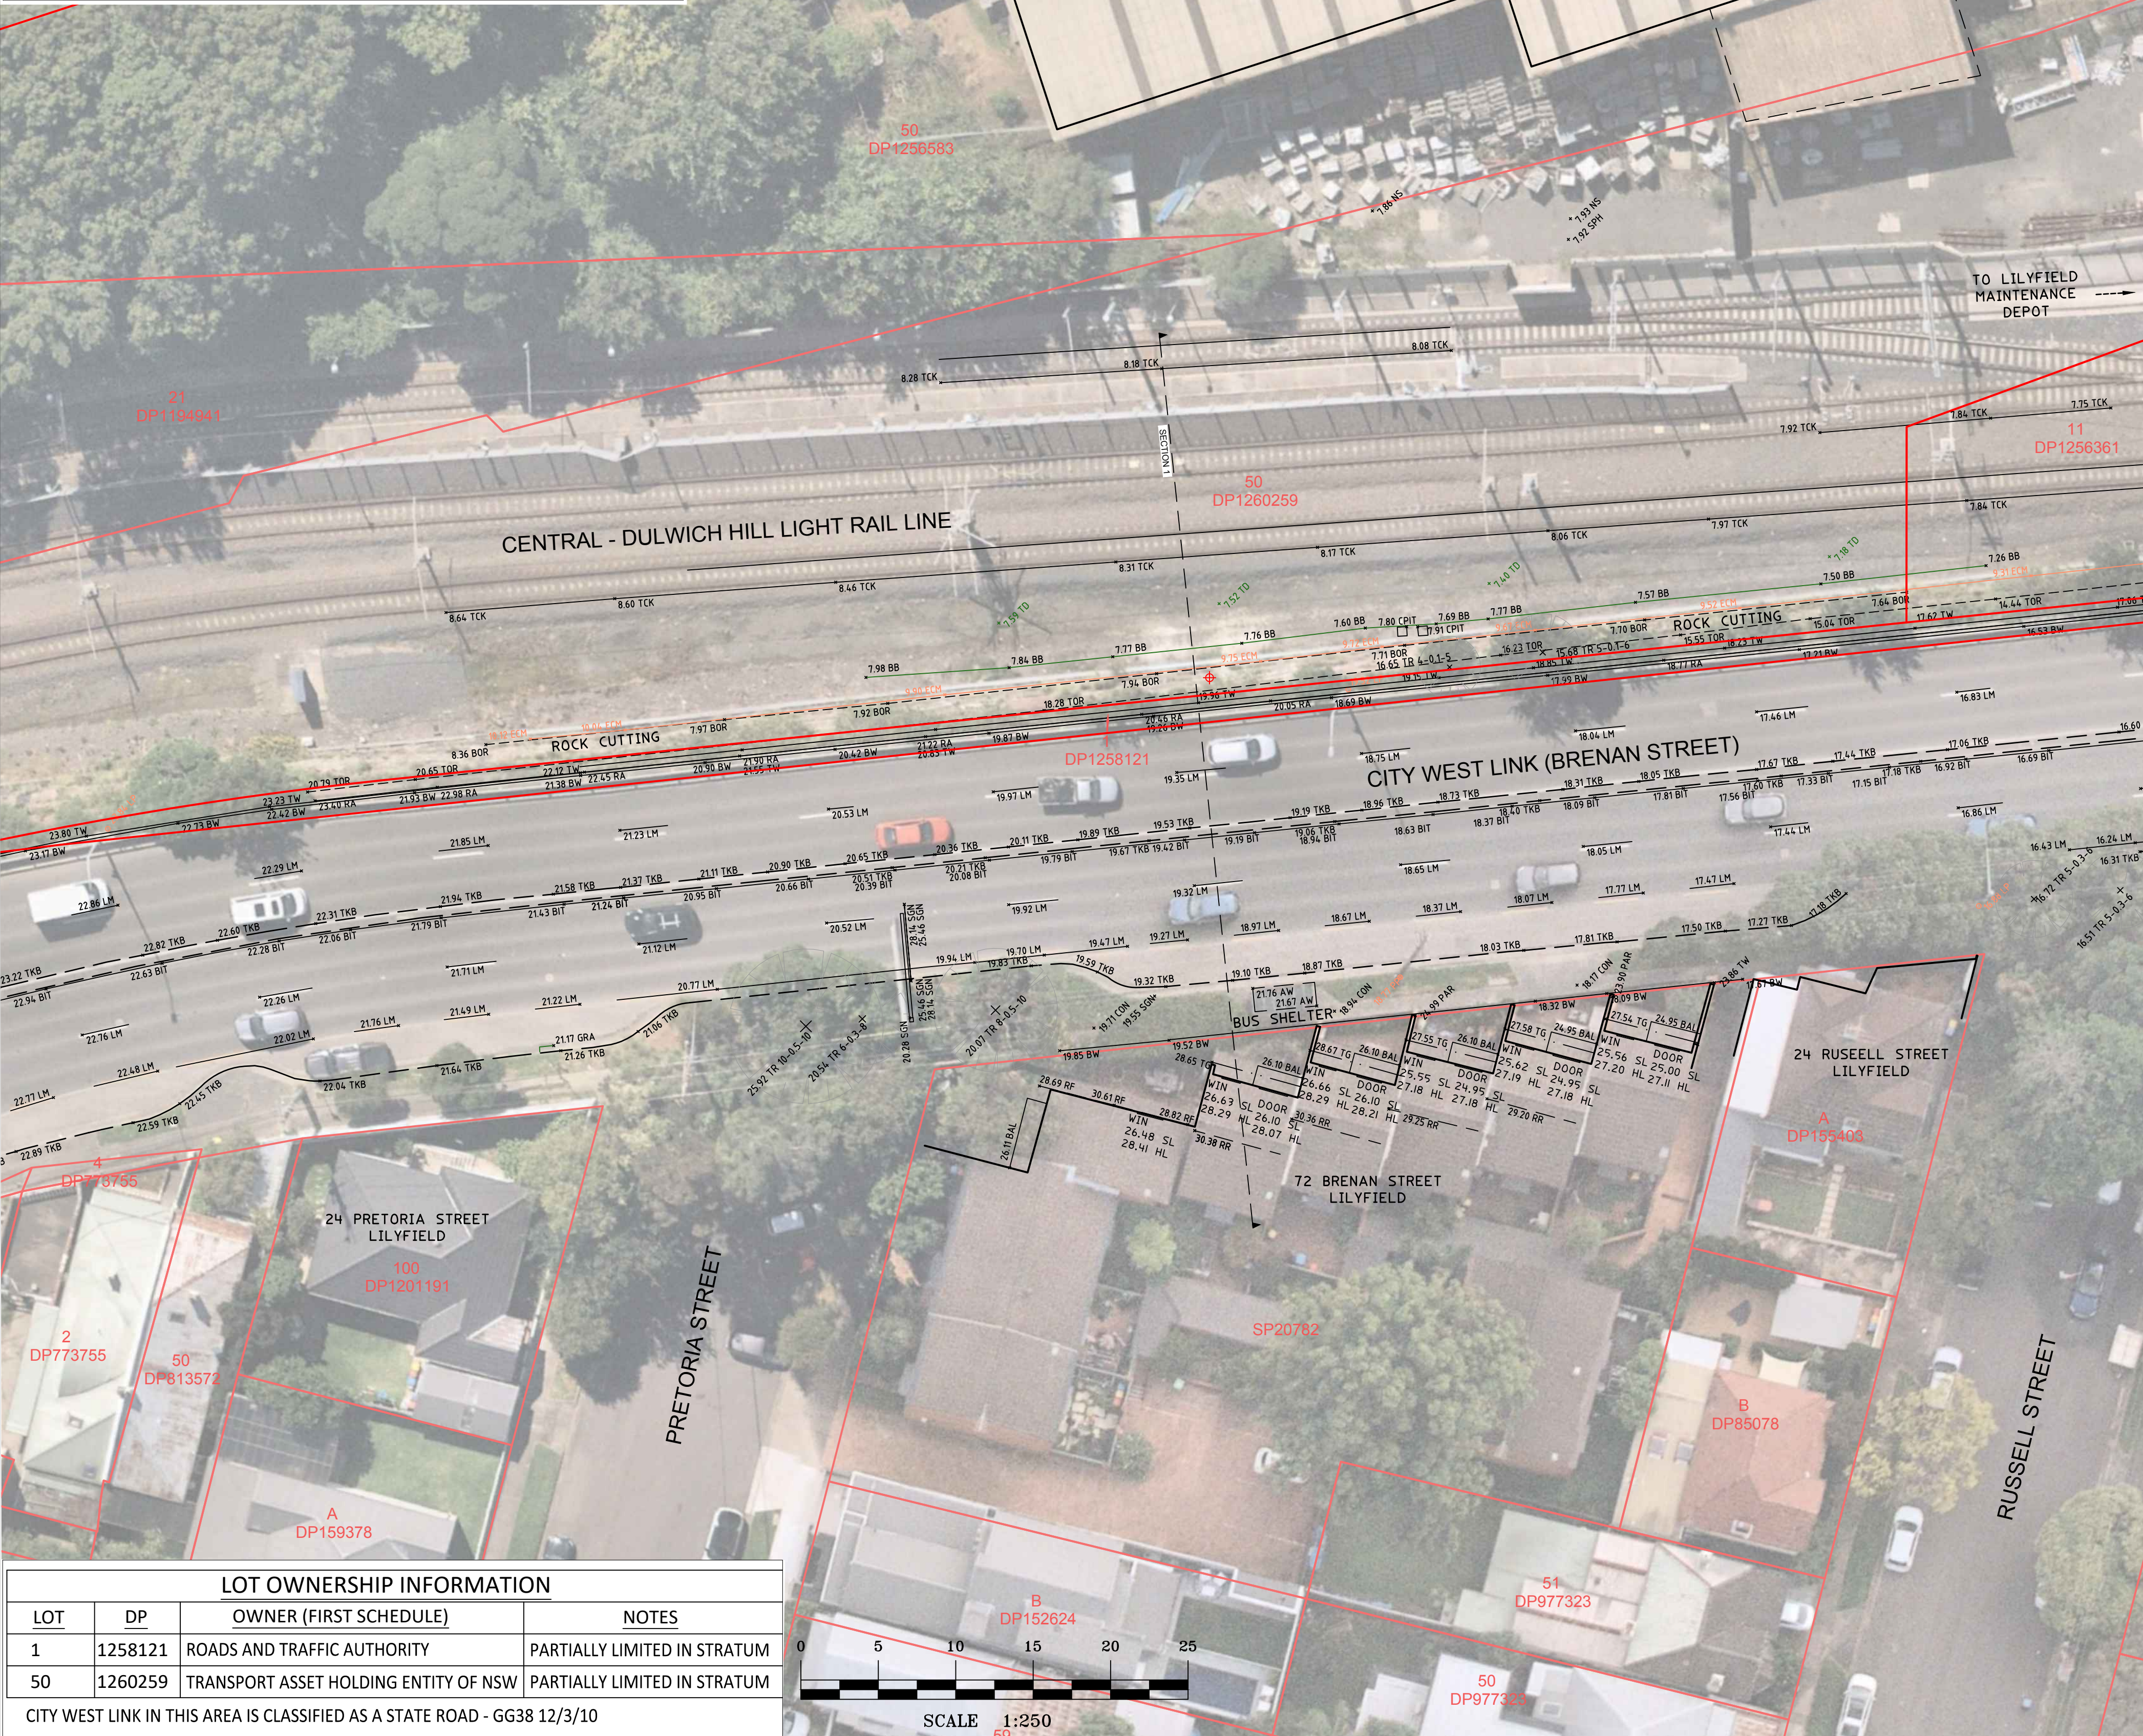


LOT OWNERSHIP INFORMATION			
LOT	DP	OWNER (FIRST SCHEDULE)	NOTES
1	1258121	ROADS AND TRAFFIC AUTHORITY	PARTIALLY LIMITED IN STRATUM
50	1260259	TRANSPORT ASSET HOLDING ENTITY OF NSW	PARTIALLY LIMITED IN STRATUM

CITY WEST LINK IN THIS AREA IS CLASSIFIED AS A STATE ROAD - GG38 12/3/10

			HORIZONTAL DATUM:	VERTICAL DATUM:	CLIENT:	SURVEY PLAN	<div><div><div></div><div>C.M.S. Surveyors Pty Limited</div><div>ACN: 096 240 201 PO Box 463 Dee Why NSW 2099 2/99A South Creek Road, Dee Why NSW 2099 Telephone: (02) 9971 4802 Facsimile: (02) 9971 4822 E-mail: info@cmssurveyors.com.au</div></div></div>	SURVEYED PB	DRAWN AS/CL	CHECKED CL	APPROVED DR	
			CO-ORDINATE SYSTEM: MGA-GDA2020	DATUM: AUSTRALIAN HEIGHT DATUM (AHD)	JCDECAUX AUSTRALIA TRADING PTY LTD	SHOWING DETAILS OF BRIDGE AT PROPOSED SIGNAGE LOCATION		SURVEY INSTRUCTION 21268	SCALE 1:250 AI 1:500 A3	DATE OF SURVEY 13/04/2022		
			MARKS ADOPTED: SS64895 - SS130111	B.M. ADOPTED: SS130111 R.L. 27.801 (B)	LEVEL 6, 1 YORK STREET	CITY WEST LINK (BRENNAN STREET)		DRAWING NAME 21268siteplan			SHEET 1 OF 2	ISSUE 1
1	FIRST ISSUE	03/05/2022	LGA: INNER WEST	SOURCE: S.C.I.M.S. (13/04/2022)	SYDNEY, NSW, 2000	LILYFIELD, NSW, 2040		CAD FILE 21268SitePlan 1.dwg				

SECTION 1 - LOOKING EAST

NOTE: SECTION IS ALIGNED TO BRIDGE - ROAD WIDTHS ARE DISTORTED

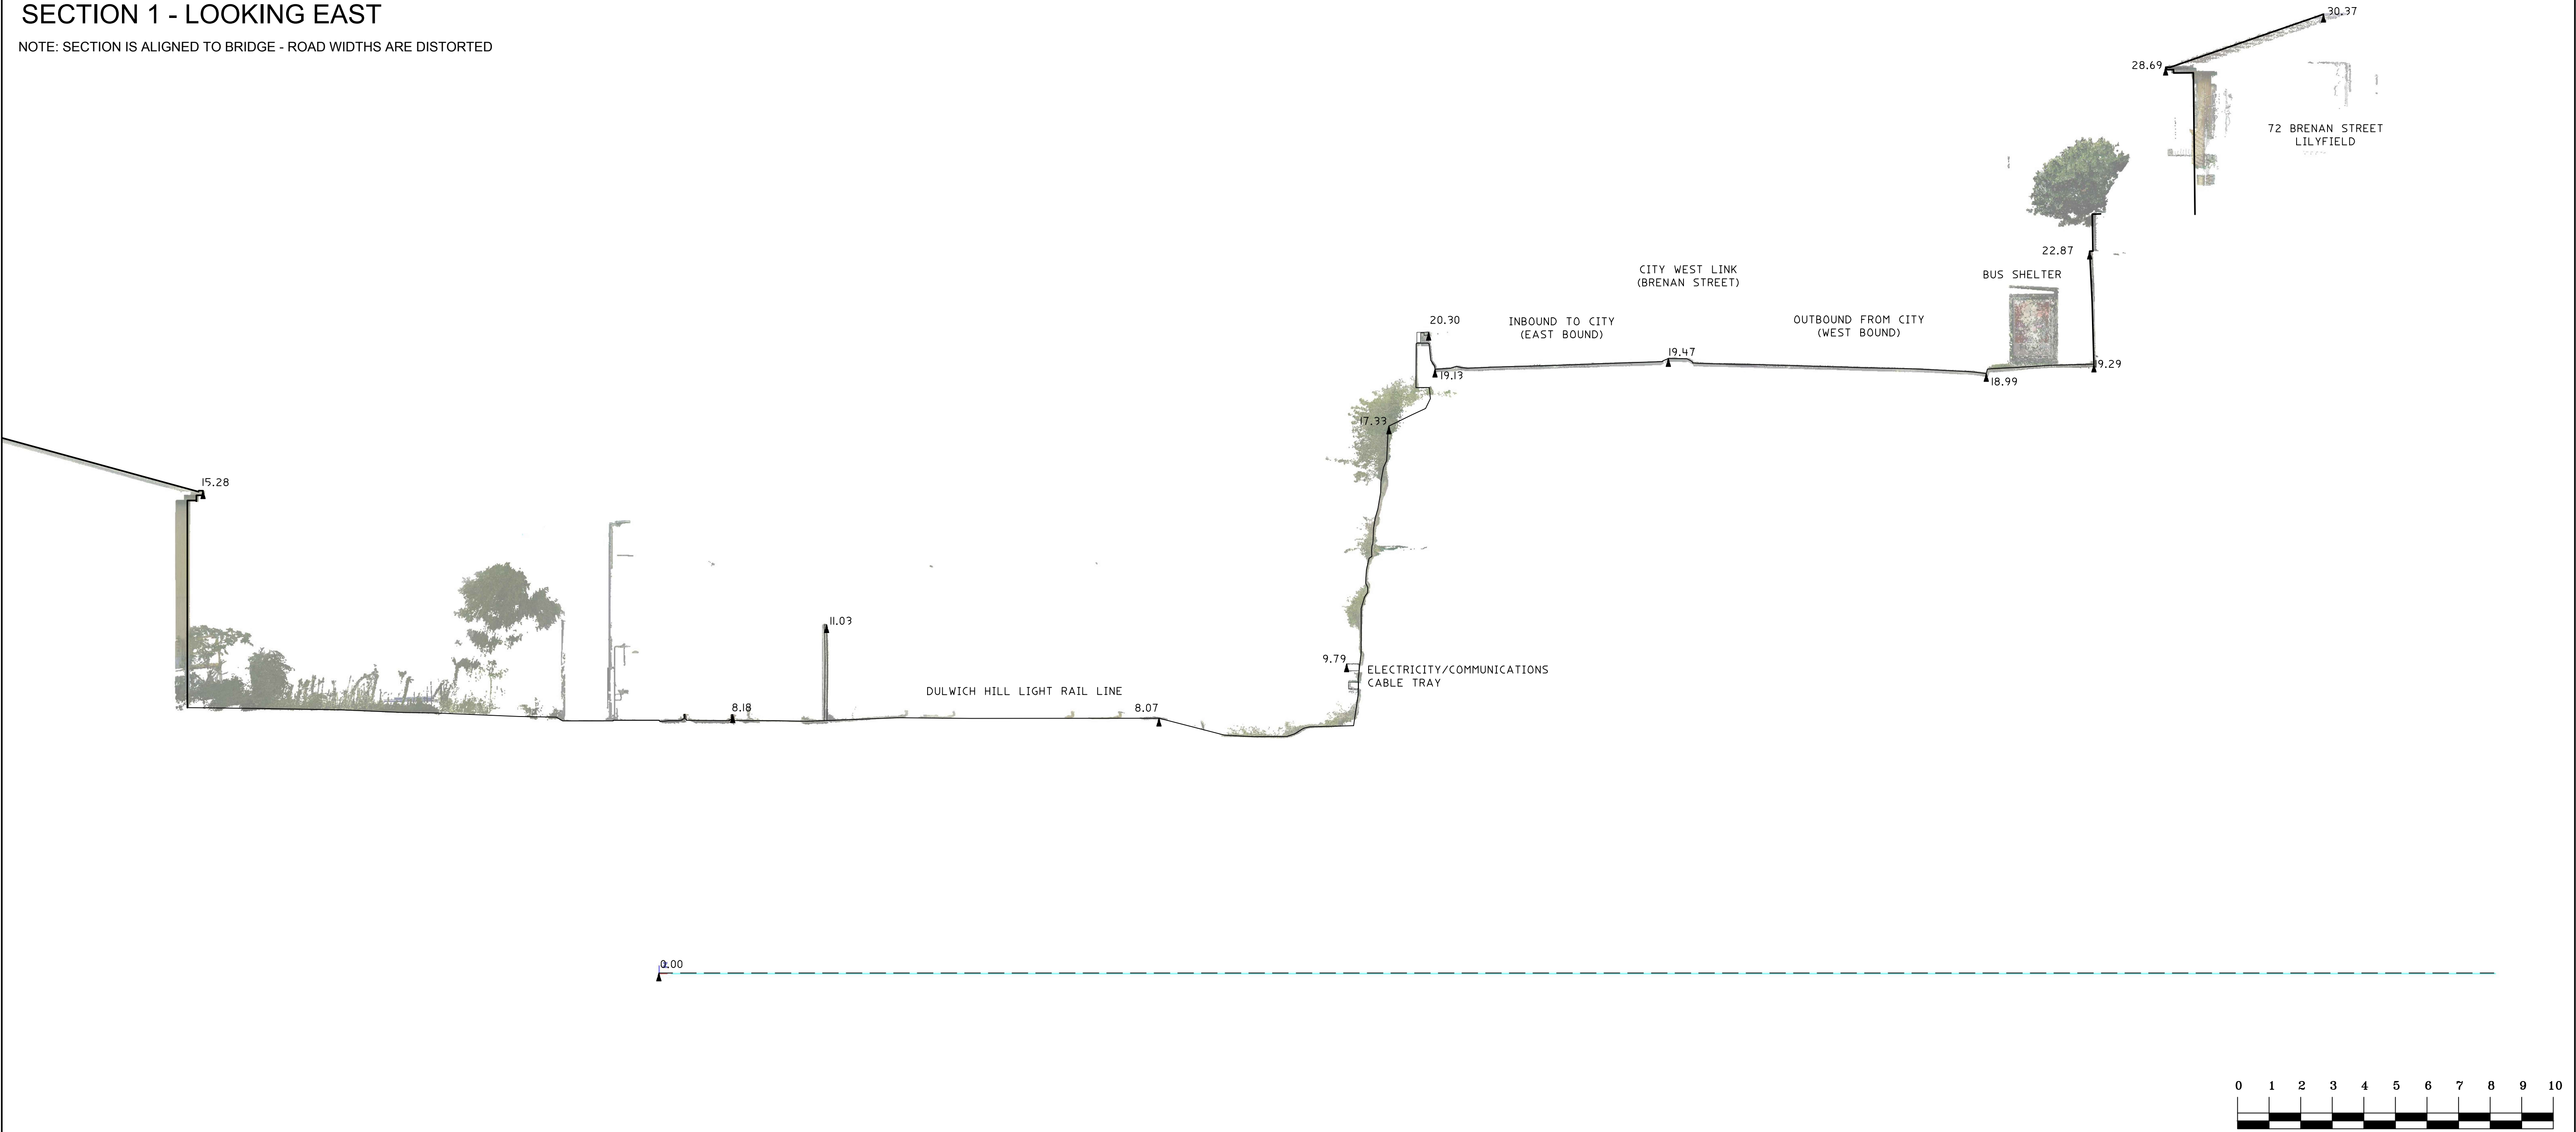

		HORIZONTAL DATUM:		VERTICAL DATUM:		CLIENT:		SURVEY PLAN		<div><div><div>C.M.S. Surveyors Pty Limited</div></div><div>ACN: 096 240 201 PO Box 463 Dee Why NSW 2099 2/99A South Creek Road, Dee Why NSW 2099 Telephone: (02) 9971 4802 Facsimile: (02) 9971 4822 E-mail: info@cmssurveyors.com.au</div></div>	SURVEYED PB	DRAWN AS/CL	CHECKED CL	APPROVED DR		
		CO-ORDINATE SYSTEM: MGA-GDA2020		DATUM: AUSTRALIAN HEIGHT DATUM (AHD) B.M. ADOPTED: SS130111 R.L. 27.801 (B)		JCDECAUX AUSTRALIA TRADING PTY LTD LEVEL 6, 1 YORK STREET SYDNEY, NSW, 2000		SHOWING DETAILS OF BRIDGE AT PROPOSED SIGNAGE LOCATION CITY WEST LINK (BRENNAN STREET) LILYFIELD, NSW, 2040			SURVEY INSTRUCTION 21268		SCALE 1:100 A1 1:200 A3		DATE OF SURVEY 13/04/2022	
		MARKS ADOPTED: SS64895 - SS130111		SOURCE: S.C.I.M.S. (13/04/2022)							DRAWING NAME 21268Siteplan				SHEET 2 OF 2	ISSUE 1
1	FIRST ISSUE			LGA: INNER WEST							CAD FILE 21268sitePlan 1.dwg					