



SIDE CROSS SECTION VIEW

RAMP SLOPE 1V:7H
150mm CONCRETE THICKNESS
50MPa CONCRETE
GALVINISED REINFORCING MESH

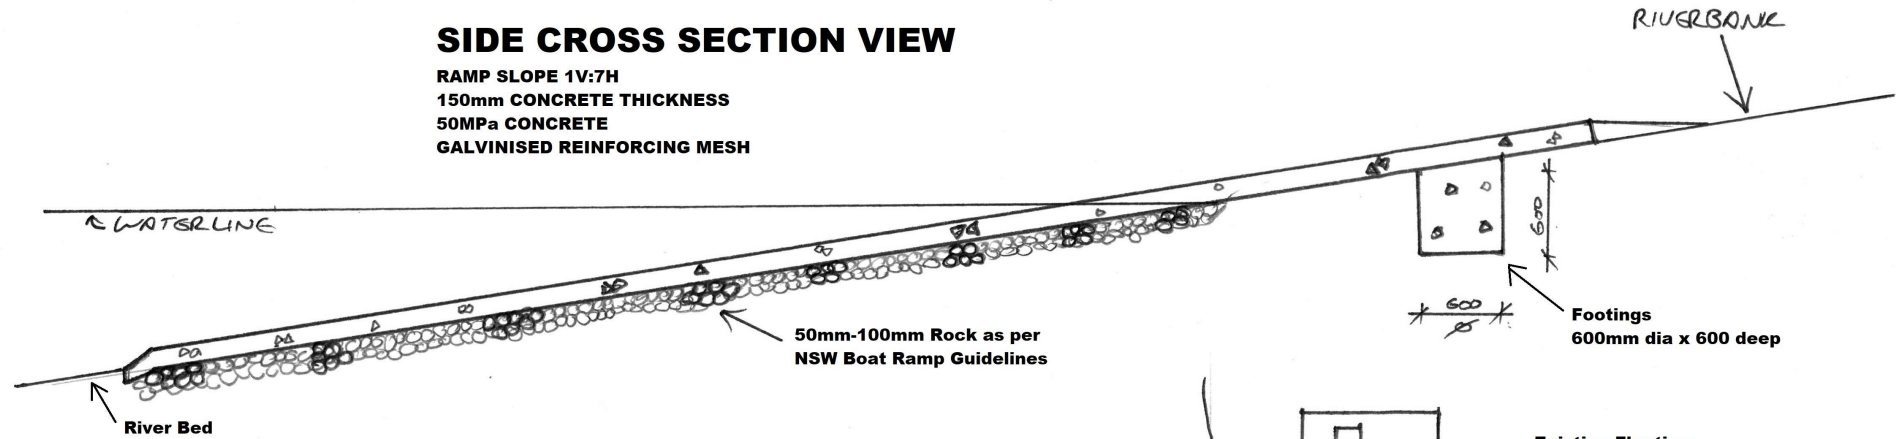

TOP VIEW

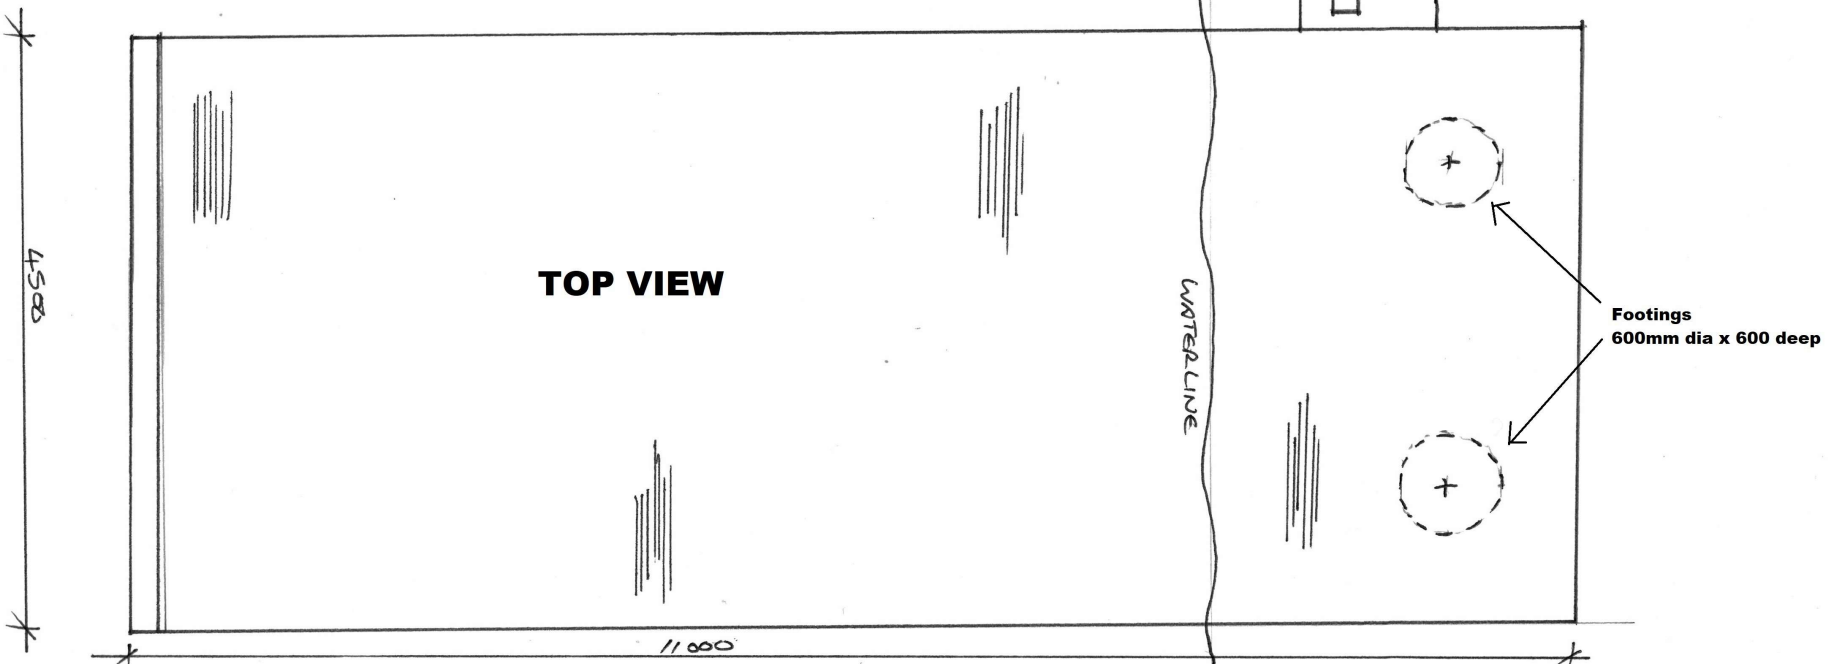

SCALE 1:50

Proposed Boat Ramp
Jarod Waters
64 Hendy Road Buronga NSW 2739