

NOTE:
SHADOWS TAKEN ON 22nd JUNE
AT 8.00am, NOON & 4.00pm

8 AM

Not FOR CONSTRUCTION

dbb design - basix - build

M: 0417 45 888 6
E: design@d-b-b.com
W: d-b-b.com

bdca ACCREDITED BUILDING DESIGNER

experienced & practising designer & builder Since 1997

Client :
Mr & Mrs Phillip

Project Title :
Dual Occupancy & Torrens Title

Subdivision at:
L31, 14 Davies Road, Padstow dp66046




E
D
C
B
A

28/06/22
Date

DA SUBMISSION
Revision

Note:
-Do not scale off drawings
-All works to be set out by a registered survey
-Builder or contractor to verify all dimensions
& levels as well notify the designer of any
discrepancies prior to commencing any work
-Refer to Engineers drawings for structural details
© Copyright of design and information shown here
is retained and authority is required for any
reproduction
-Not for Construction unless noted otherwise
in the issue and revision block

SHADOWS WINTER		
Scale: 1:200	Drawn By: dbb	Drawing No.
Date: 05/05/22	Issue: DA-A	sd1

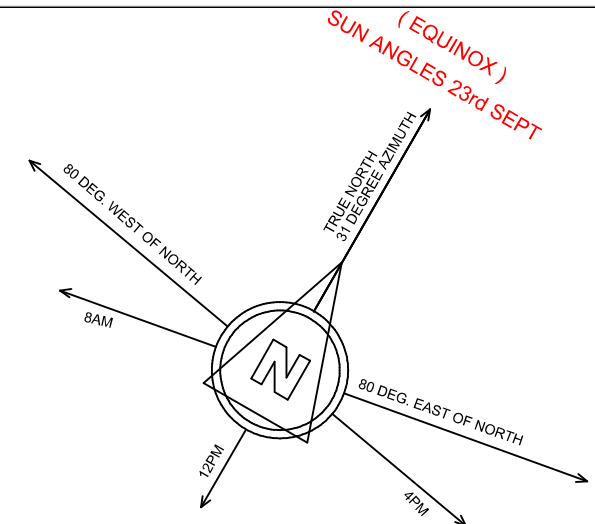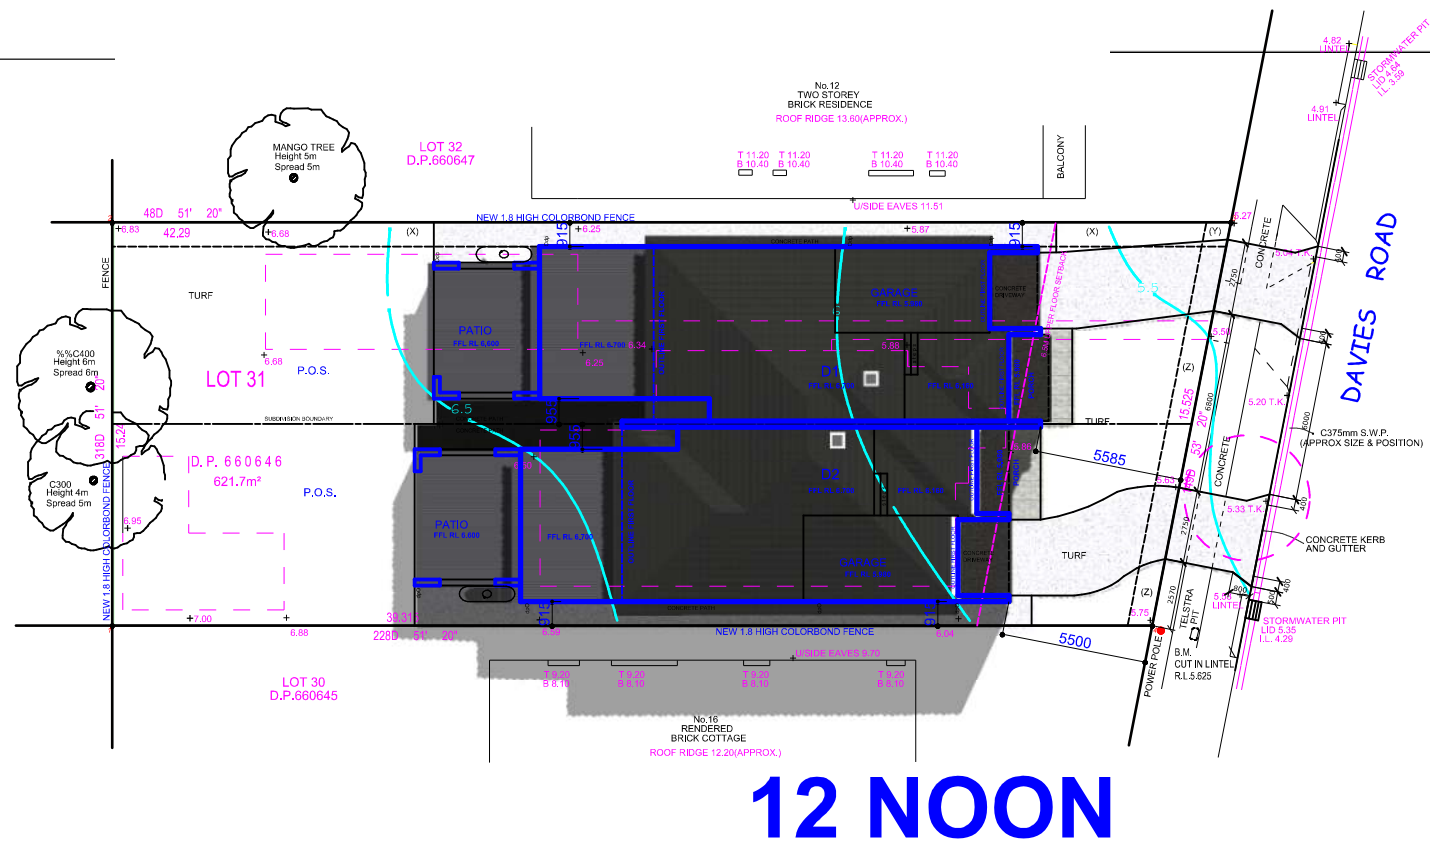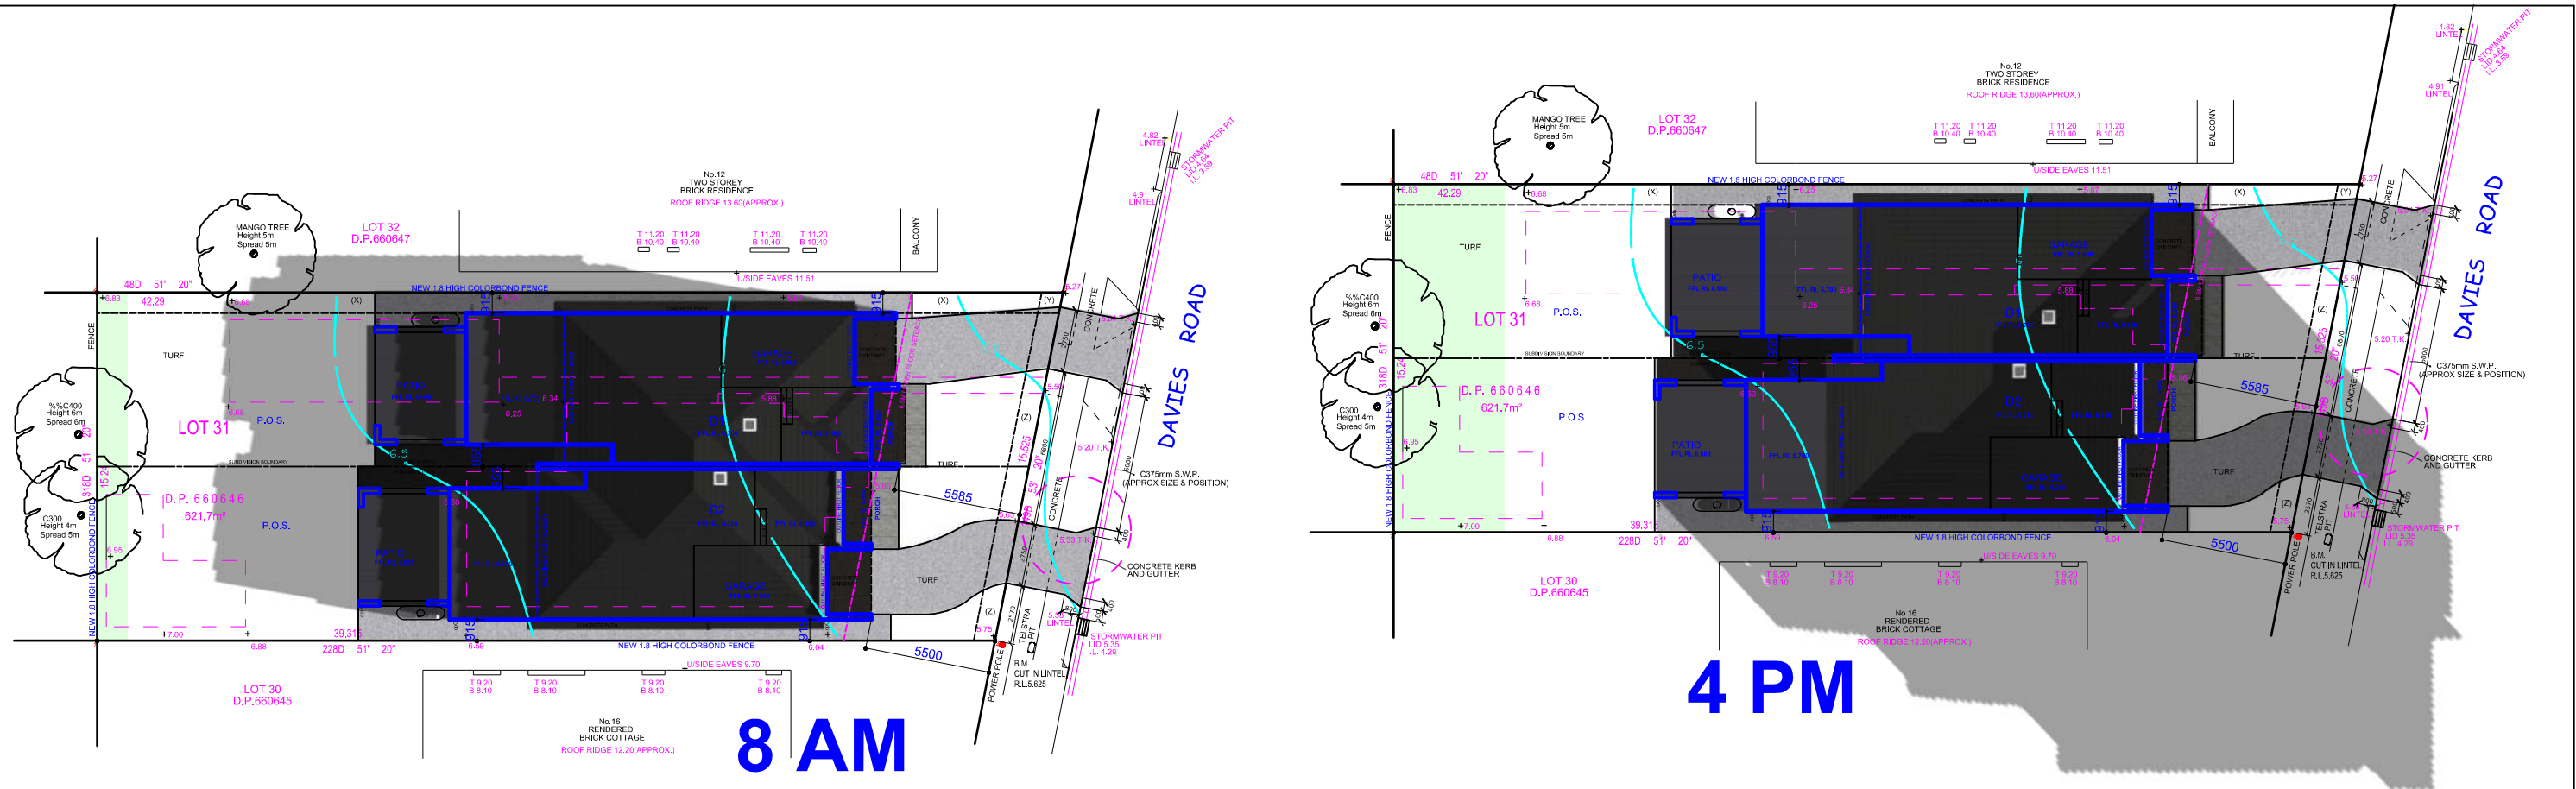

NOTE:
SHADOWS TAKEN ON 21st MARCH/SEPT.
AT 8.00am, NOON & 4.00pm

dbb design - basix - build

M: 0417 45 888 6
E: design@d-b-b.com
W: d-b-b.com

bdca ACCREDITED BUILDING DESIGNER

experienced & practising designer & builder Since 1997

Client :
Mr & Mrs Phillip

Project Title :
Dual Occupancy & Torrens Title
Subdivision at:
L31, 14 Davies Road, Padstow dp660646

Not FOR CONSTRUCTION

E
D
C
B
A
No. 28/06/22 DA SUBMISSION
Date Revision

Note:
-Do not scale off drawings
-All works to be set out by a registered survey
-Builder or contractor to verify all dimensions
& levels as well notify the designer of any
discrepancies prior to commencing any work
-Refer to Engineers drawings for structural details
© Copyright of design and information shown here
is retained and authority is required for any
reproduction.
-Not for Construction unless noted otherwise
in the issue and revision block

SHADOWS EQUINOX

Scale: 1:200	Drawn By: dbb	Drawing No. sd2
Date: 05/05/22	Issue: DA-A	