

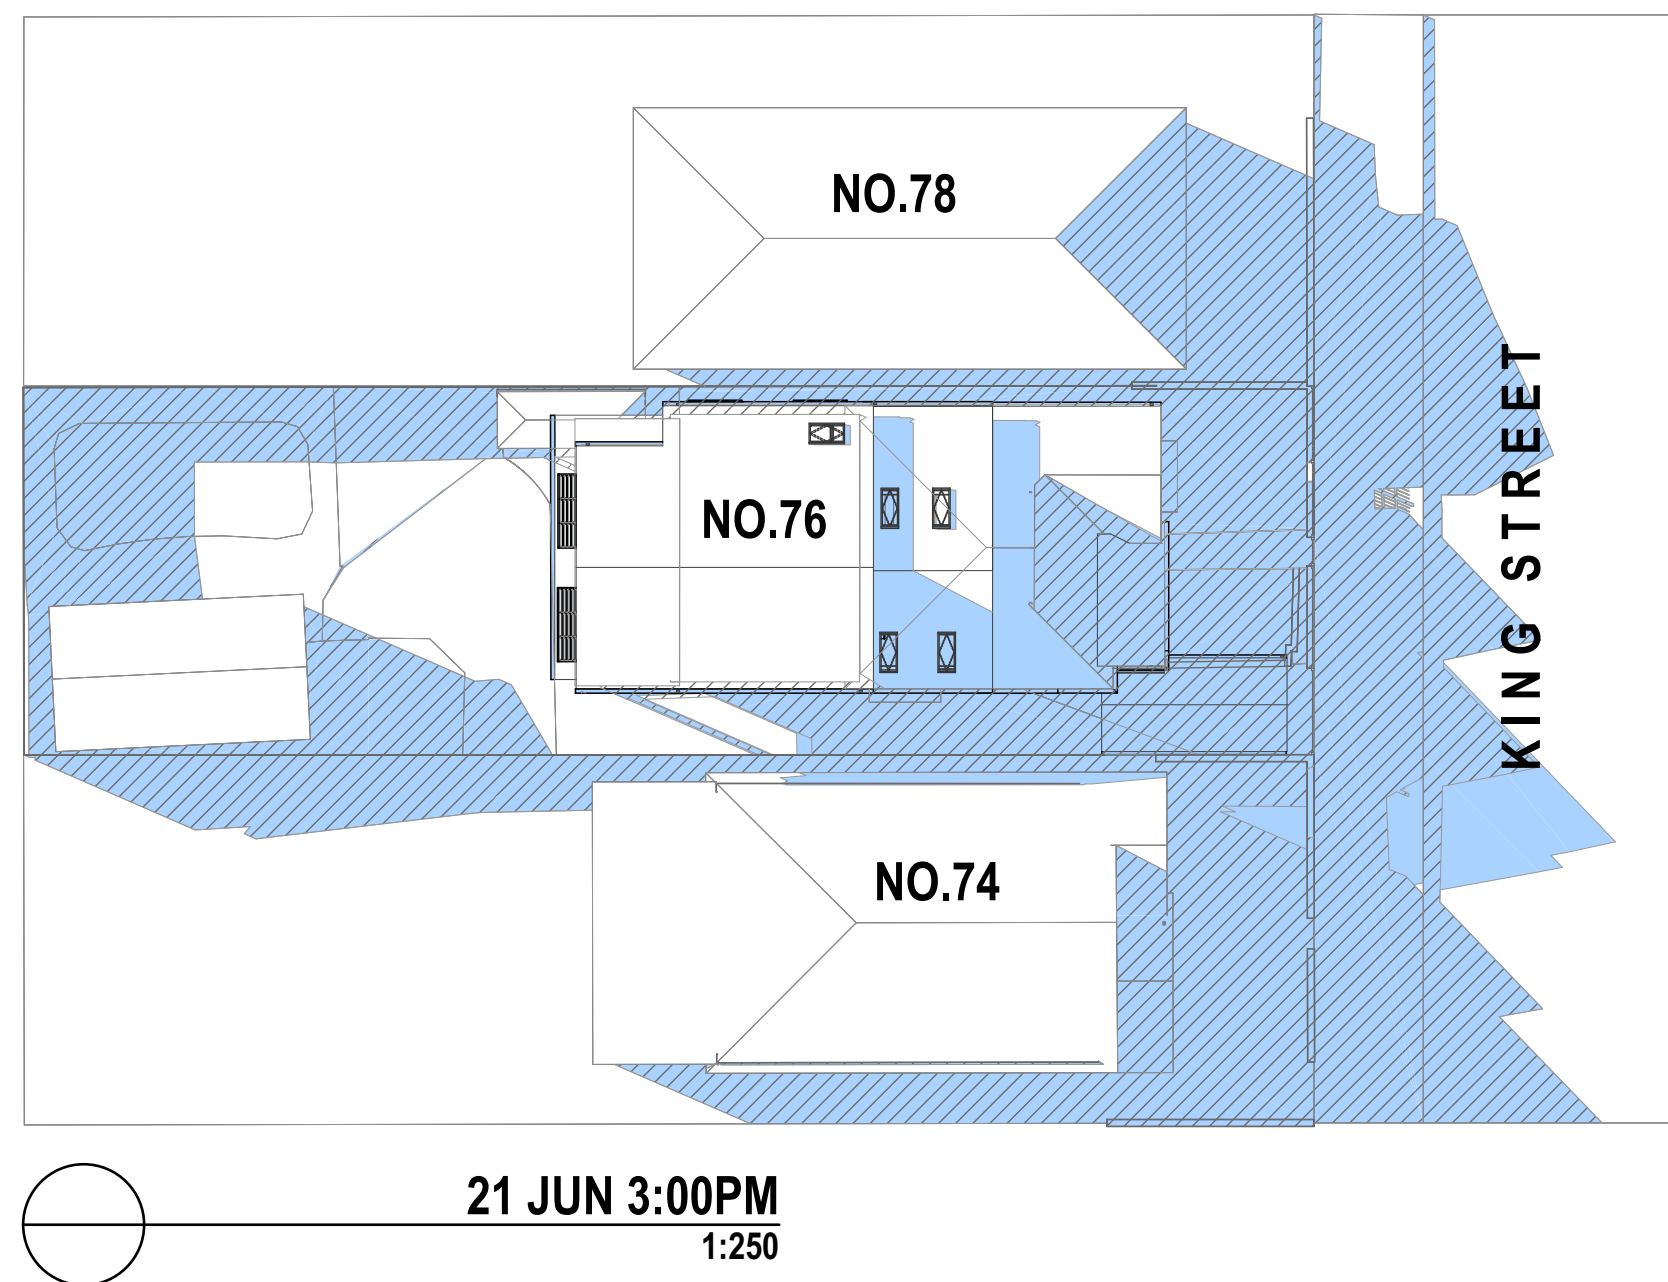
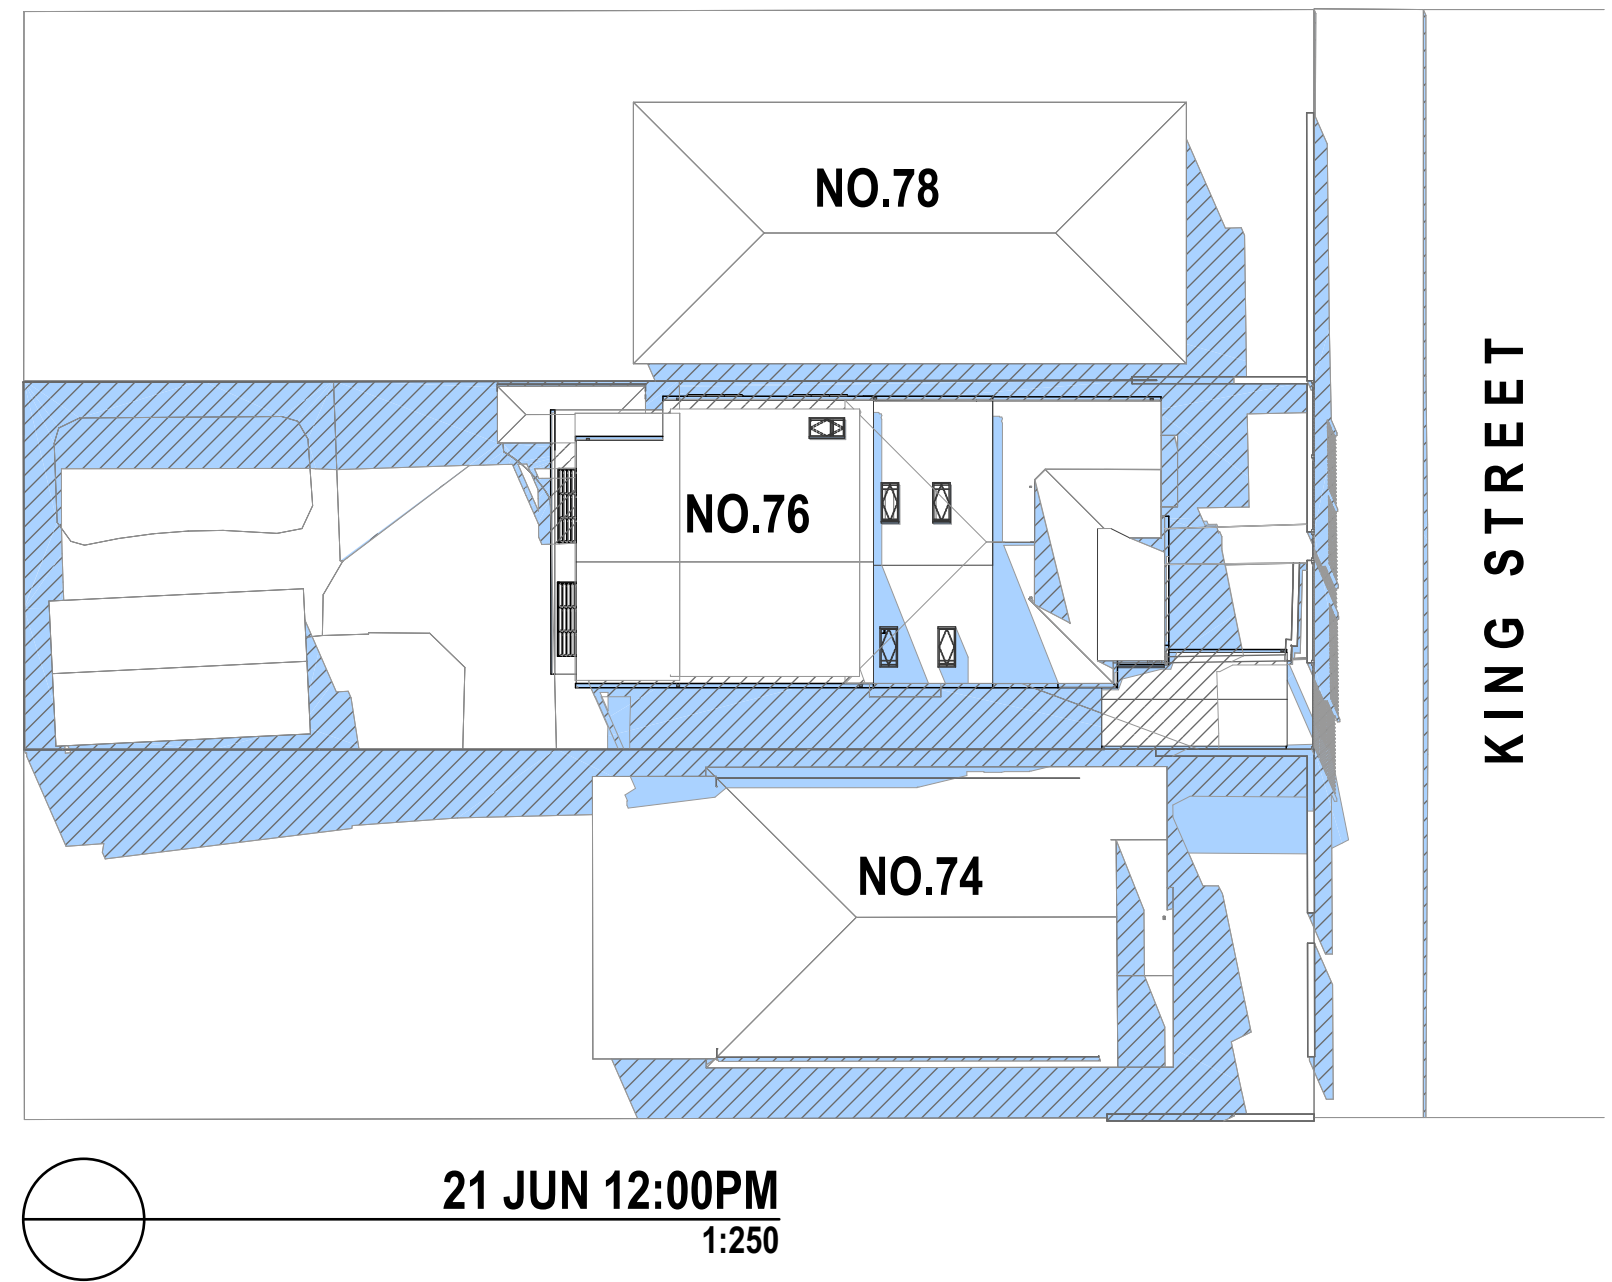



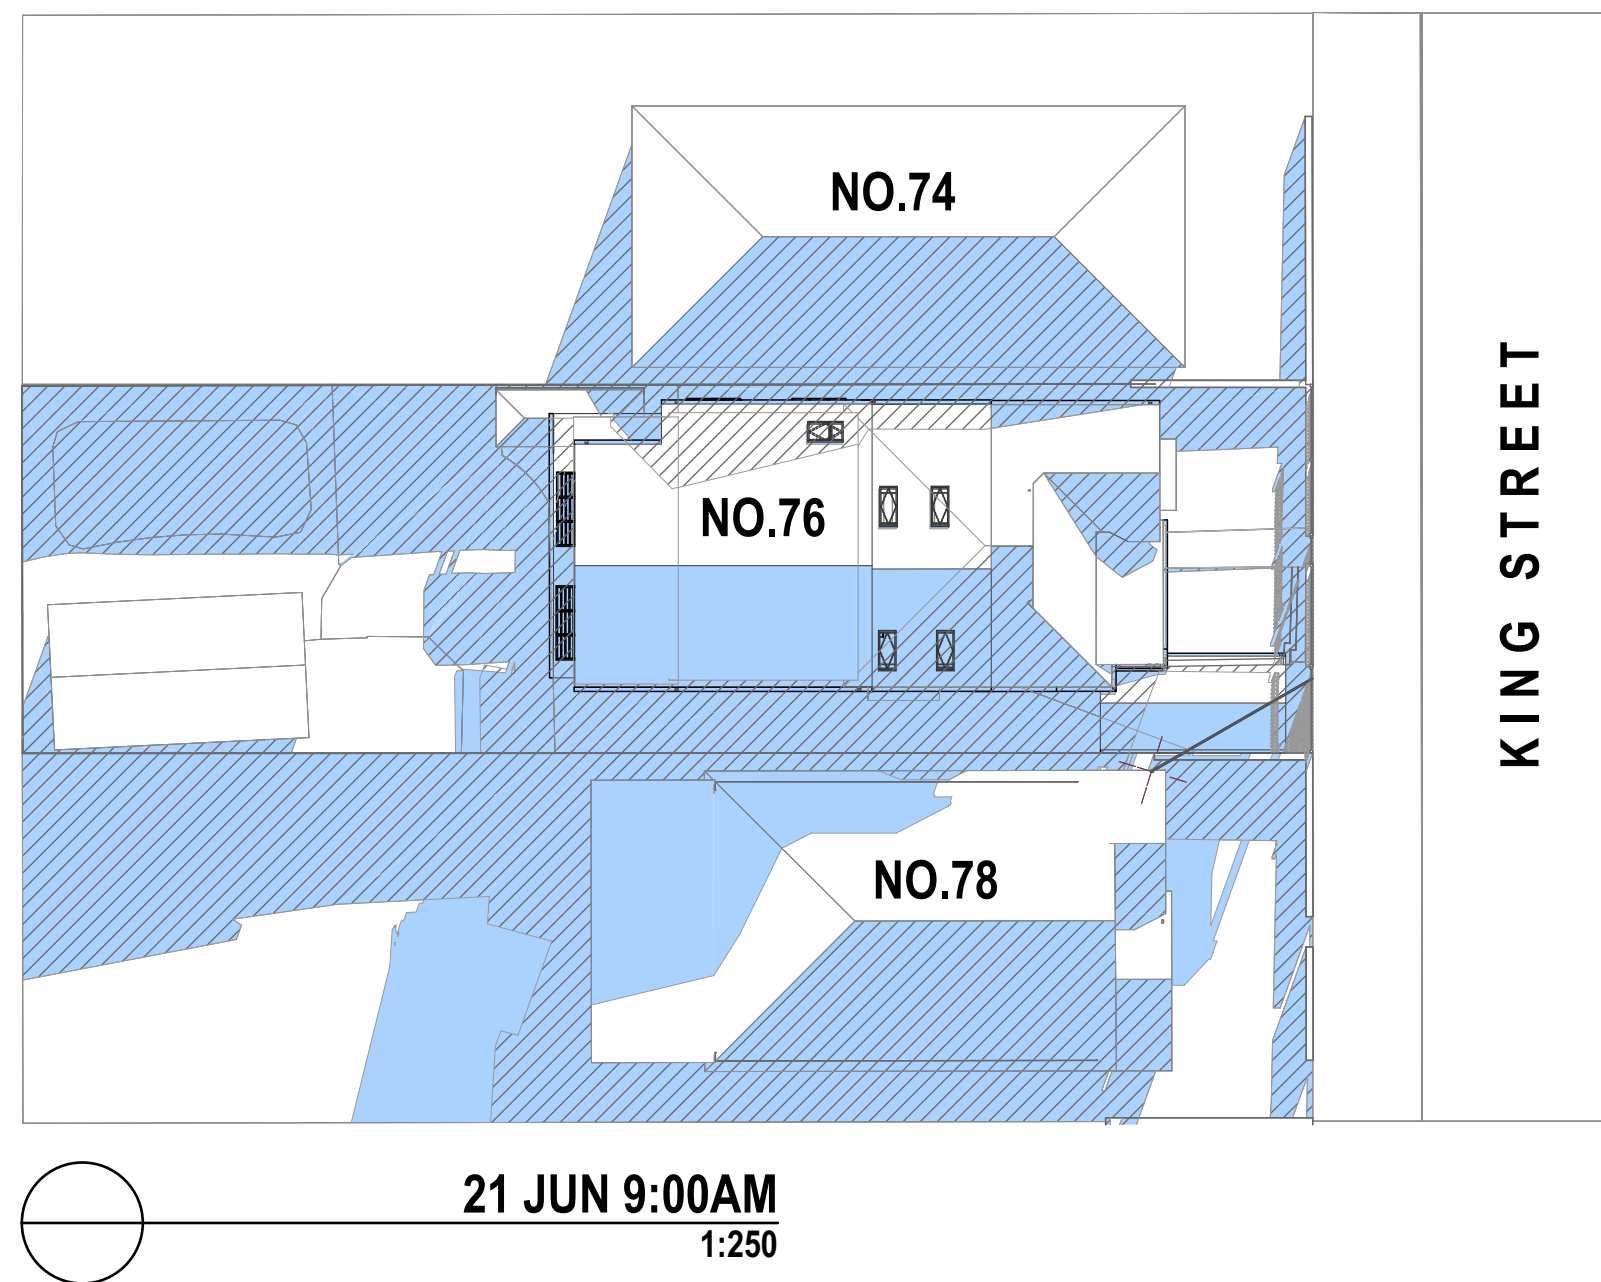


LEGEND


INCREASE IN
SHADOWING DUE
TO PROPOSAL

SHADOWING AS EXISTING

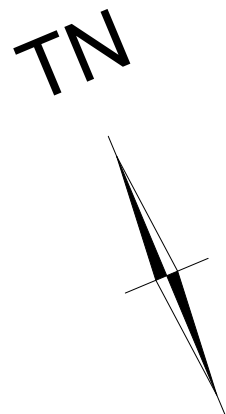

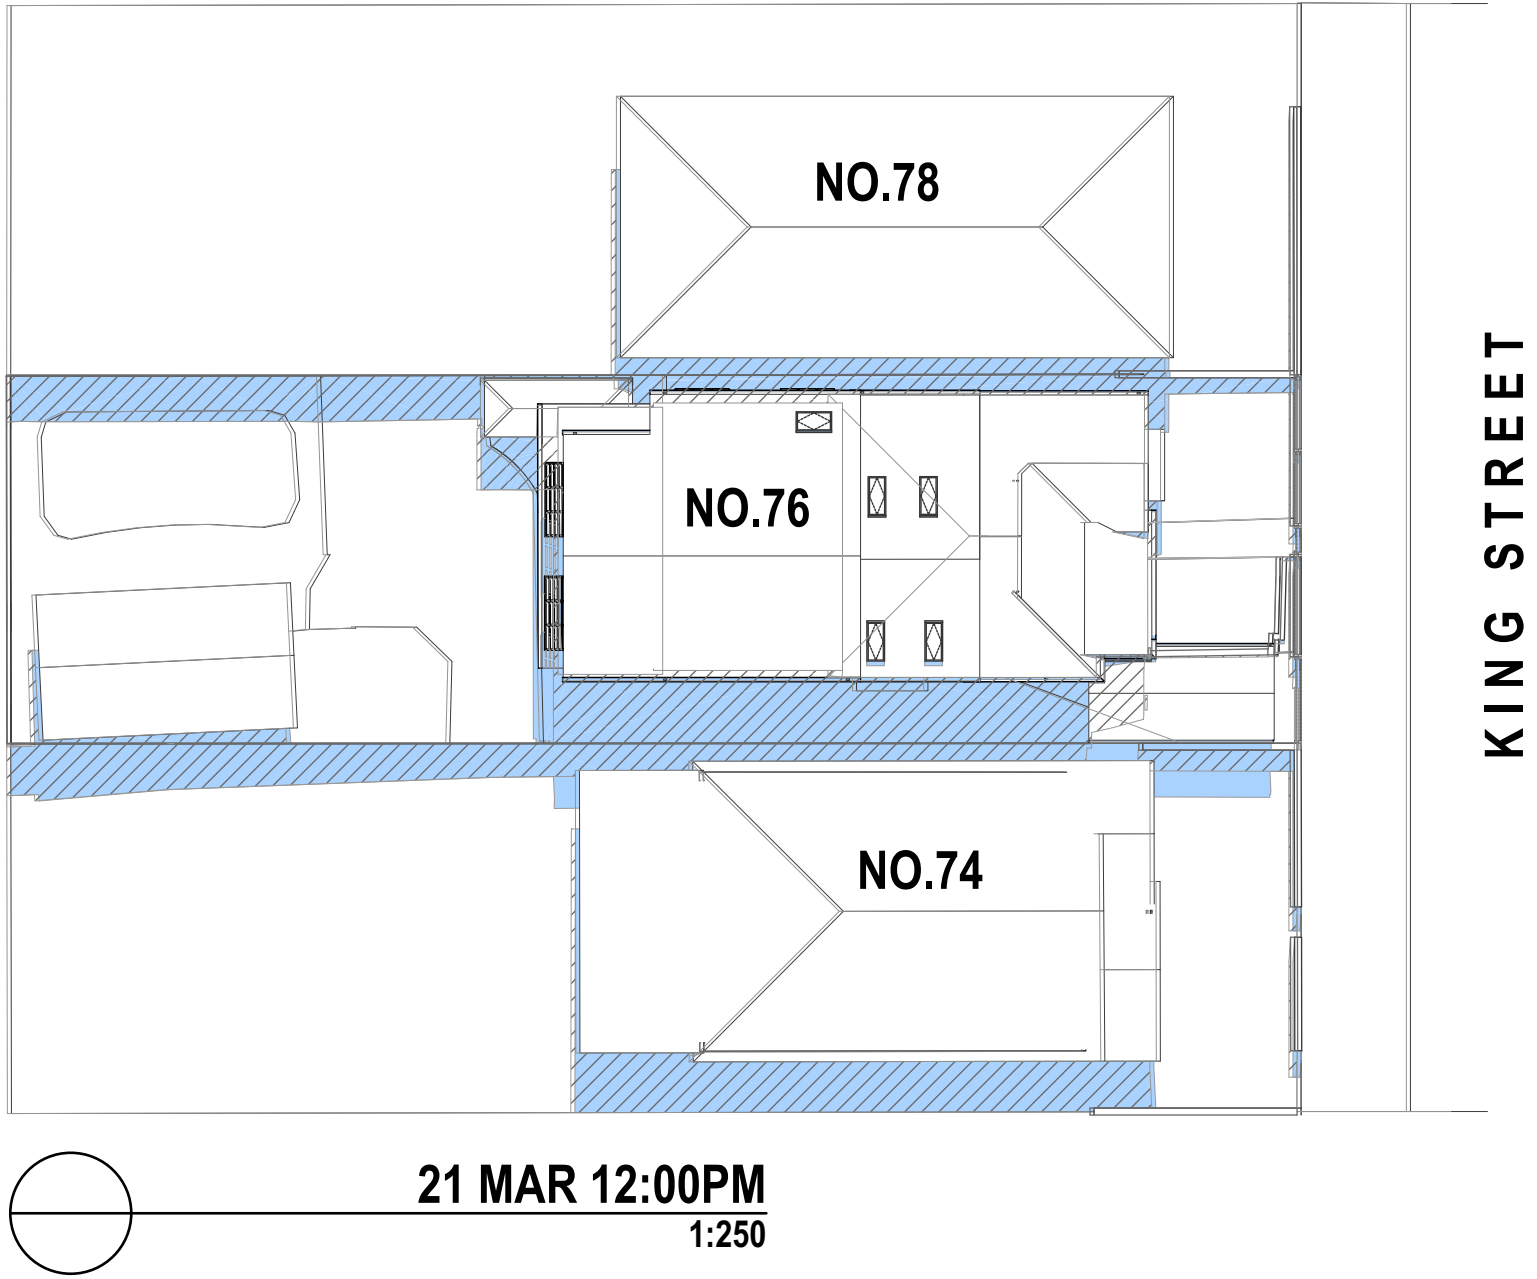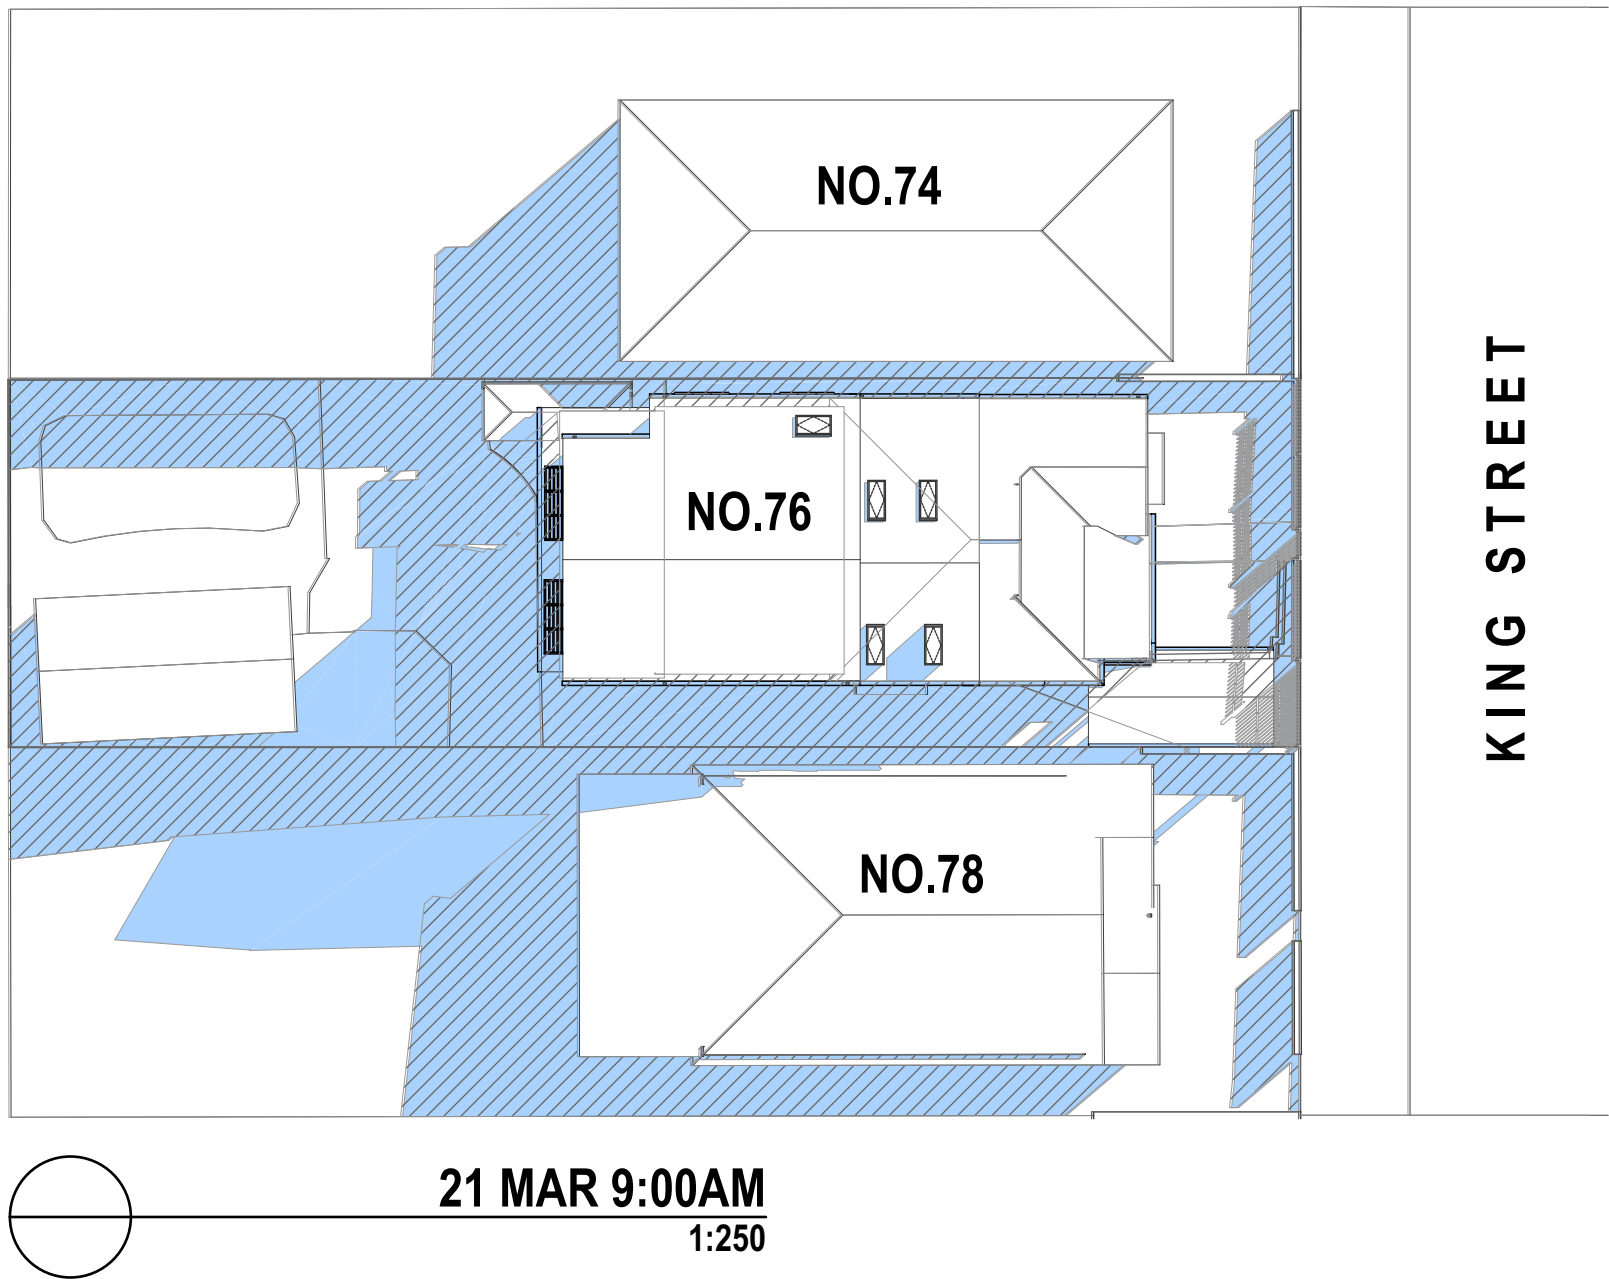


06 1:250



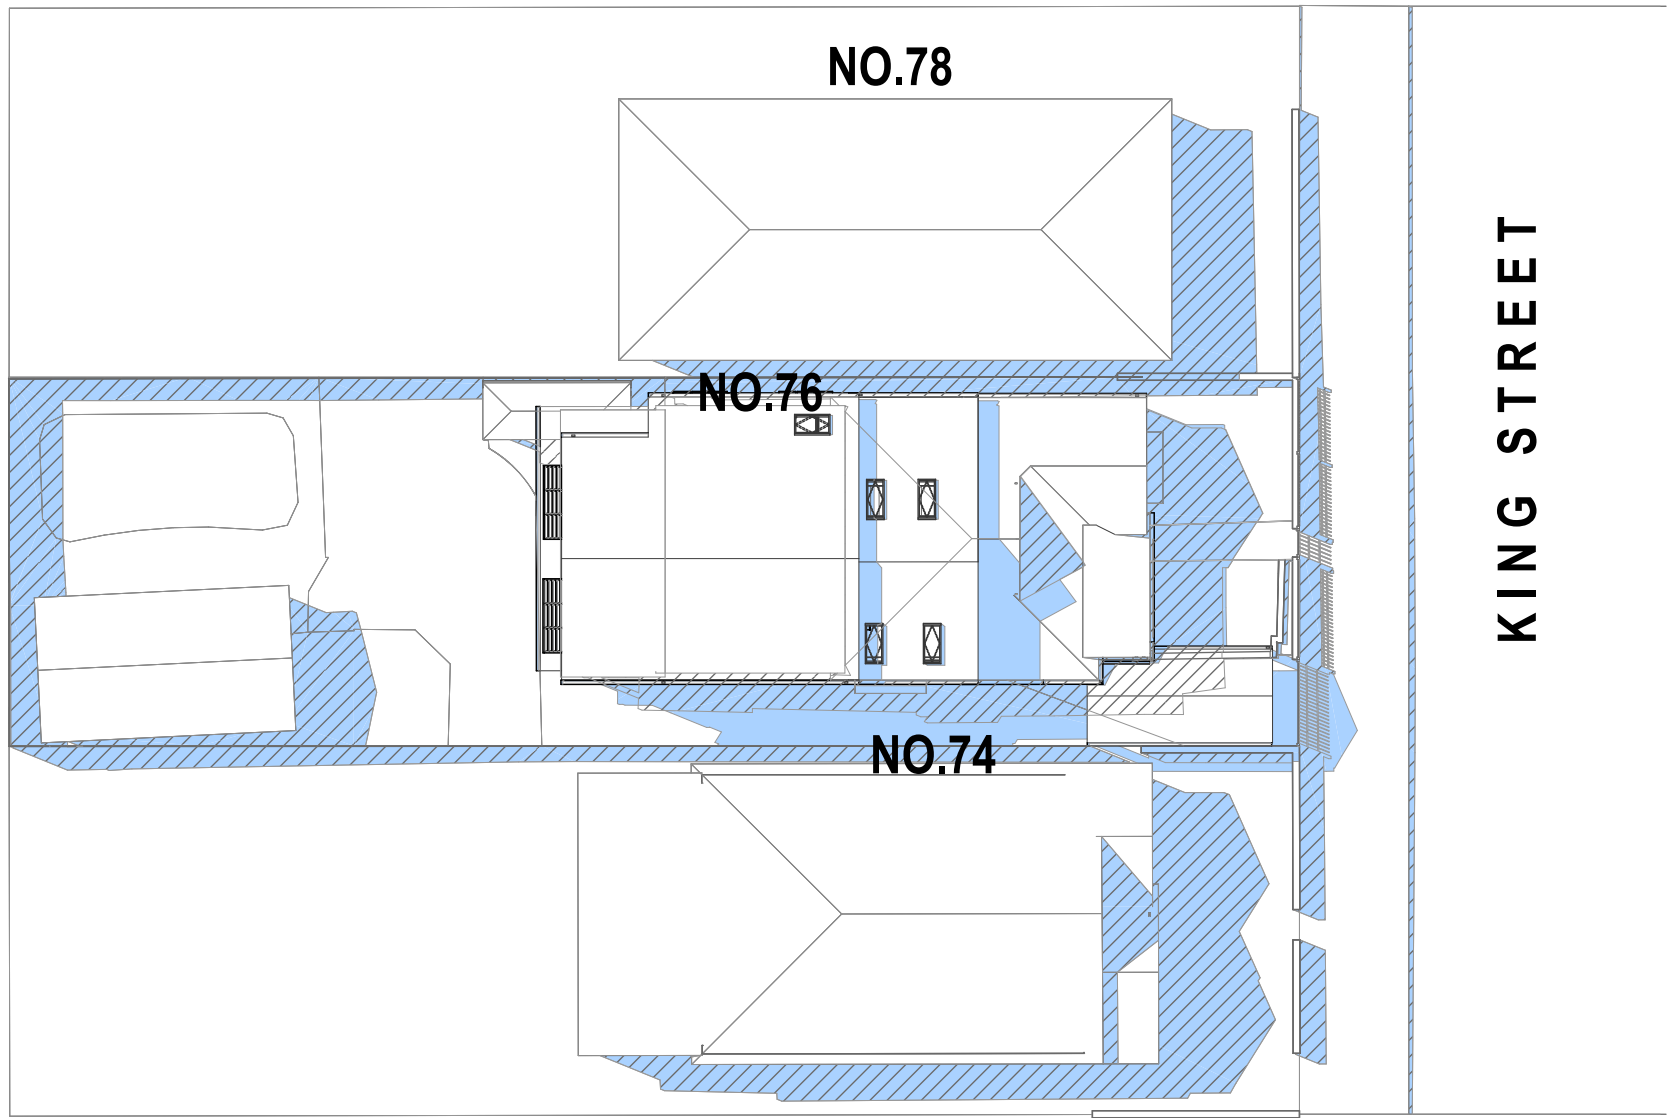


LEGEND

- INCREASE IN SHADOWING DUE TO PROPOSAL
- SHADOWING AS EXISTING

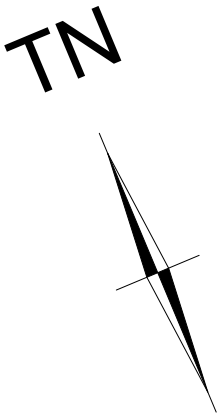

Isabel F FERREIRA Architects 3 Summit Street Earlwood NSW 2206 02 9792 5500 isabel@ifarchitects.com.au	General Notes This drawing is a preliminary design and is not to be used for construction purposes until issued for construction. Do not make drawings. [If] Document and Content subject to survey	Issue Date Rev Comment	Client MR & MRS FARIA 76 KING STREET ASHBURY NSW 2193	Project PROPOSED FIRST FLOOR ADDITIONS & ALTERATIONS TO EXISTING DWELLING	Drawing Title SHADOW DIAGRAMS MARCH	Scale AS NOTED AT A2	Plot Date 4/07/2022
						Site Elevation LOT 43 DP1261	Total Pages 1/1
						Project No 21271	Drawing No 5.2

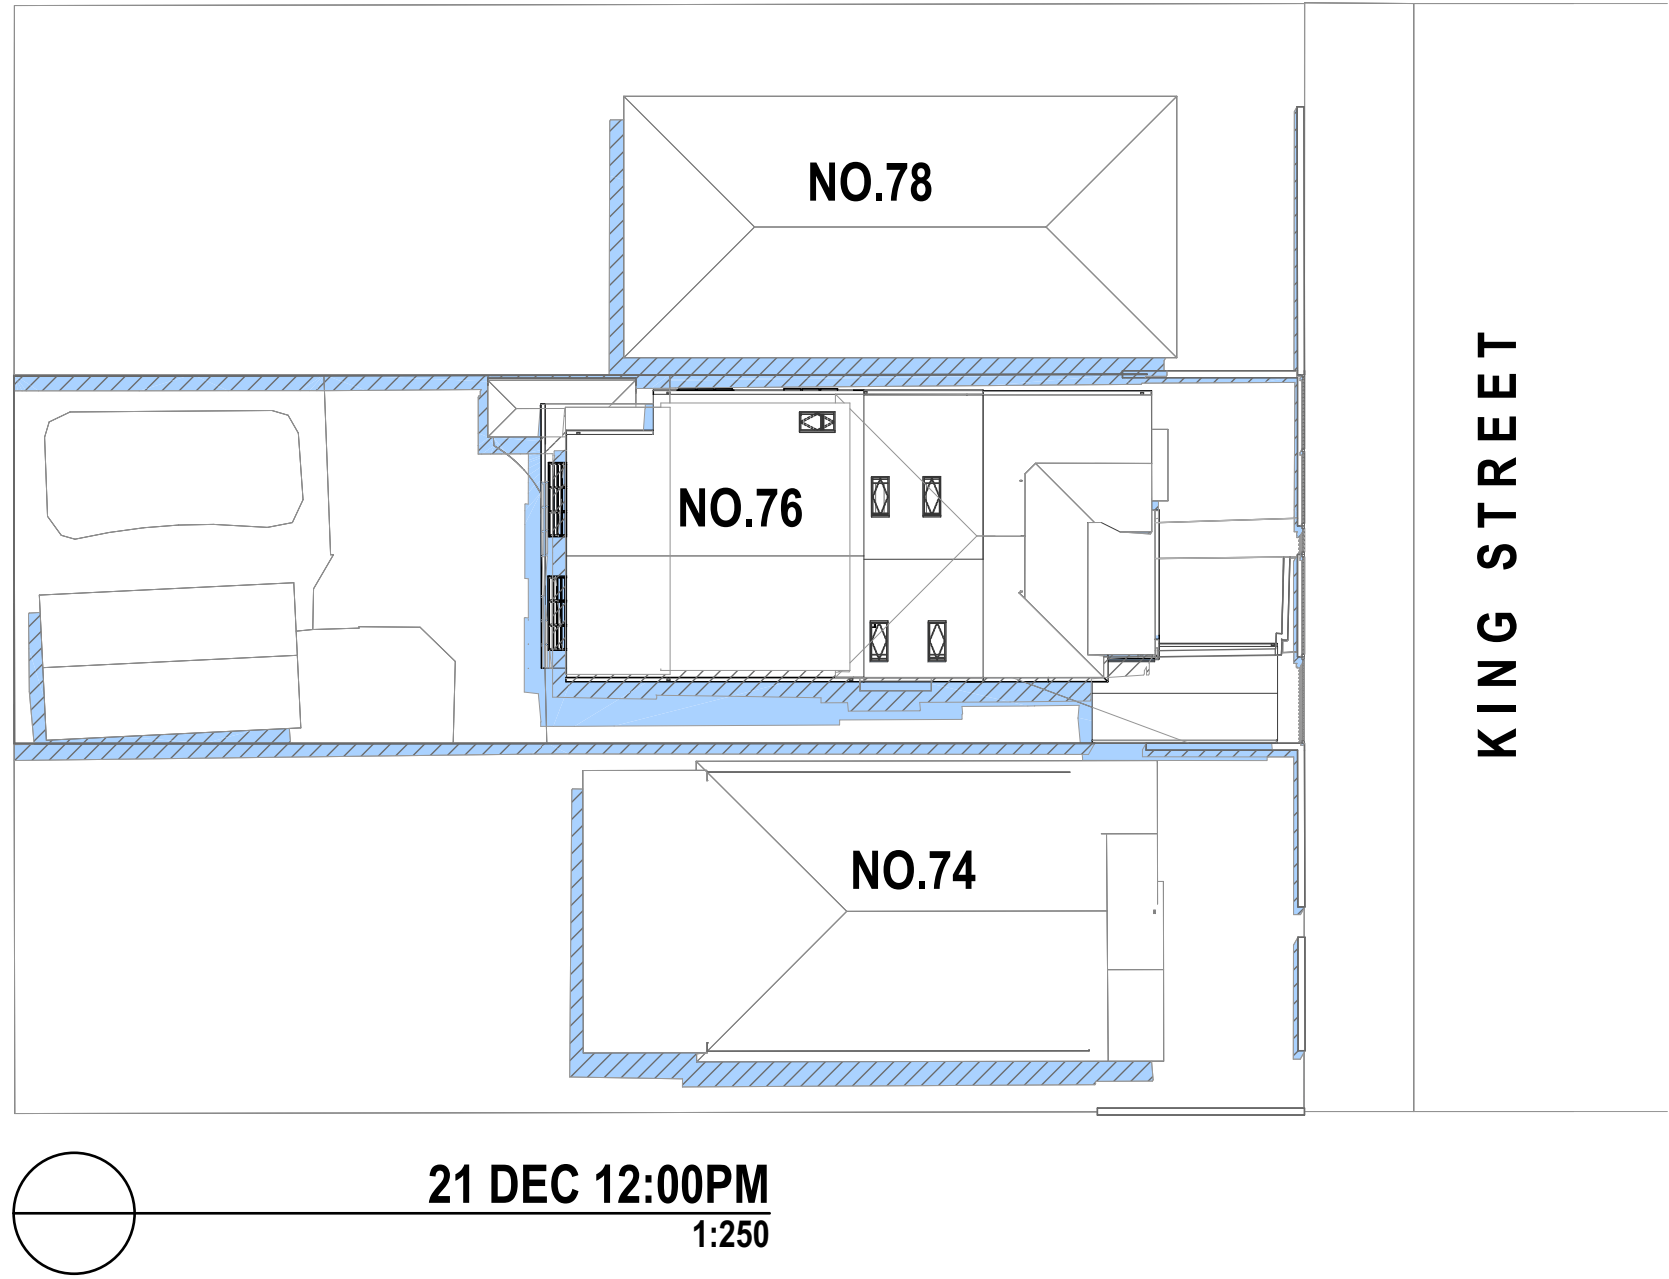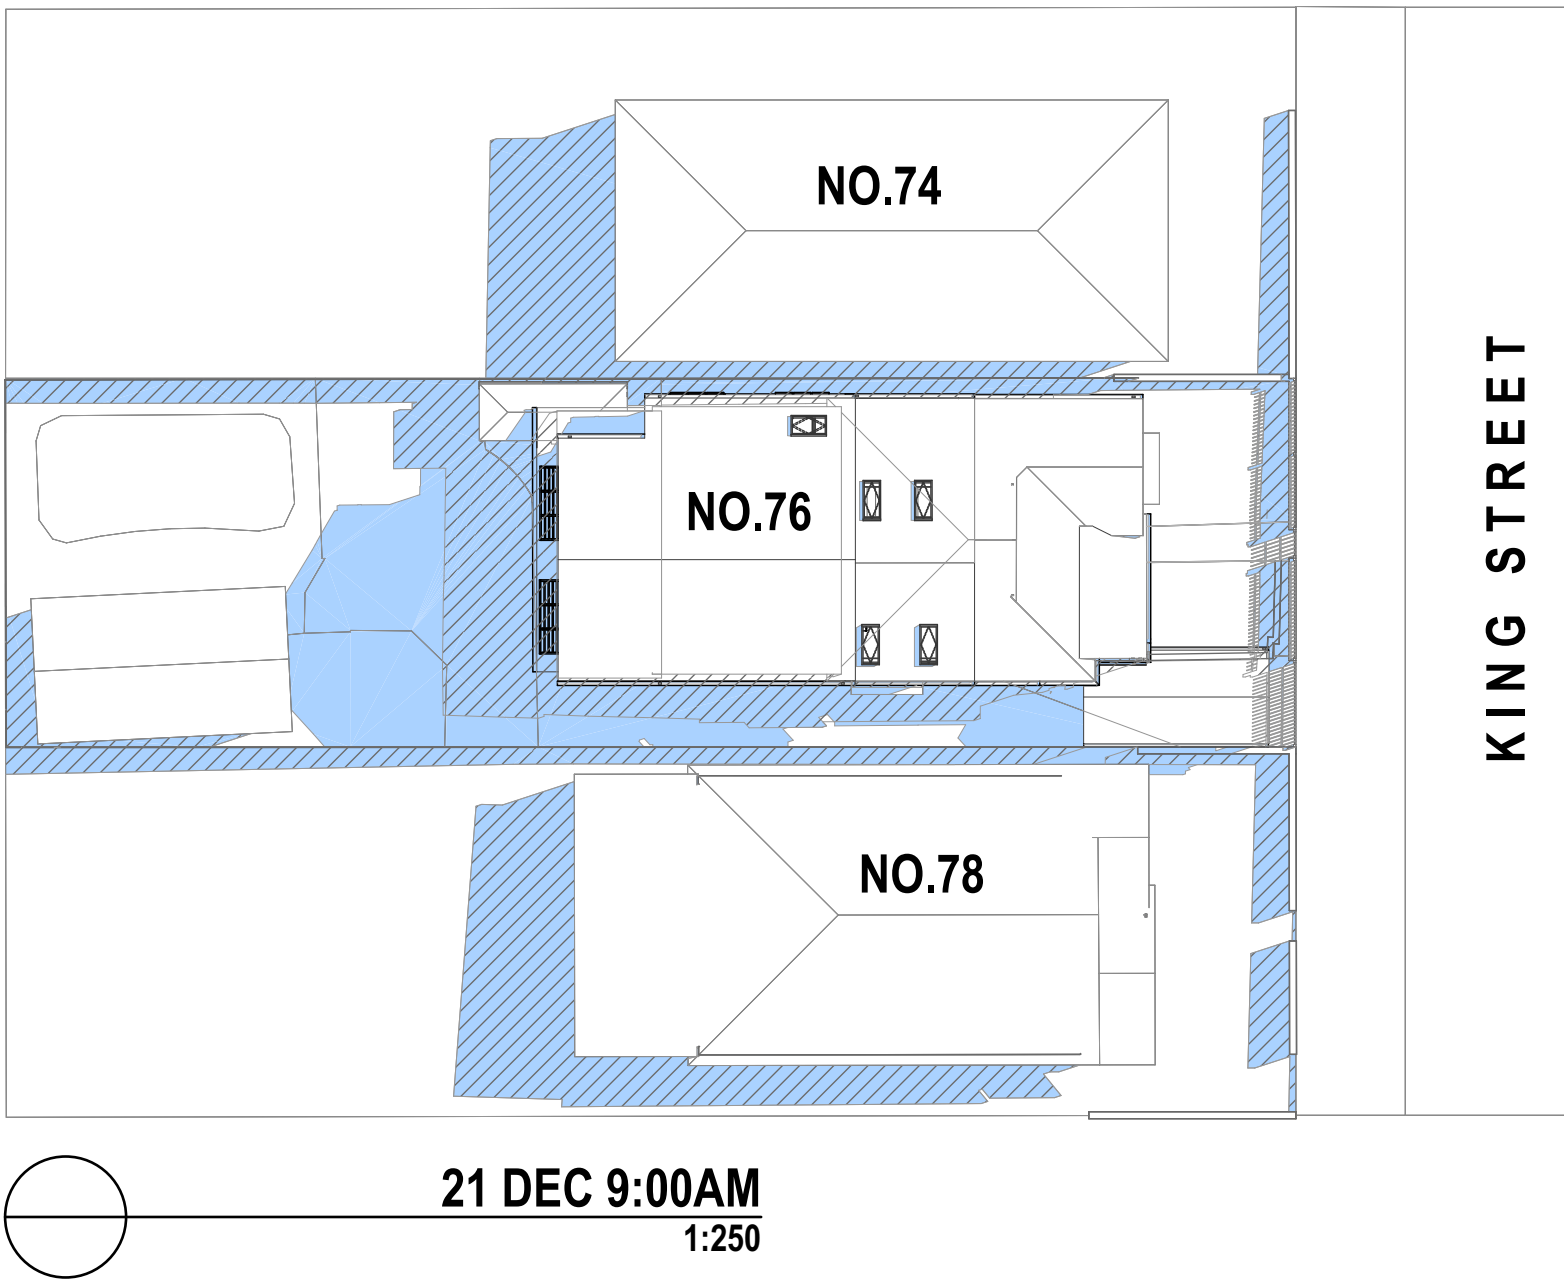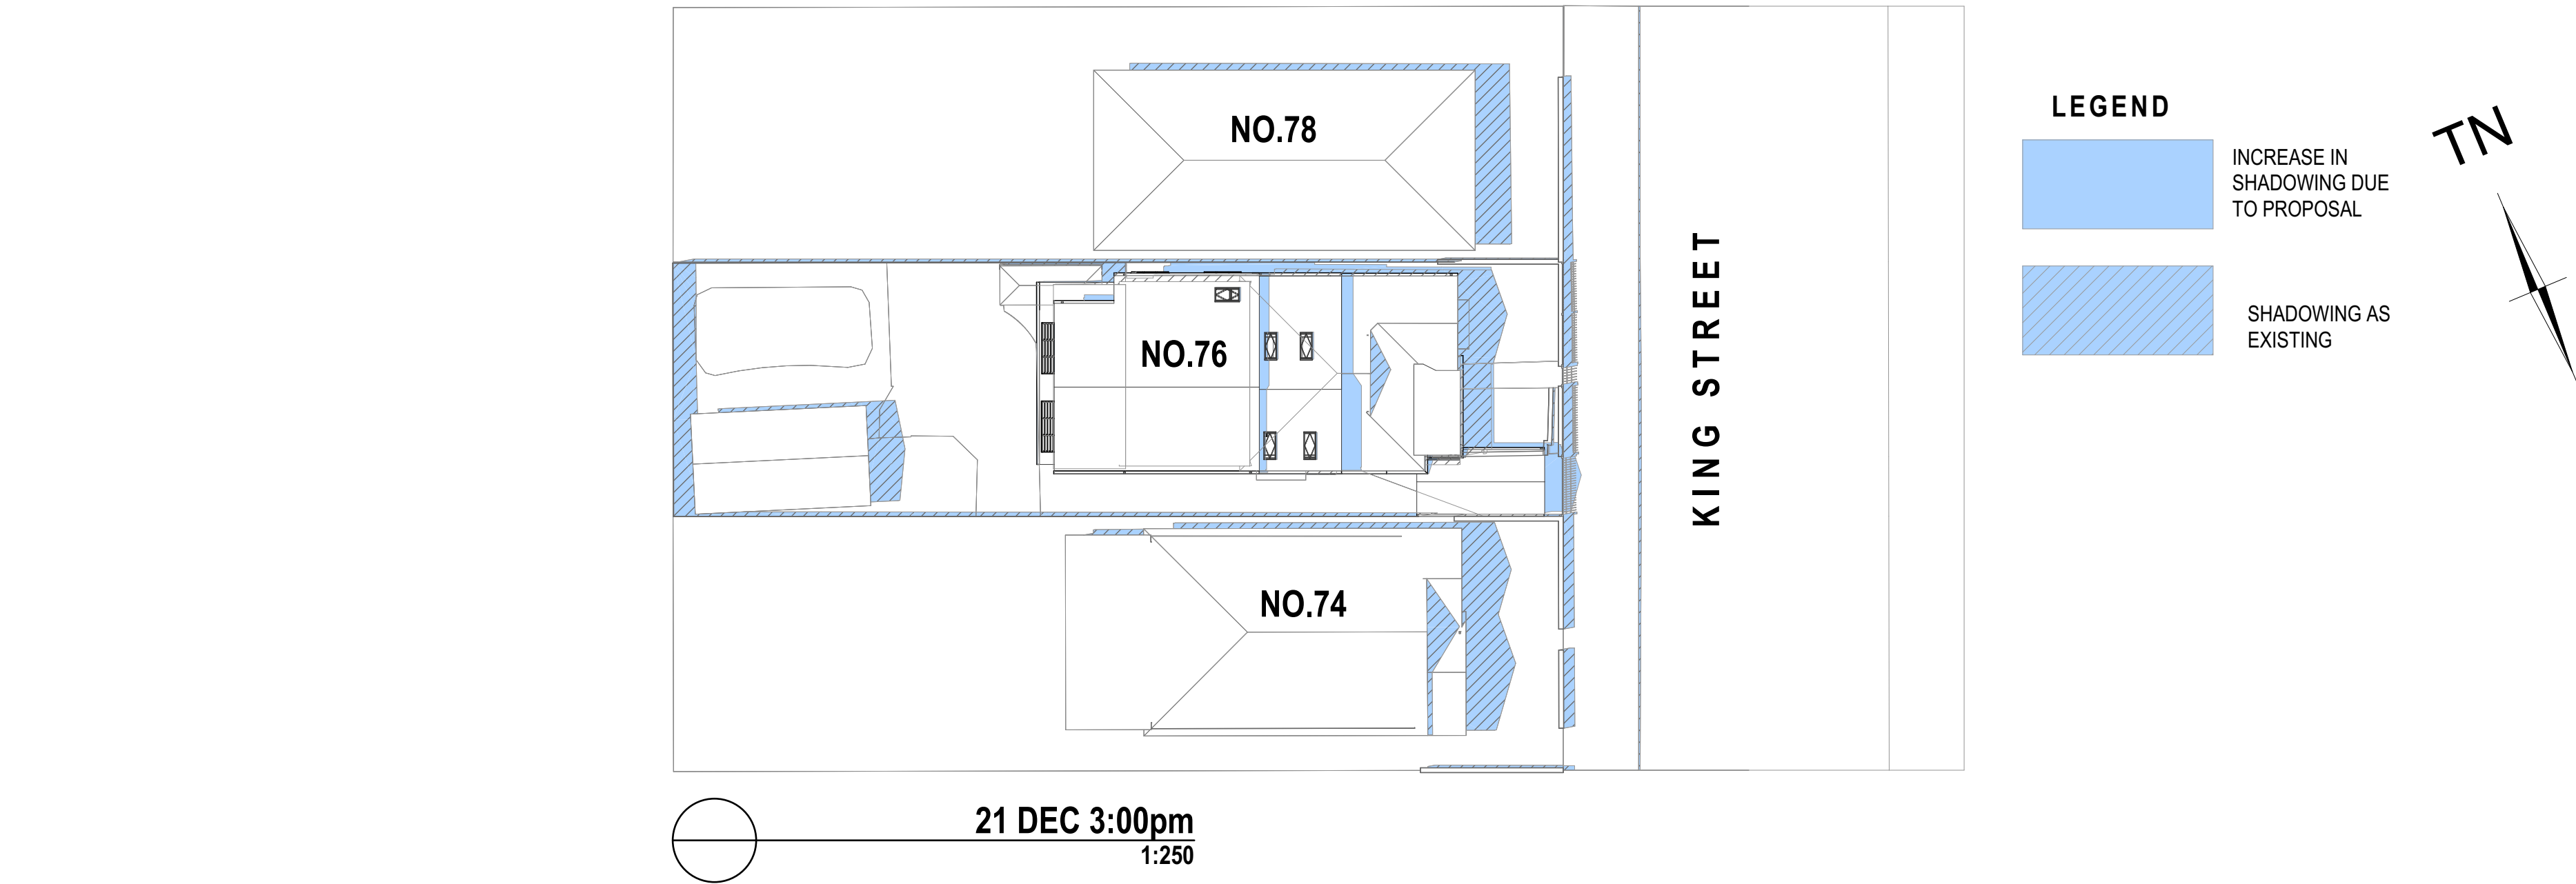

Isabel F FERREIRA Architects Architects 3 Summit Street Earlwood NSW 2206 02 9792 5500 isabel@ifarchitects.com.au	General Notes All dimensions and levels are to the top of construction unless otherwise stated. Not to be used for construction purposes until issued for construction. Do not scale drawings. [Hatched areas are subject to survey]	Client: MR & MRS FARIA Site: 76 KING STREET ASHBURY NSW 2193	Project: PROPOSED FIRST FLOOR ADDITIONS & ALTERATIONS TO EXISTING DWELLING	Drawing Title: SHADOW DIAGRAMS DECEMBER	Scale: AS NOTED AT A2 Site Description: LOT 43 DP1261	Plot Date: 4/07/2022
					Project No: 21271	Total Pages: 12
					Drawing No: 5.3	Drawn By: [Name]