




Member sizes/arrangement Approved
24 Dec 2021

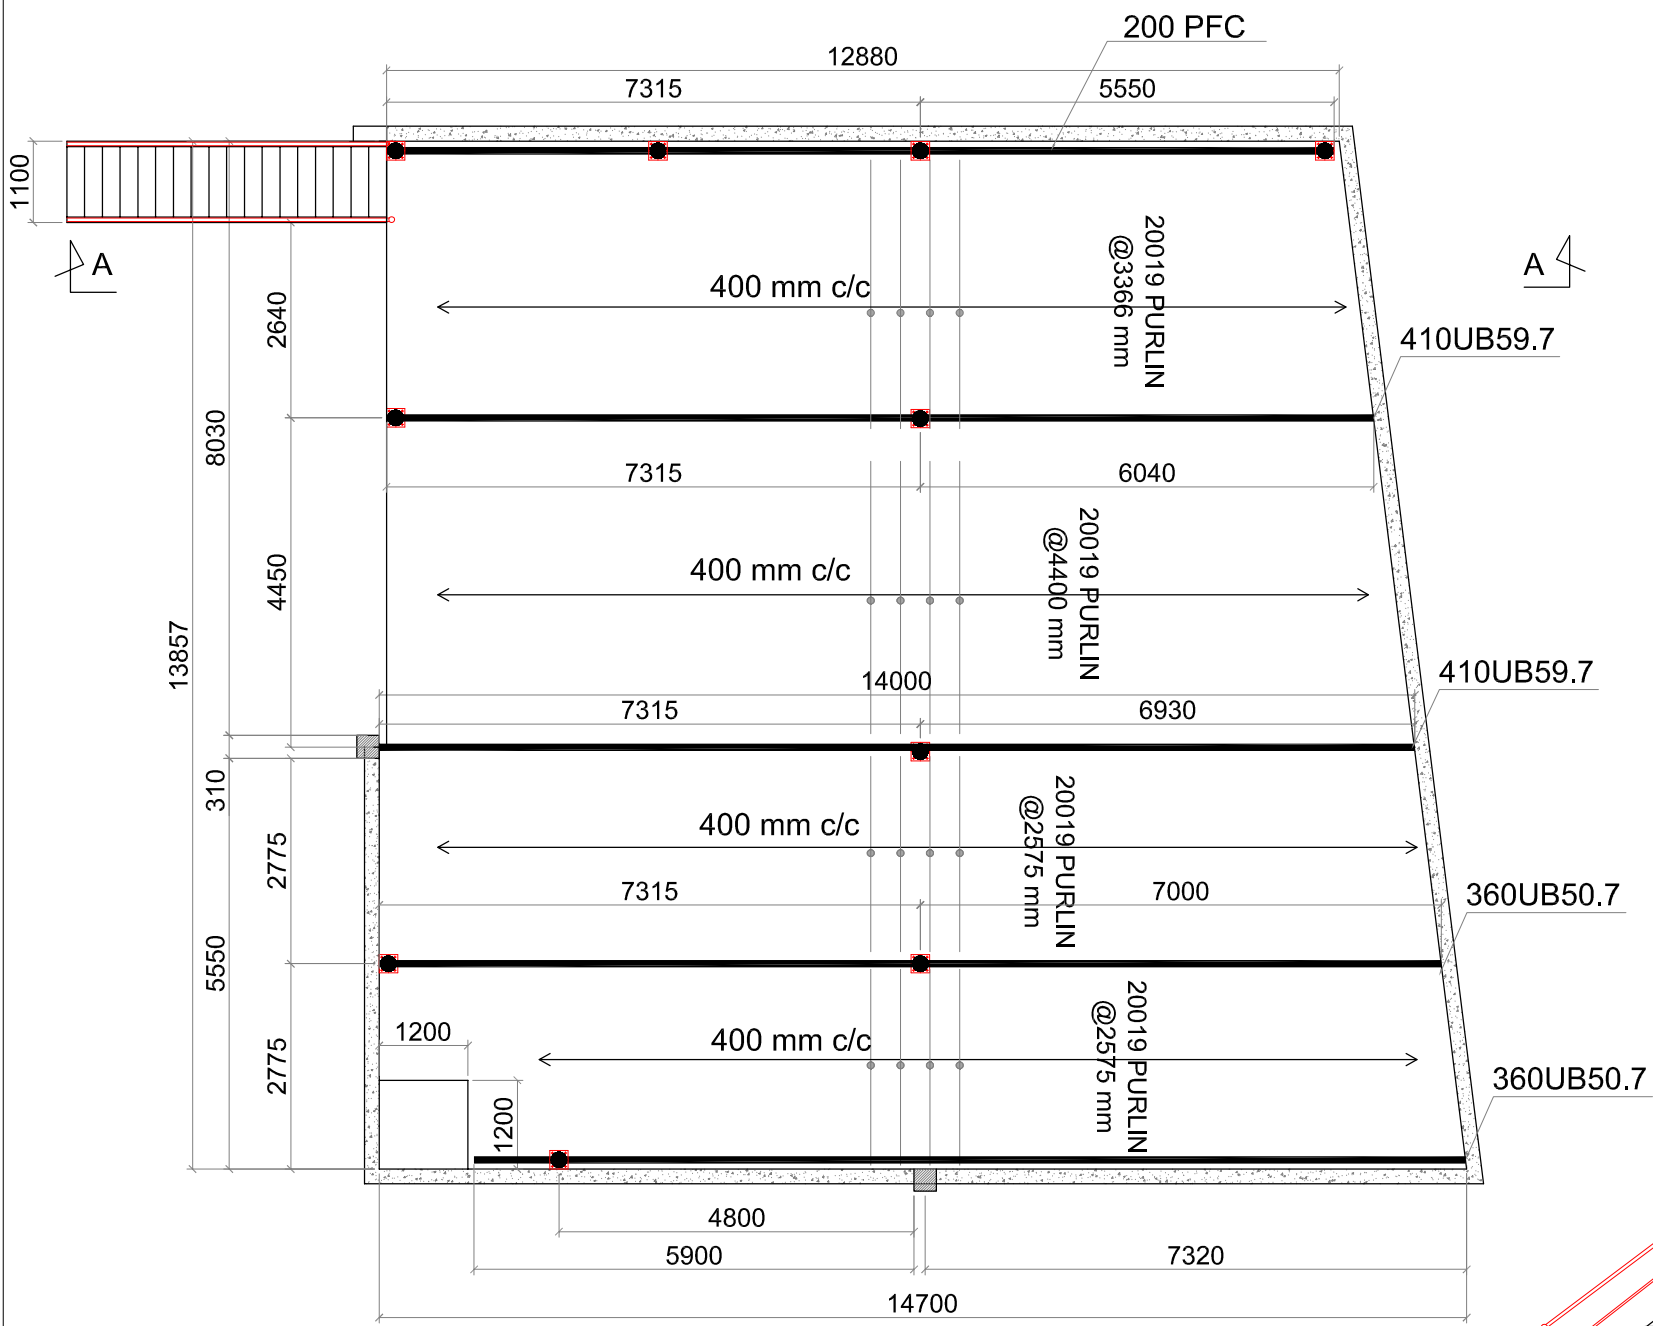

PLAN VIEW

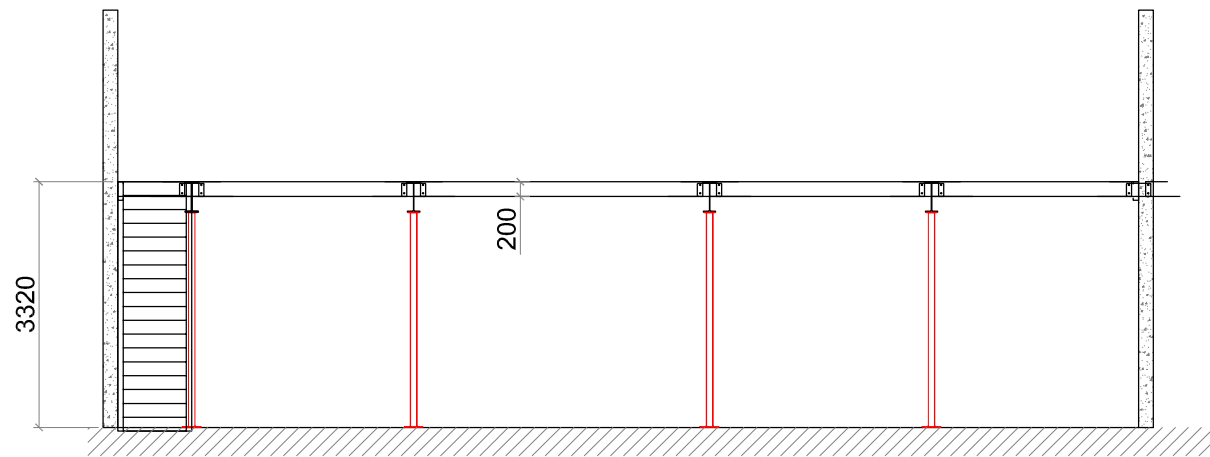

FRONT VIEW

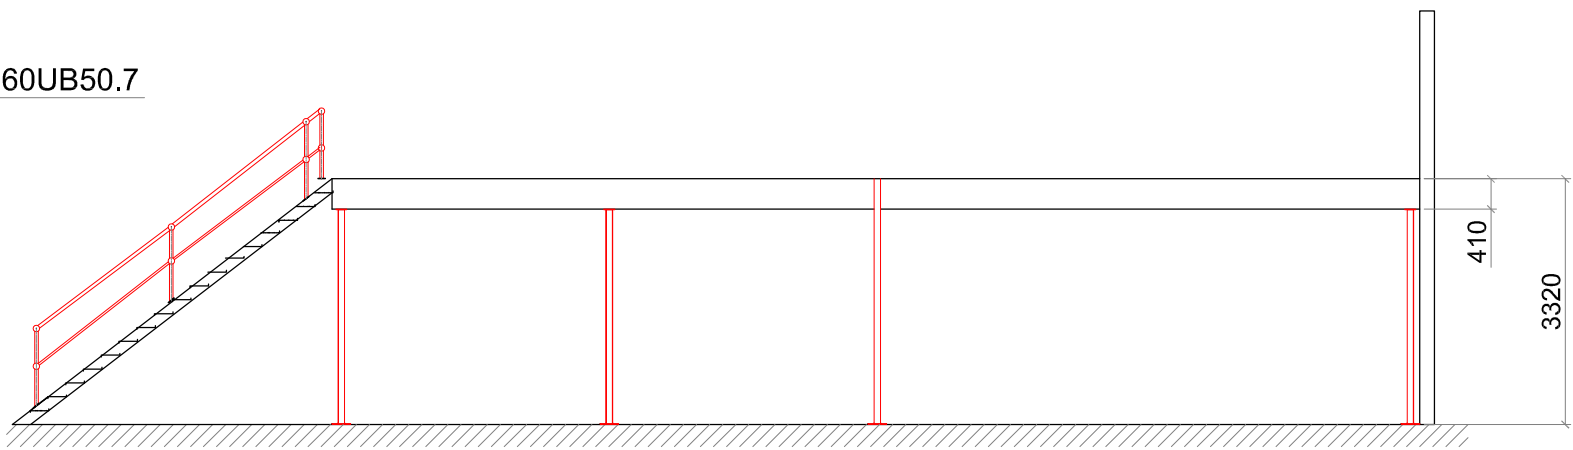

SECTION A - A

- Structural Column
- Safety Handrailing and Kickboard
- Main Supporting Beam
- Infill Purlins @ 400 mm centers
- Sliding gate



DANIEL'S DETAILED
CONSTRUCTIONS PTY LTD

CLEINT : TONY BARBERA

Date: 18/11/21

CONTACT: Ph

LOCATION:

QUOTE: INVOICE : DRW: 001