



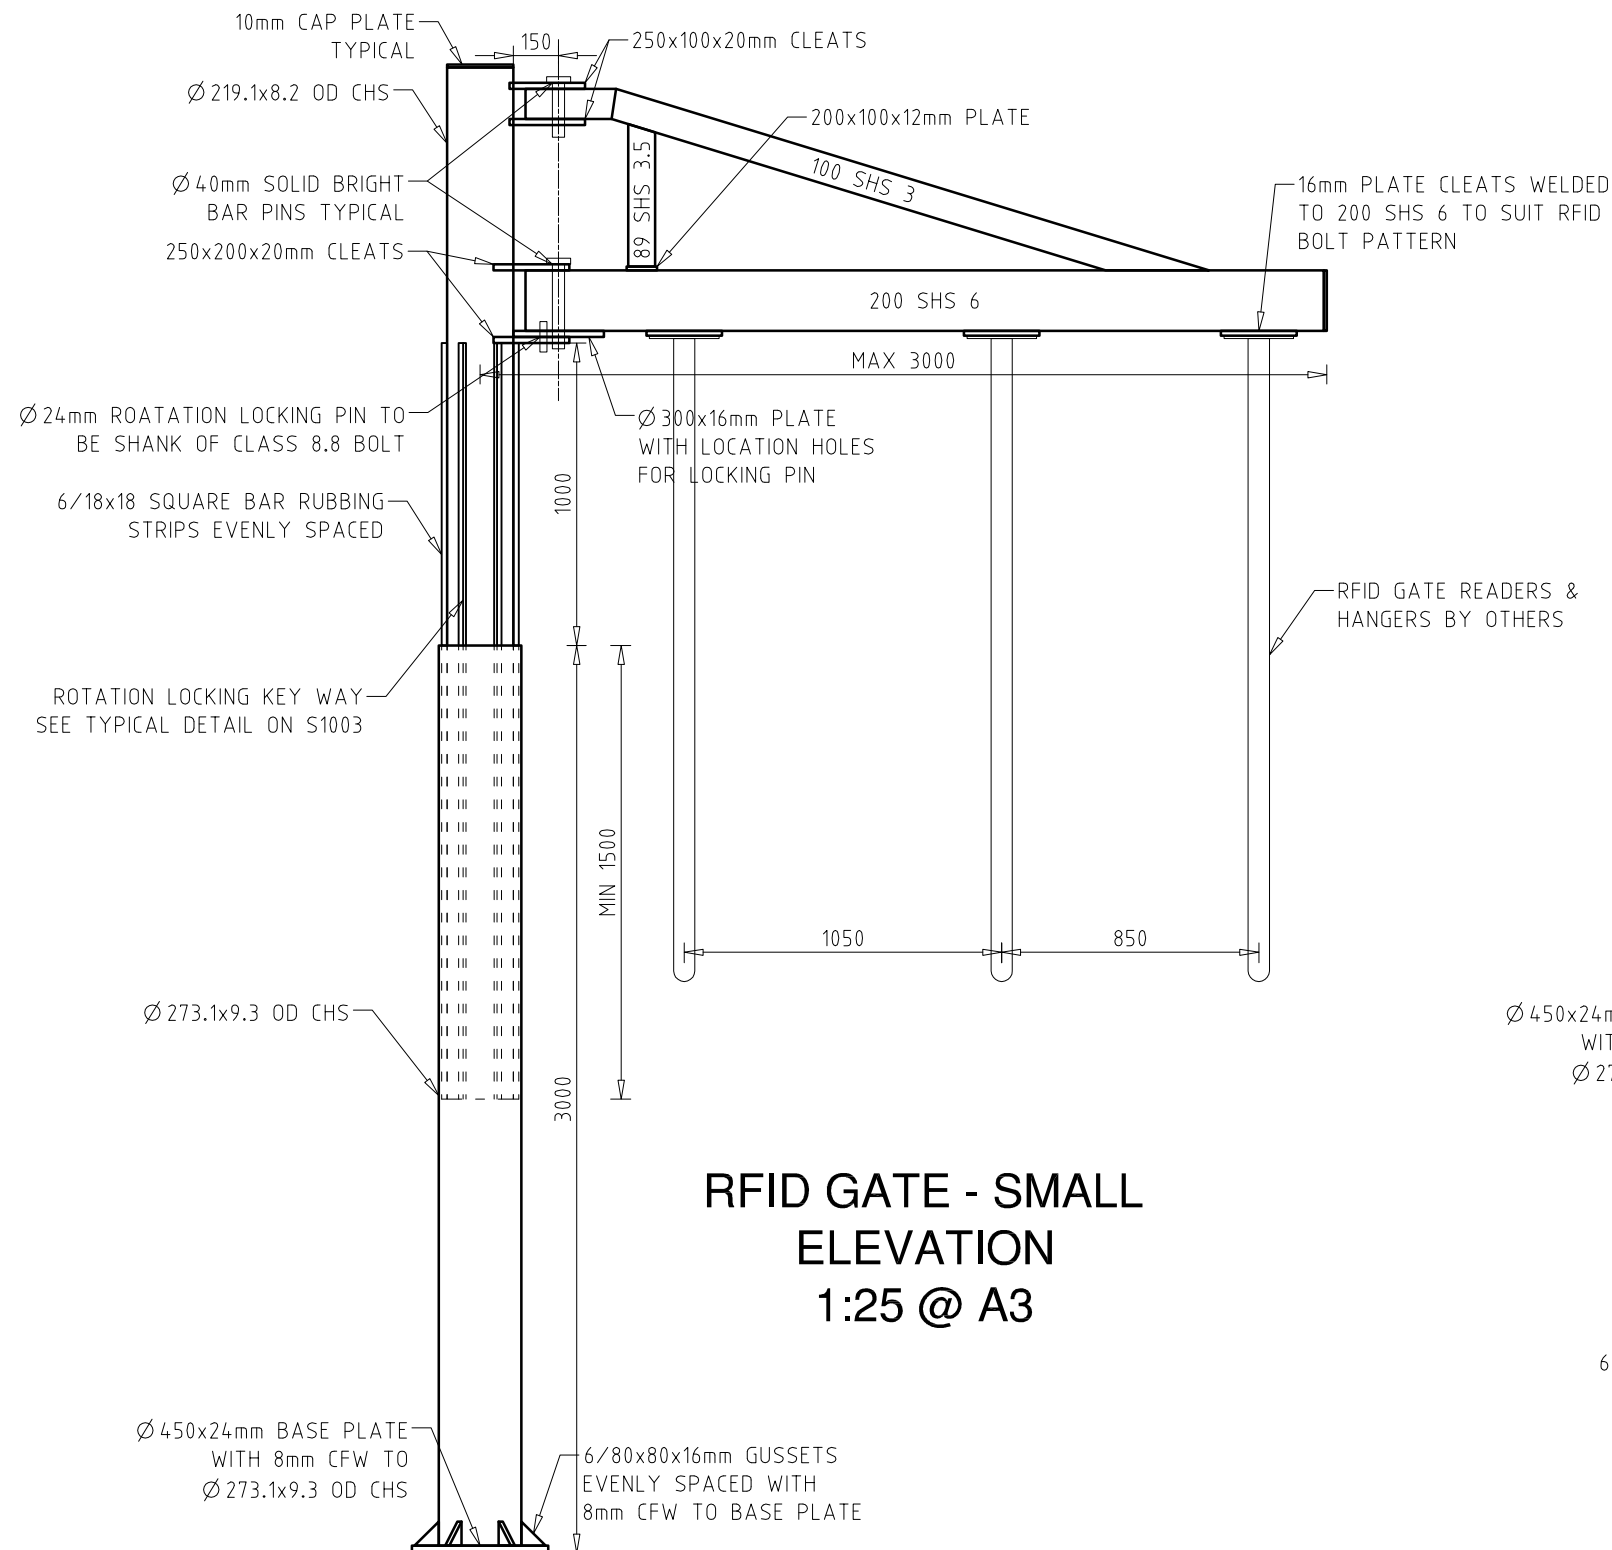

RFID GATE - SMALL
ELEVATION
1:25 @ A3

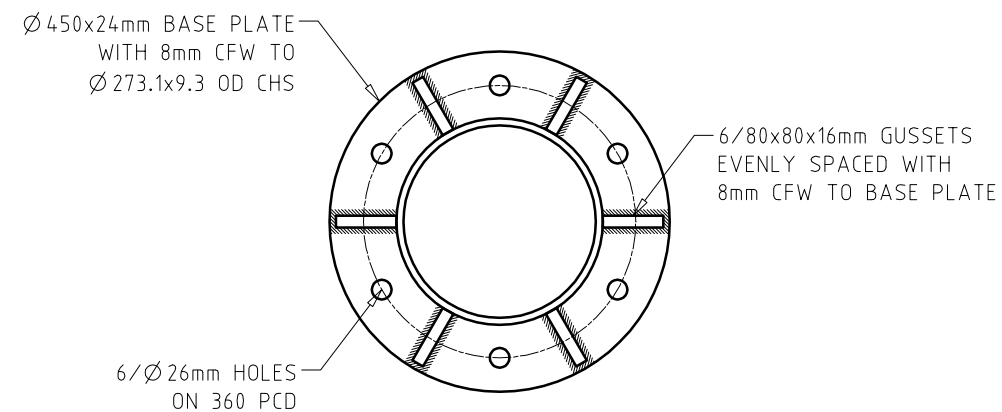

RFID GATE - SMALL
BASEPLATE DETAIL
1:10 @ A3

CIVIL & STRUCTURAL ENGINEER
JOHN SKURR
CONSULTING ENGINEERS
UNIT 2/23 BENTHAM ST
YARRALUMLA ACT 2600
PO BOX 7172 YARRALUMLA ACT 2600
CONTACT: LINDEN COOT
PH/FAX: 6282 4621
linden@johnskurr.com.au

STEEL FABRICATOR
RODNEY'S
WELDING REPAIRS AND FABRICATIONS
POLO FLAT ROAD
COOMA NSW 2630
PH/FAX: 02 6452 6969
MOB: 0429 652 196

CLIENT
PERISHER BLUE
PO BOX 42
PERISHER VALLEY NSW 2624
CONTACT: MICHAEL FEARNISIDE
MOB: 0428 484 273
PH: 02 6459 4408 FAX: 02 6457 5548

PROJECT
RFID GATES
VARIOUS LOCATIONS
PERISHER VALLEY NSW

TITLE
RFID GATE - SMALL
STRUCTURAL DETAILS

DESIGNED	DRAWN	DATE	DRAWING No.
LC	LC	11/05/2011	S1002