




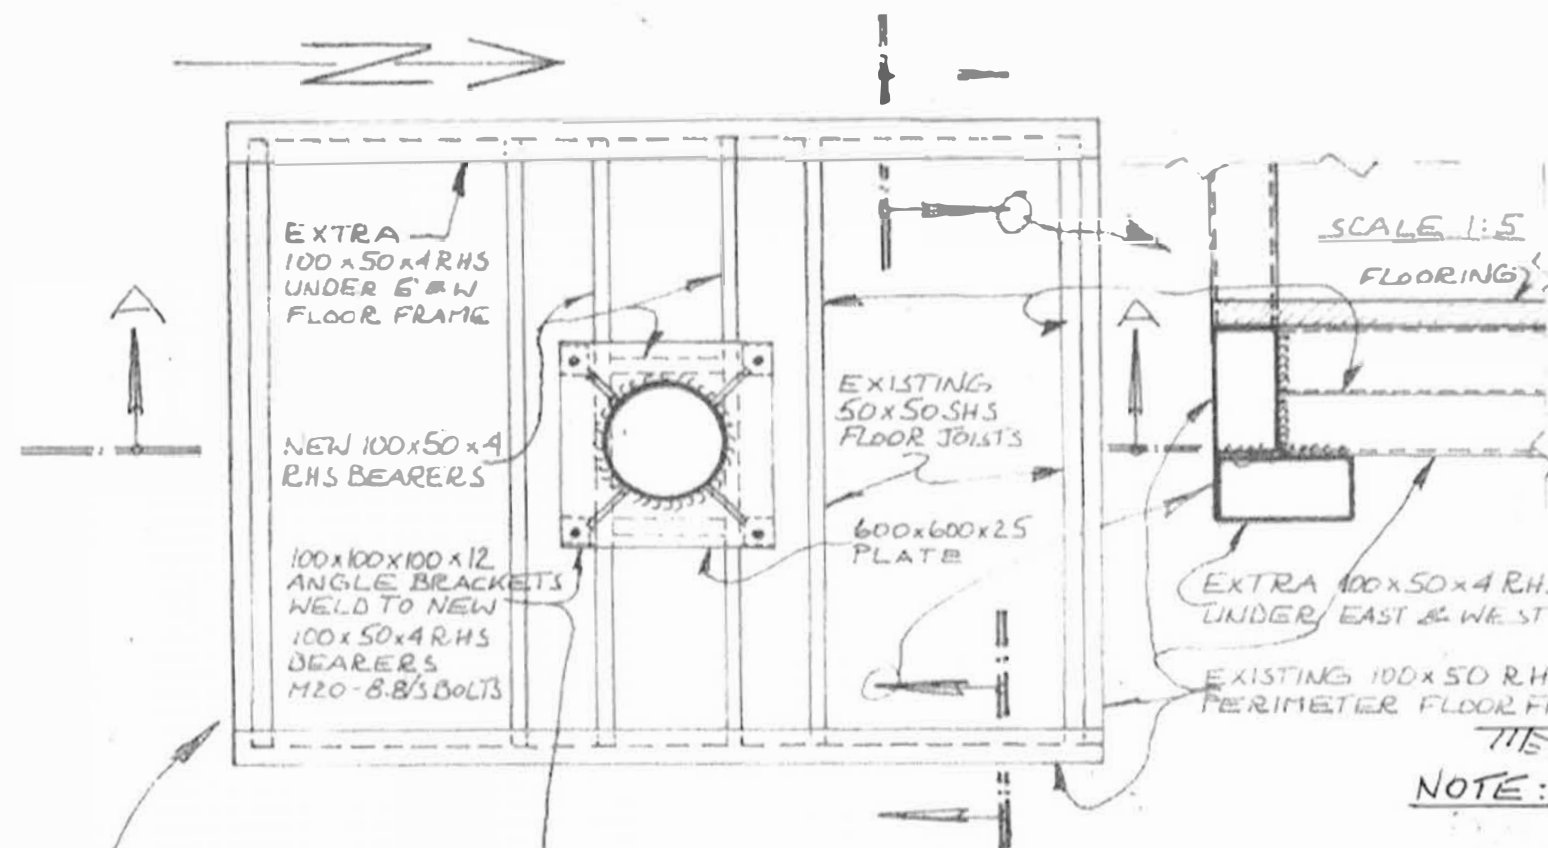


WEST ELEVATION  
1:50

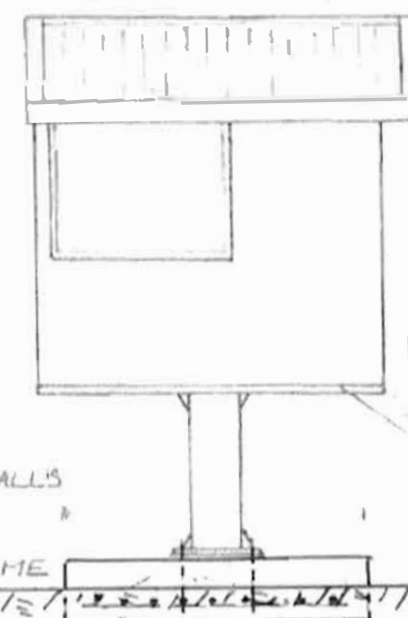

EAST ELEVATION  
1:50

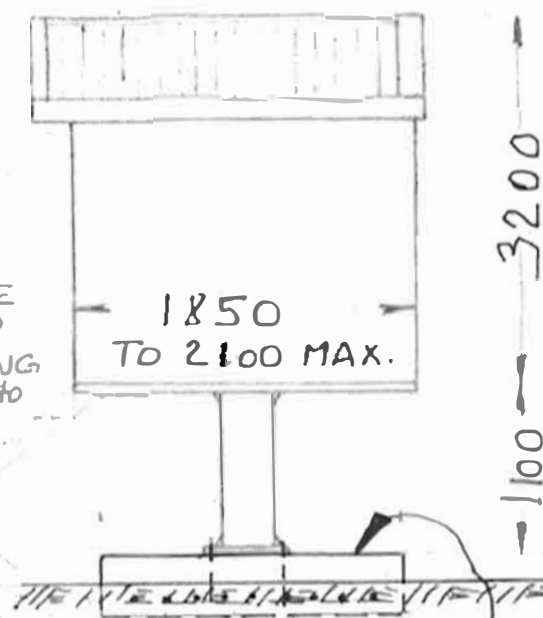

NOTE: 2000 x 2000 x 400 - 40MPa CONCR. PAD FOOTING  
EXCAVATION INTO GROUND IS OPTIONAL  
PAD FOOTING CAN BE ON GROUND SURFACE.

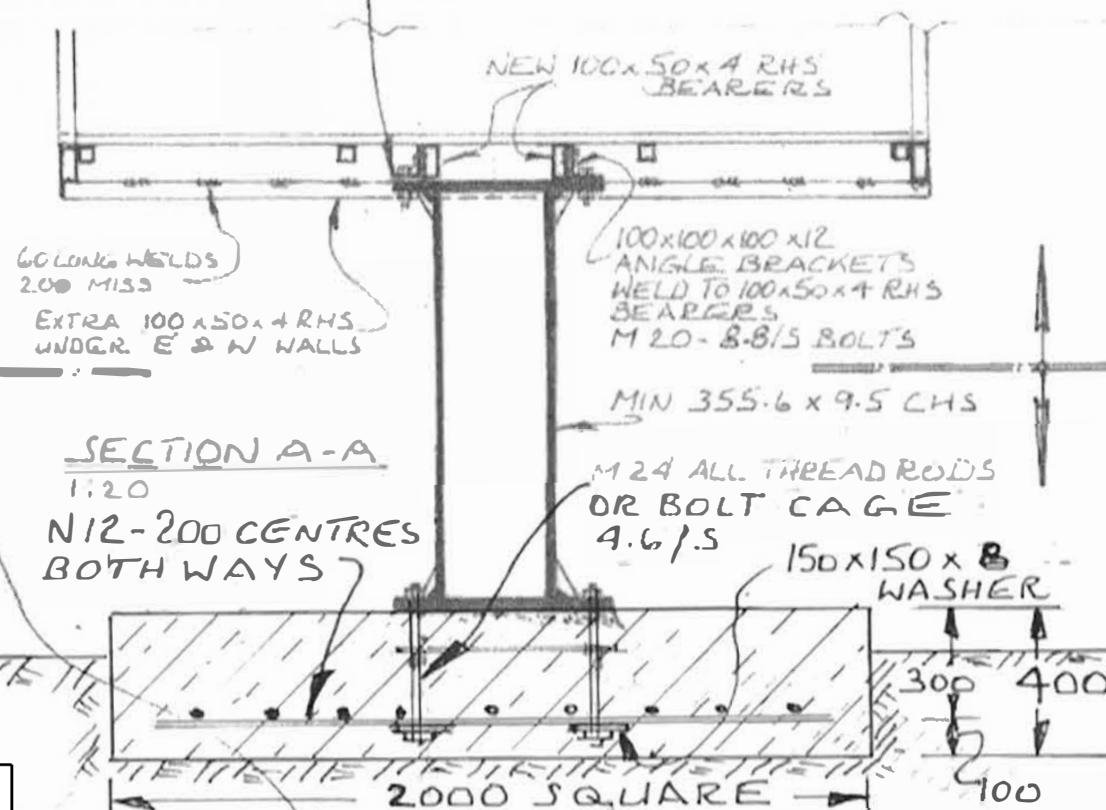

180x12 PLATE STRINGERS  
WELD LOCK TREADS  
SERIES 30  
40 x 5 LOAD BARS  
900 LONG 245 WIDE

NORTH ELEVATION  
1:50

HUT AT

DESIGN PARAMETERS:  
WIND: 60 m/s

SNOW NOT CRITICAL WIND WILL GOVERN  
WELDS GENERALLY 6mm FILLET G.P. OR NOTED OTHERWISE

DESIGN: G. JANSSEN MIE AUST CPEng  
DATE: TEL. 02 64562276

SOUTH ELEVATION  
1:50

PERISHER