



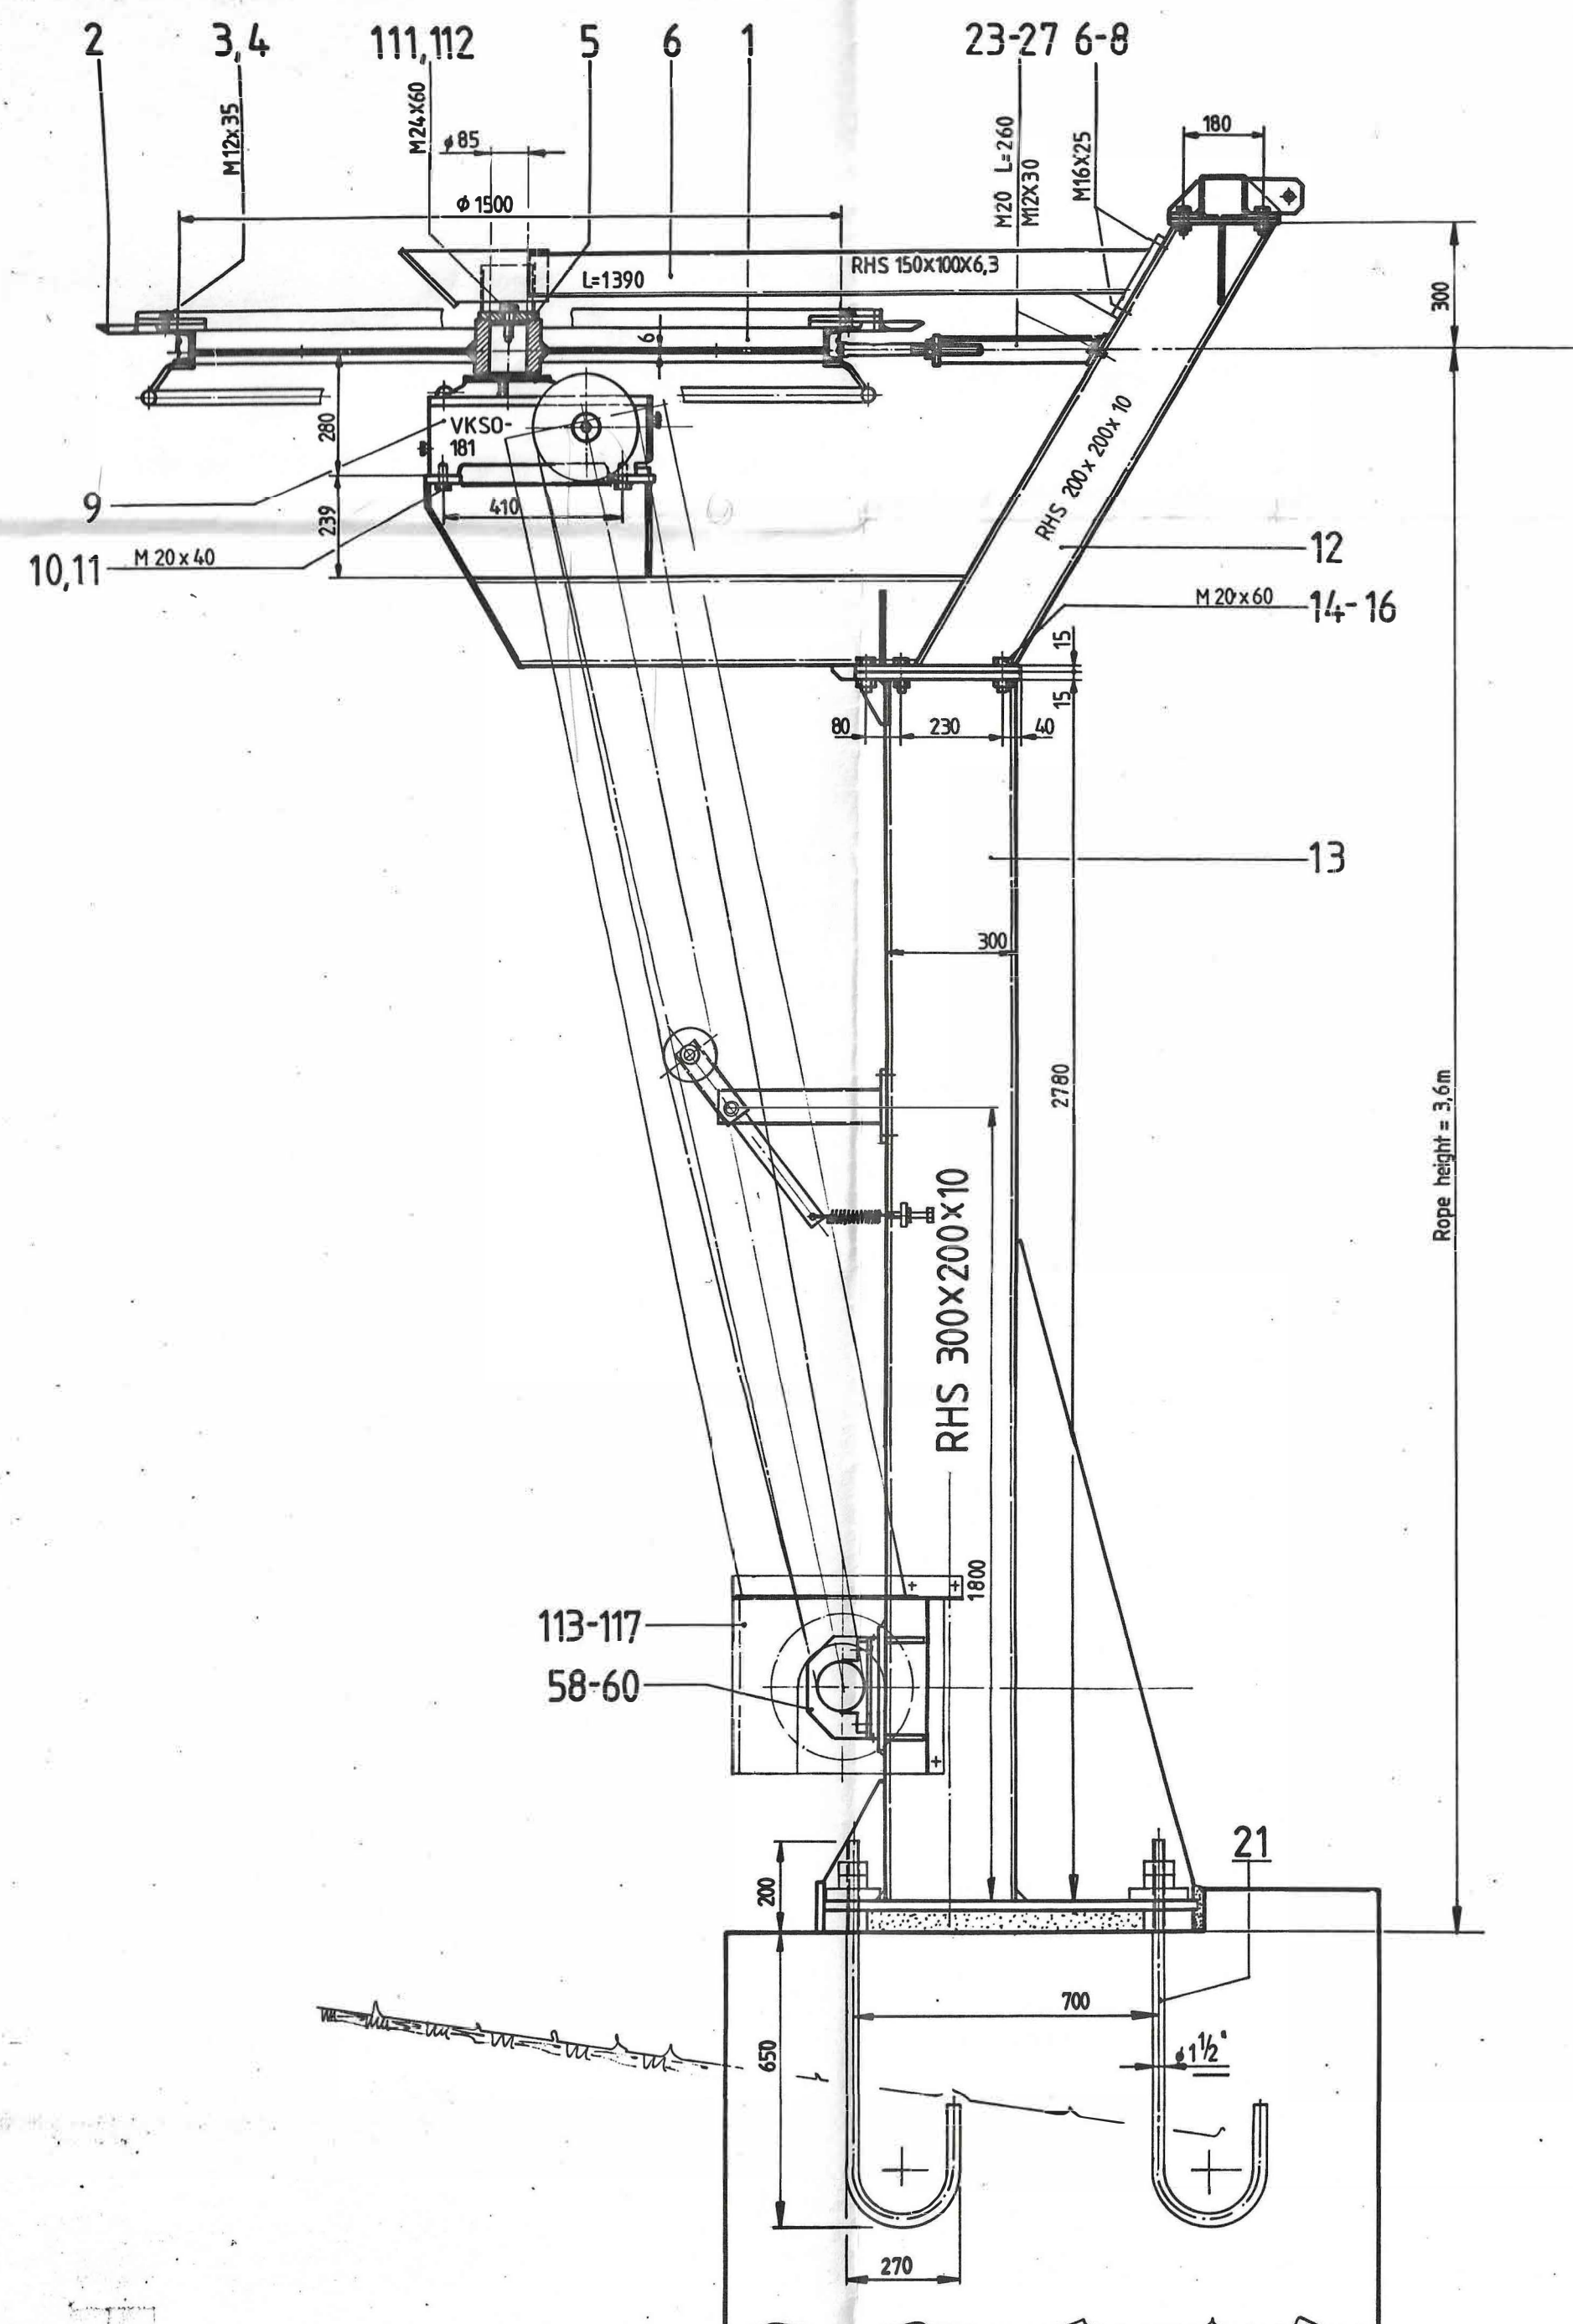

Electric Motor 15kW

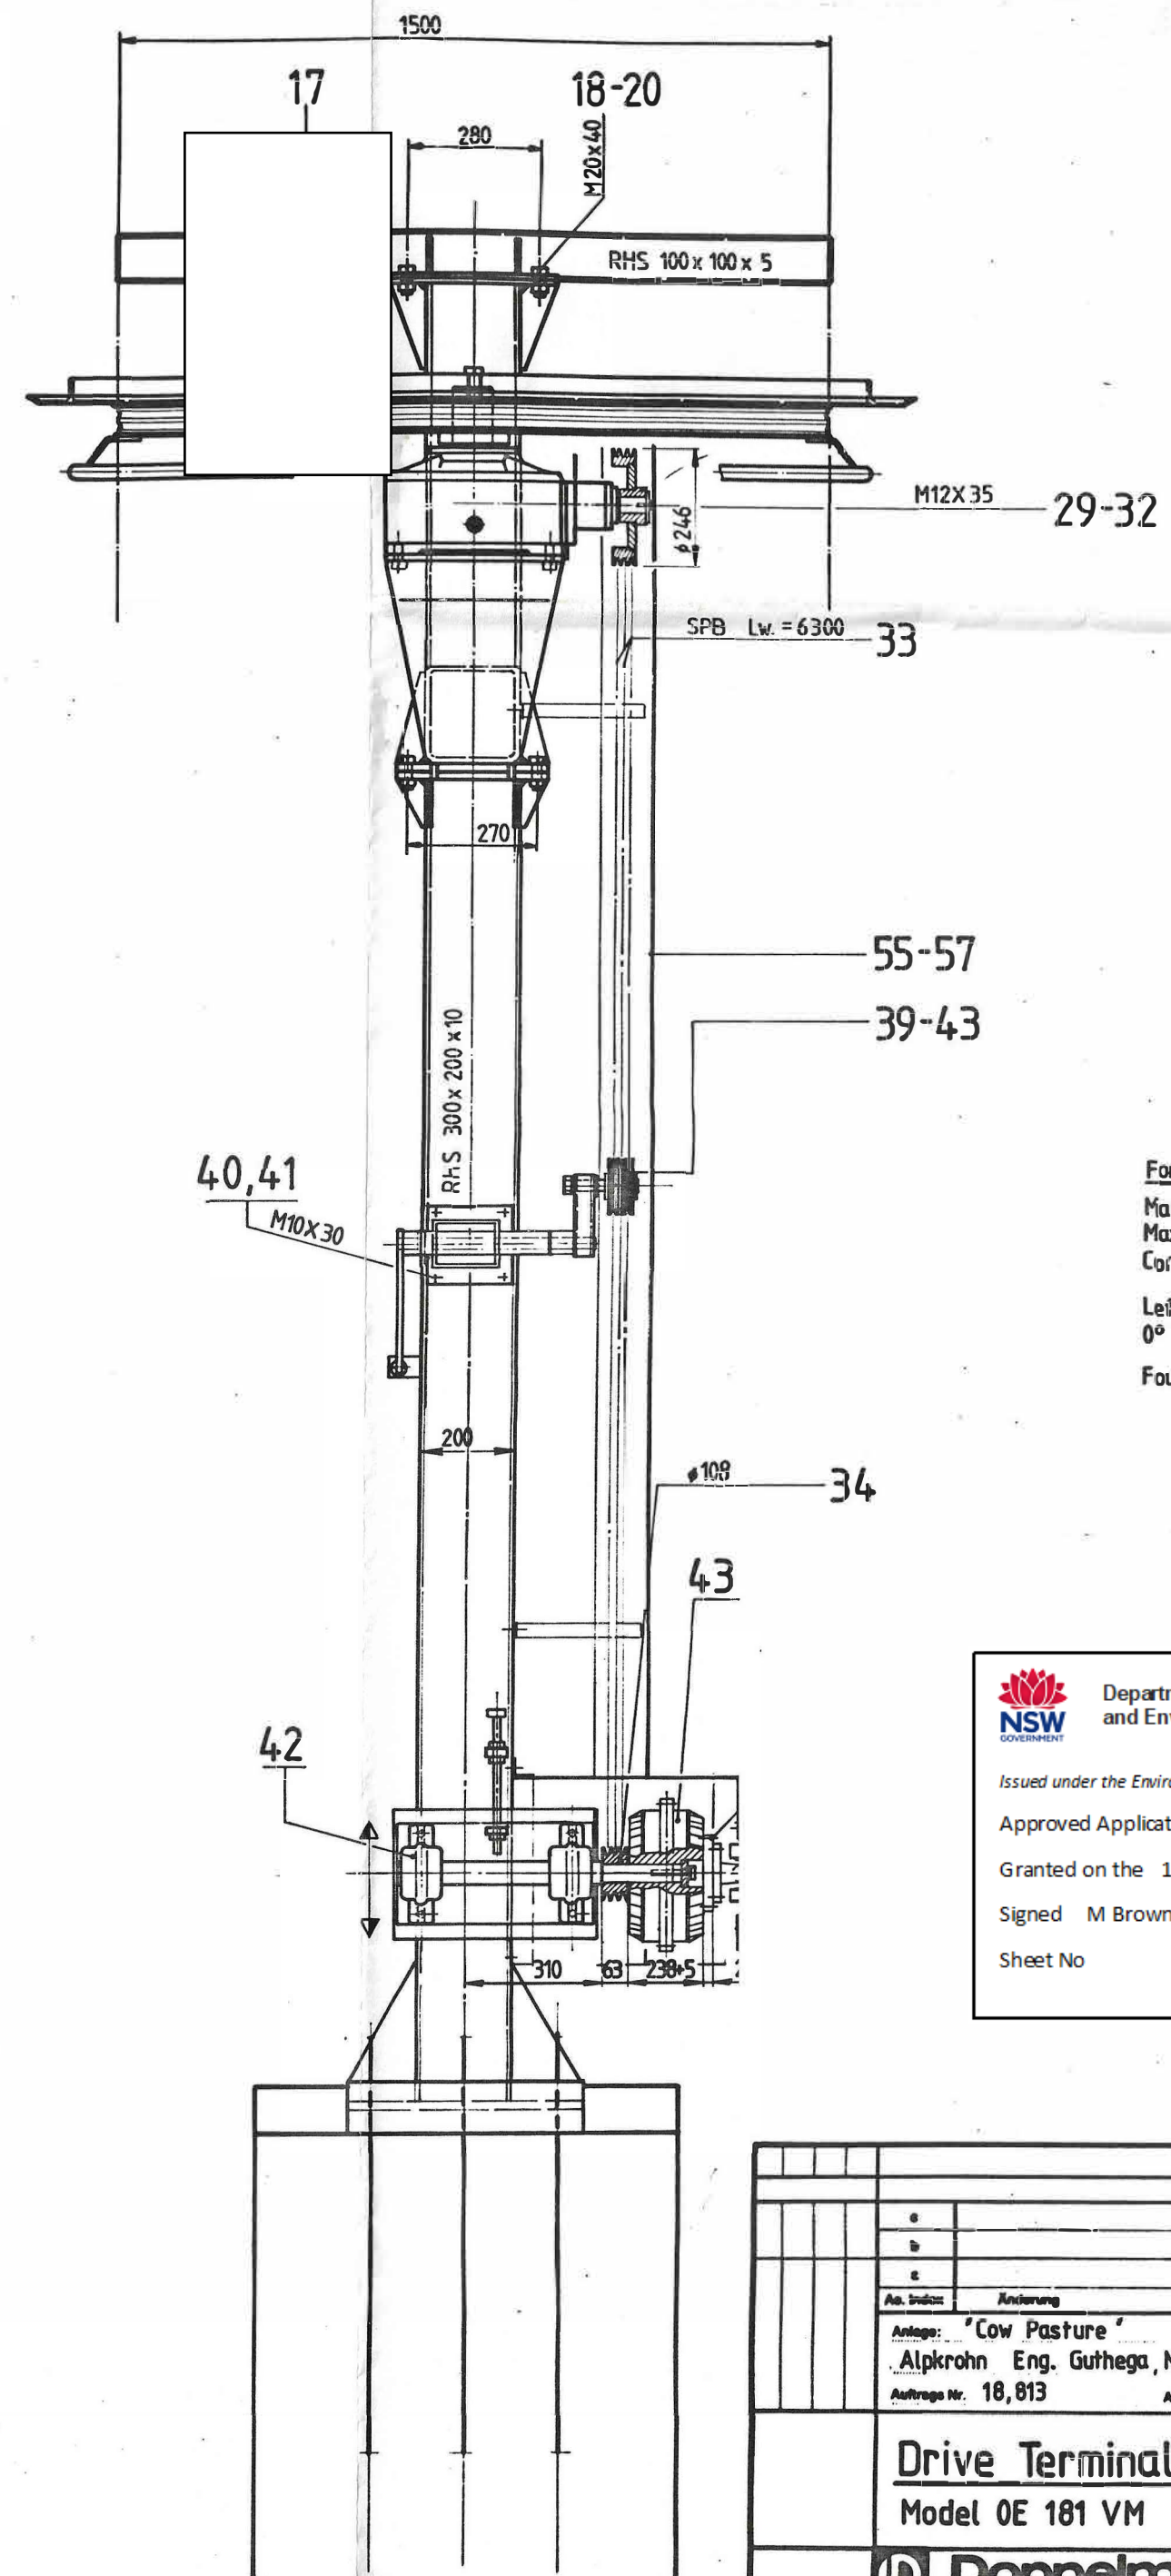

For Steel construction:
 Max. Rope tension $\Sigma S = 40,00kN$
 Max. Torque $Md = 6,00kNm$
 Control wires $\Sigma T = 12,00kN$
 Left lift
 0° Inclination
 Foundation see foundation drawing

Department of Planning and Environment
 Issued under the Environmental Planning and Assessment Act 1979
 Approved Application No DA 22/11891
 Granted on the 18 August 2023
 Signed M Brown
 Sheet No 11 of 16

Ab. Index	Änderung	Datum	Name
1			
2			
Drive Terminal
 Model 0E 181 VM
 (D) Doppelmayr
 Order No. 312
 Zeichnung Nr. S-35 668