

AVENUE


SIMMAT

BENCHMARK
RL 32.01

18

2

8 2 0 8

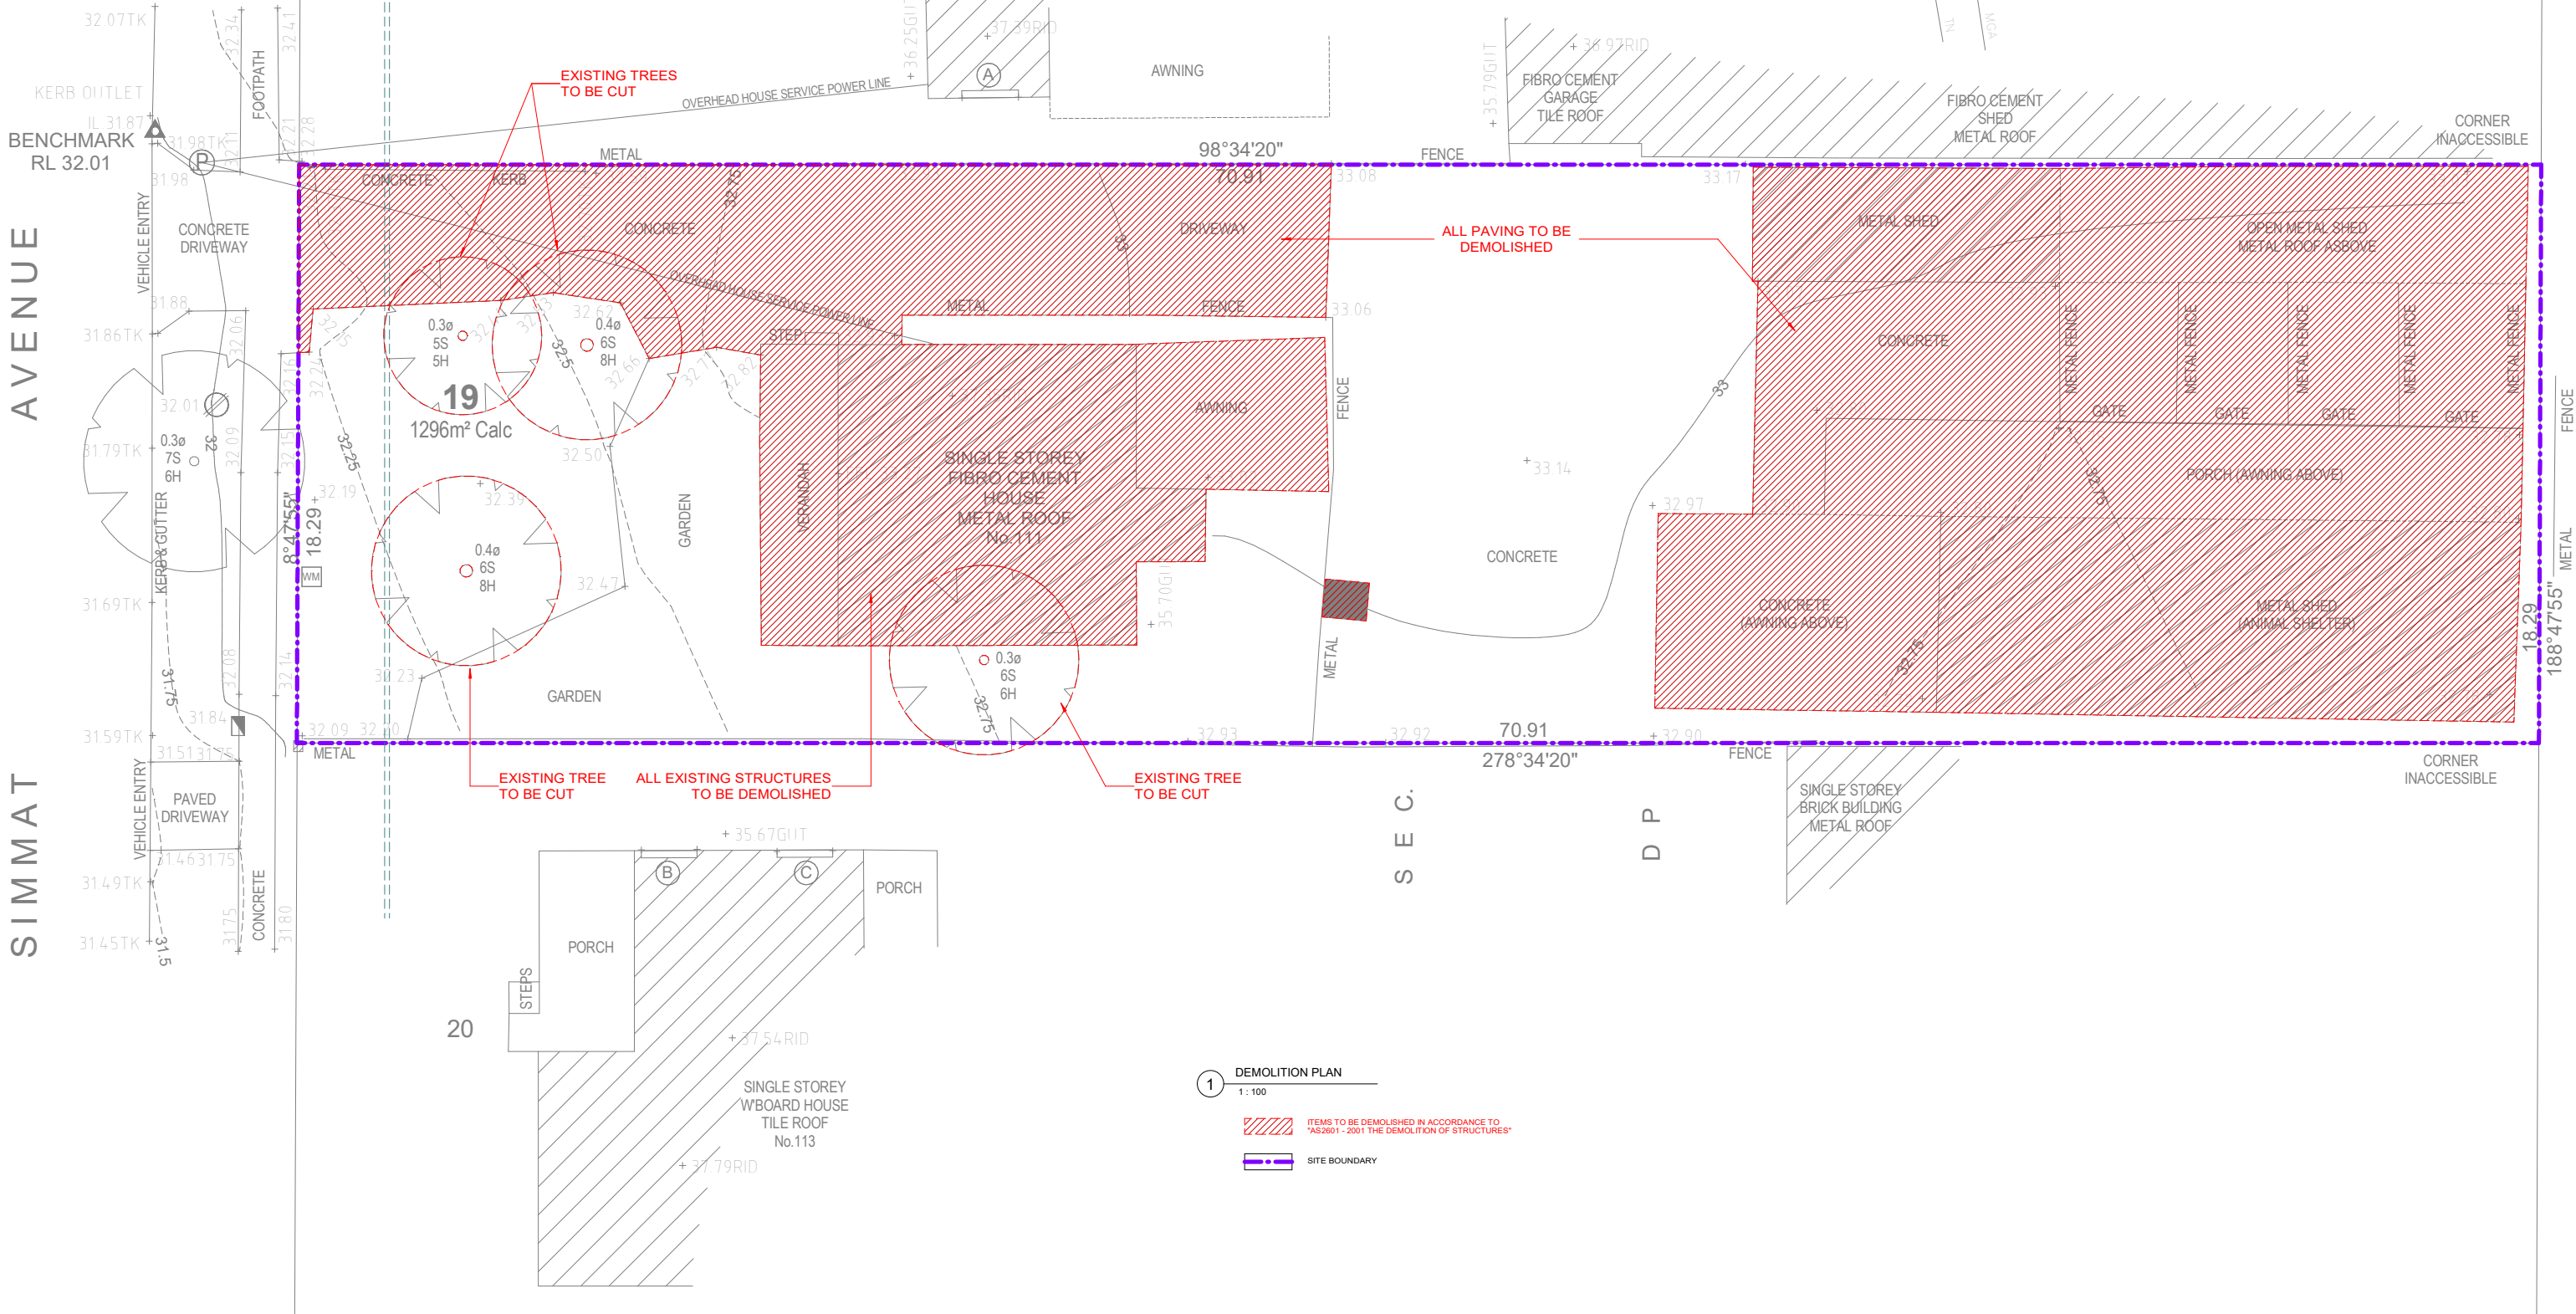

REV	DATE	DESCRIPTION	BY
A	13.07.2022	ISSUED FOR DA	

COPYRIGHT
All rights reserved.
These drawings, plans and specifications
and the copyright therein the property of
Nemco Design and must not be used,
reproduced or copied wholly or in part
without the written permission of Nemco
Design.

STRUCTURAL ENGINEERING
& ARCHITECTURAL DESIGN

PROPOSED DEMOLITION OF EXISTING STRUCTURES AND REMOVAL OF 4
EXISTING TREES. PROPOSED BATTLE AXE SUBDIVISION INTO 2 LOTS AND
CONSTRUCTION OF AN ATTACHED DUAL OCCUPANCY WITH SWIMMING
POOLS ON FRONT LOT

111 SIMMAT AVE, CONDELL PARK
LOT 19, SEC 2, DP 8208

DEMOLITION PLAN

JOB NUMBER	DWG NUMBER	ORIGINAL SIZE
21940	A01.01	A1
DESIGNED BY	DATE	
A.N.	13.07.2022	
DRAWN BY	SCALE	
A.N.	AS SHOWN	



21/07/2022 10:14:28 AM