


AVENUE

SIMMAT

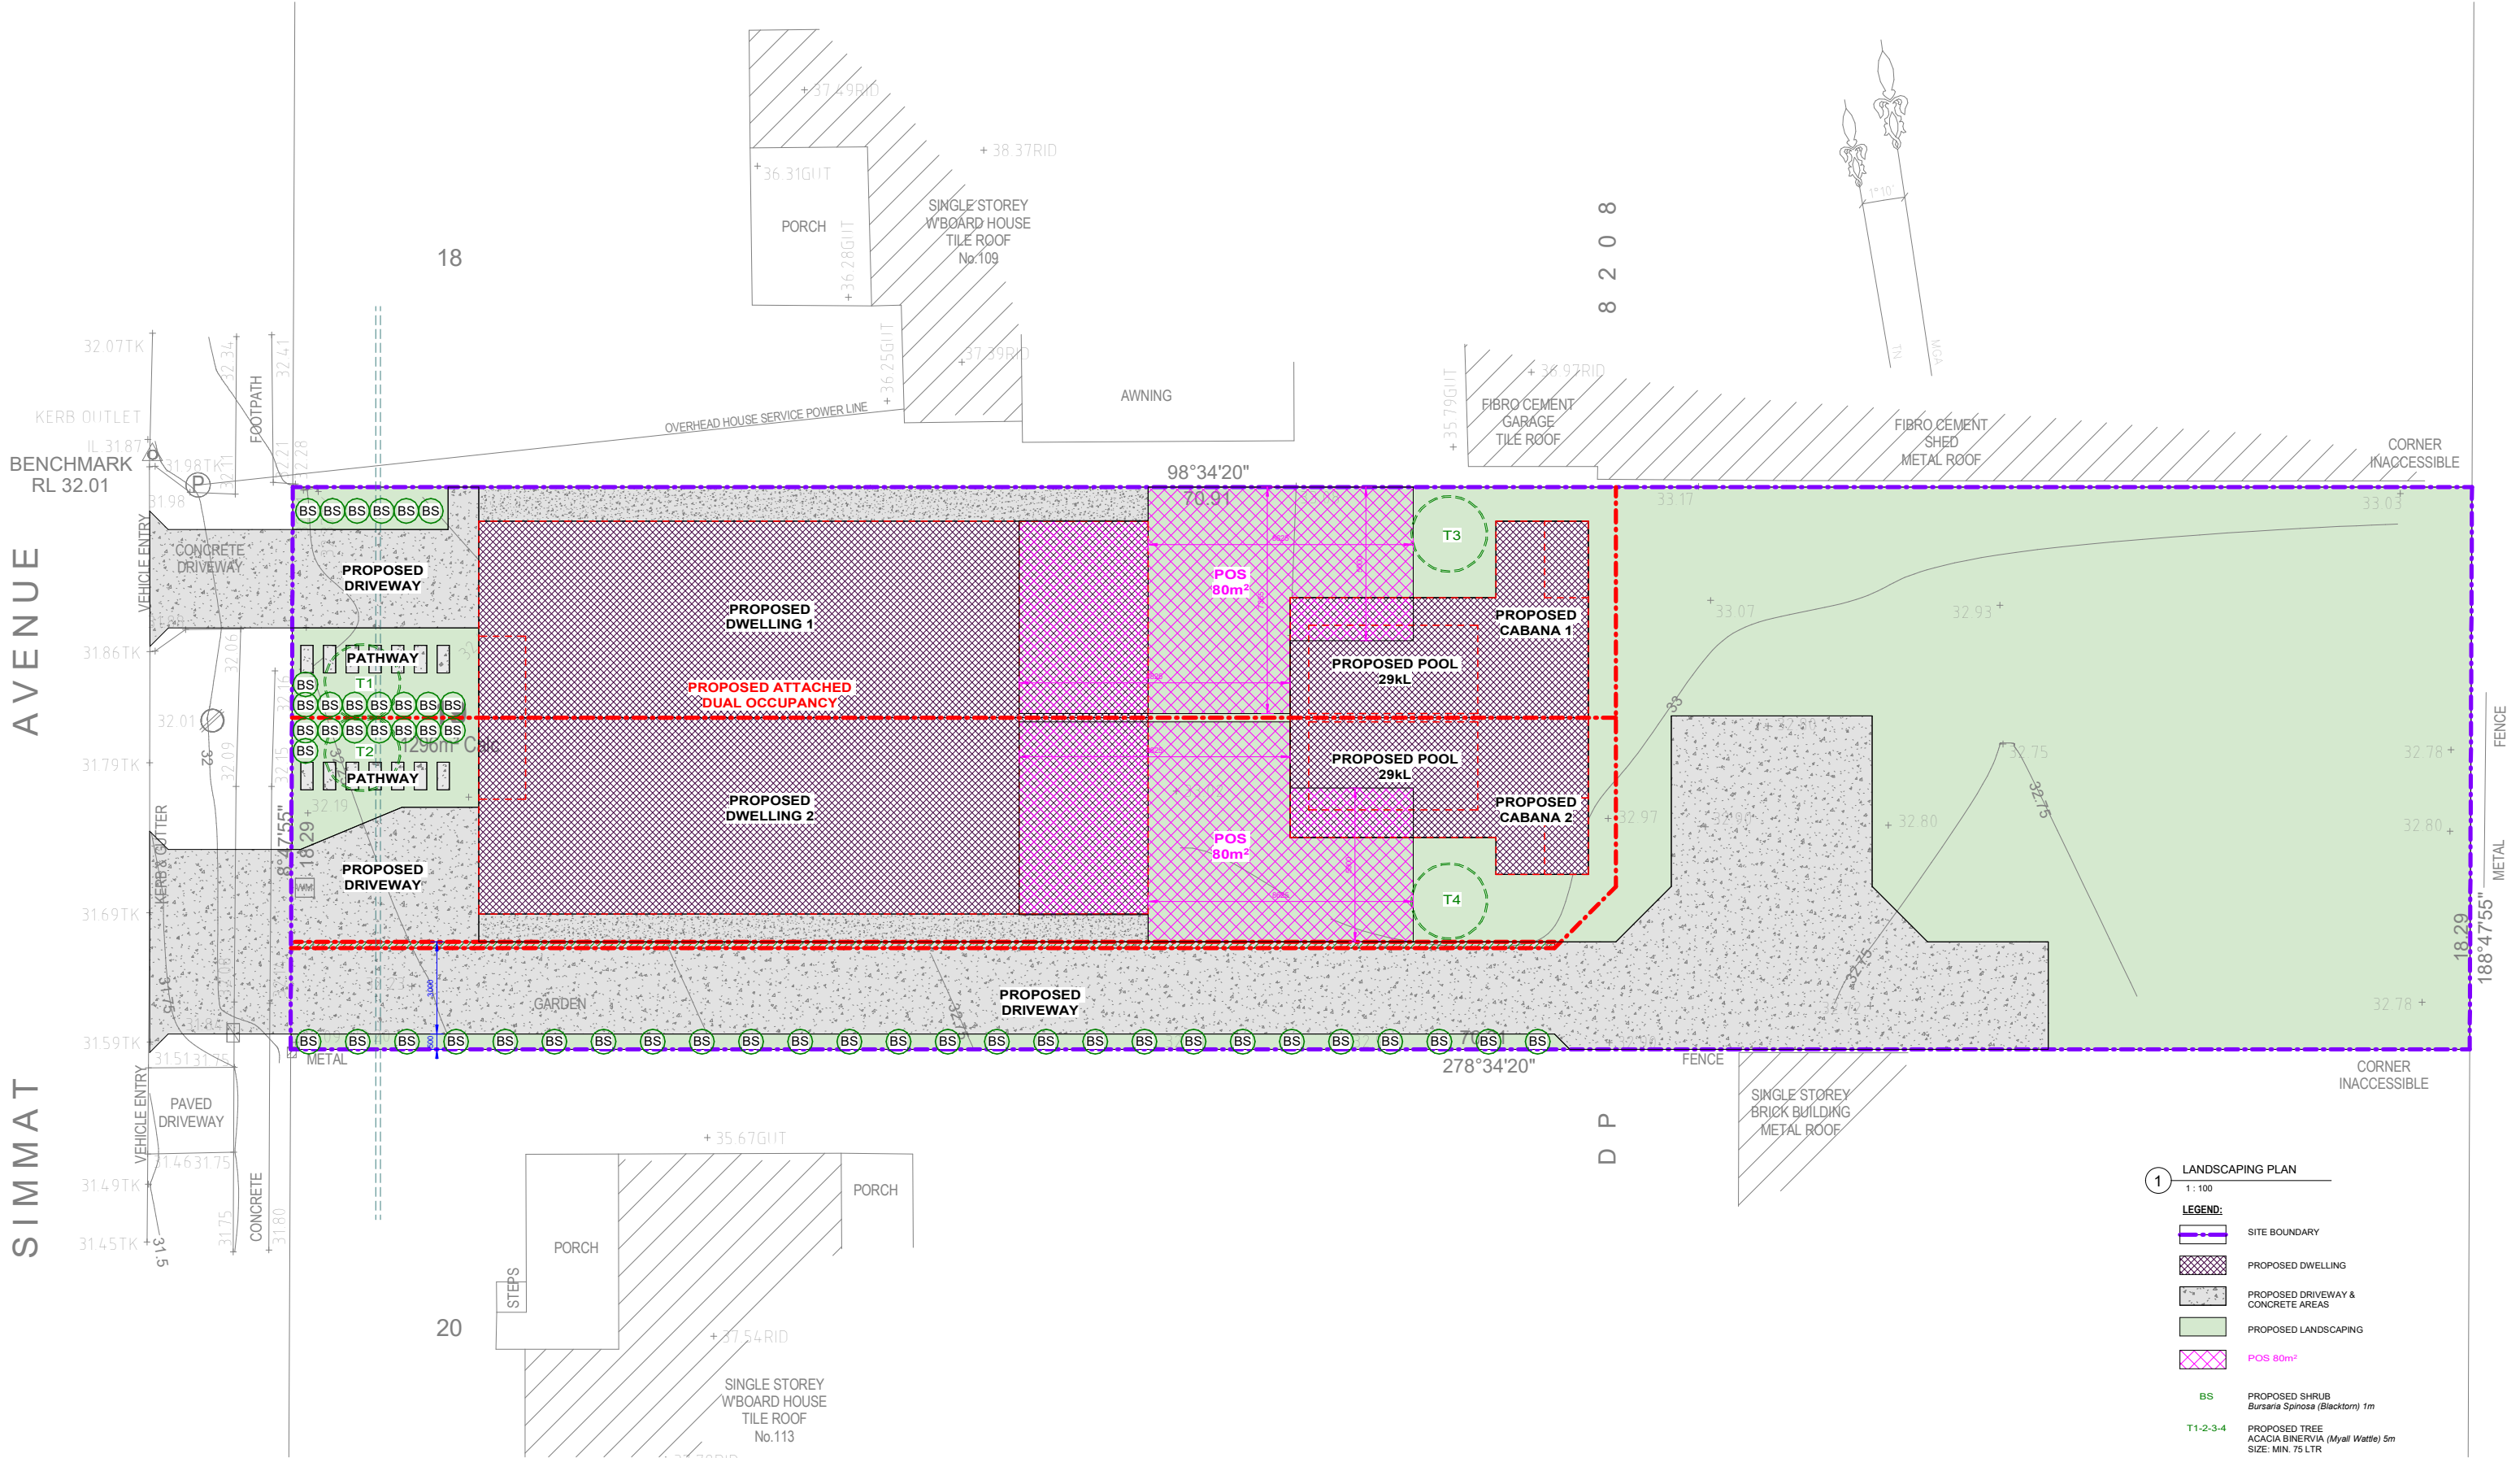

1 LANDSCAPING PLAN
1 : 100

LEGEND:

- SITE BOUNDARY
- PROPOSED DWELLING
- PROPOSED DRIVEWAY & CONCRETE AREAS
- PROPOSED LANDSCAPING
- POS 80m²
- BS PROPOSED SHRUB
Bursaria Spinosa (Blacktorii) 1m
- T1-2-3-4 PROPOSED TREE
ACACIA BINERVIA (Mylai Wattle) 5m
SIZE: MIN. 75 LTR