
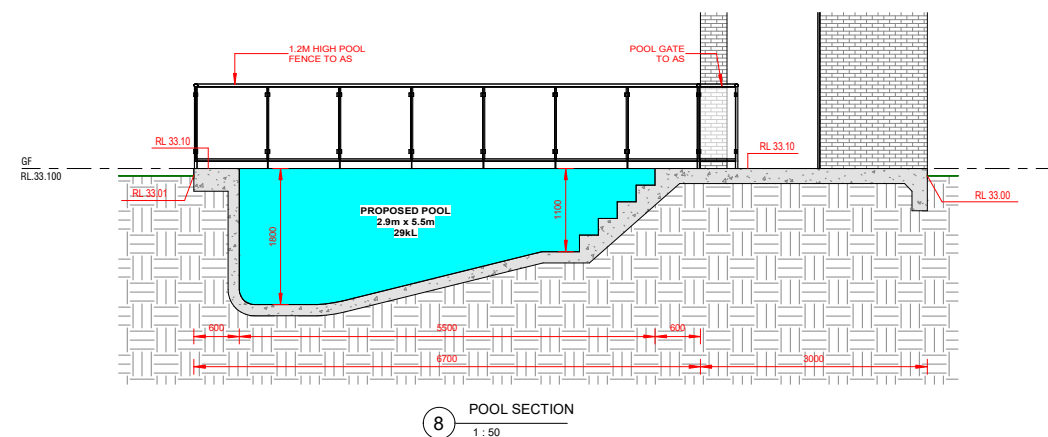
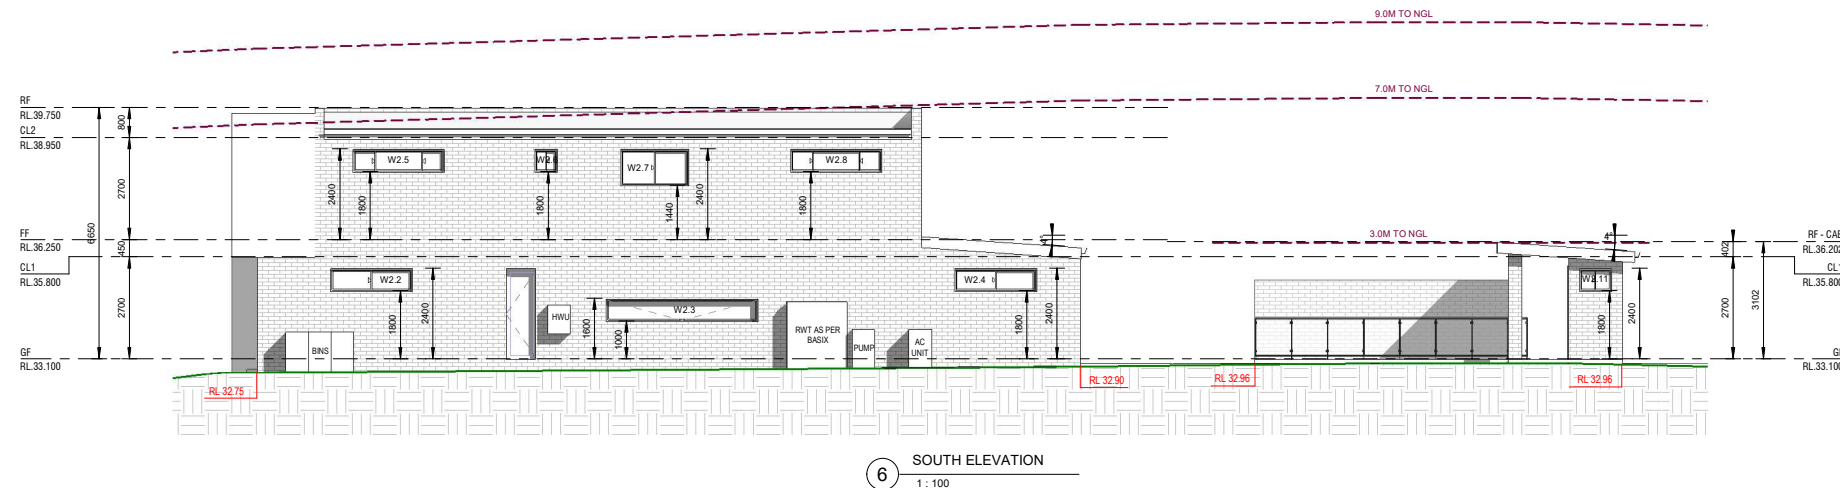
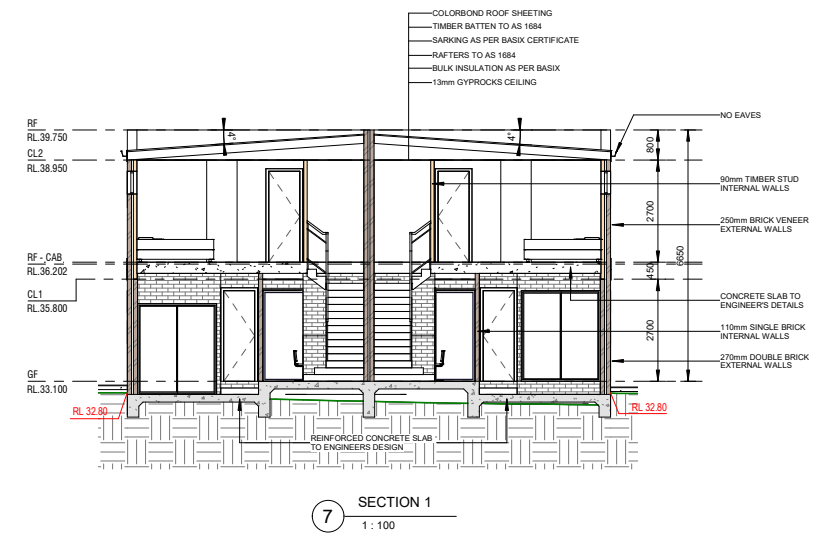
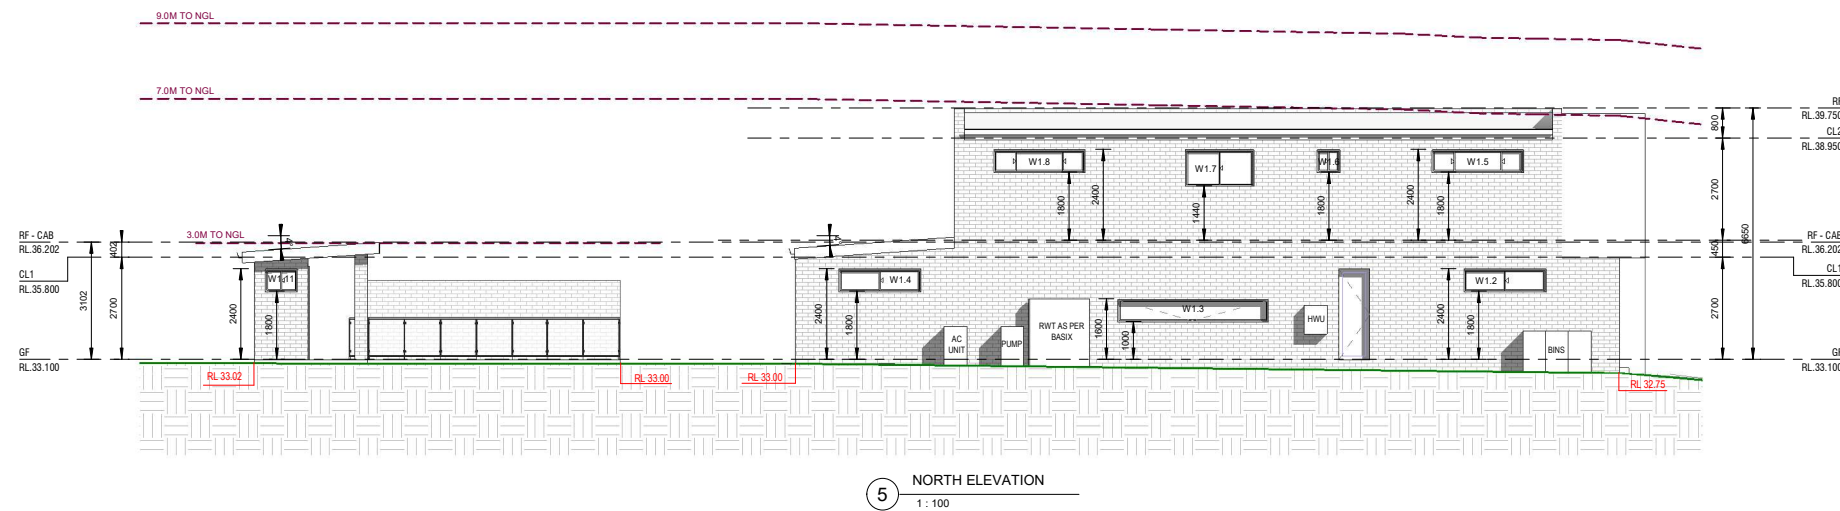
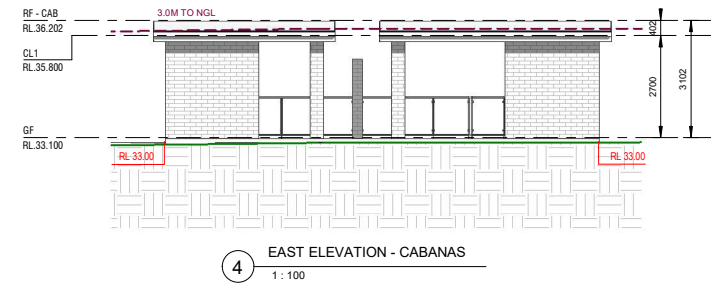
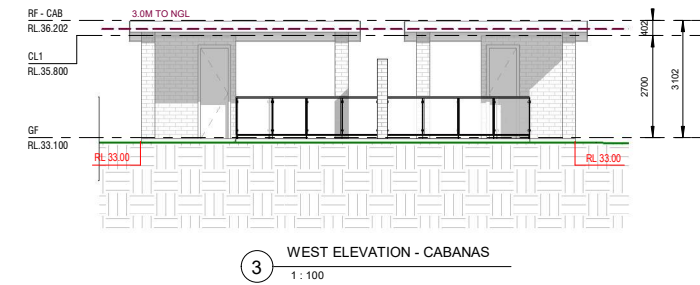
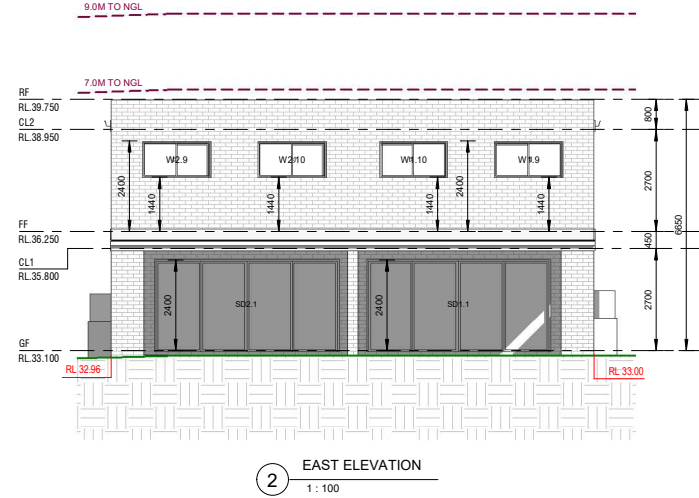


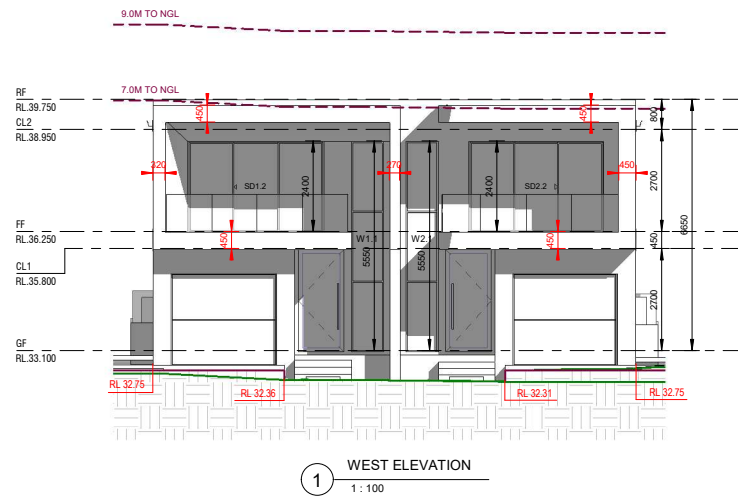

WINDOW SCHEDULE - DW1				
Mark	Height	Width	Area	Level
W1.1	5550	850	4.72 m ²	GF
W1.2	600	2170	1.30 m ²	GF
W1.3	600	4000	2.40 m ²	GF
W1.4	600	2170	1.30 m ²	GF
W1.5	600	2410	1.45 m ²	FF
W1.6	600	600	0.36 m ²	FF
W1.7	960	1810	1.74 m ²	FF
W1.8	600	2410	1.45 m ²	FF
W1.9	960	1810	1.74 m ²	FF
W1.10	960	1810	1.74 m ²	FF
W1.11	600	850	0.51 m ²	GF
Grand total: 11			18.70 m ²	

WINDOW SCHEDULE - DW2				
Mark	Height	Width	Area	Level
W2.1	5550	850	4.72 m ²	FF
W2.2	600	2170	1.30 m ²	GF
W2.3	600	4000	2.40 m ²	GF
W2.4	600	2170	1.30 m ²	GF
W2.5	600	2410	1.45 m ²	FF
W2.6	600	600	0.36 m ²	FF
W2.7	960	1810	1.74 m ²	FF
W2.8	600	2410	1.45 m ²	FF
W2.9	960	1810	1.74 m ²	FF
W2.10	960	1810	1.74 m ²	FF
W2.11	600	850	0.51 m ²	GF
Grand total: 11			18.70 m ²	

SLIDING DOOR SCHEDULE - DW1				
Mark	Height	Width	Area	Level
SD1.1	2400	4800	11.52 m ²	GF
SD1.2	2400	3600	8.64 m ²	FF
Grand total: 2			20.16 m ²	

SLIDING DOOR SCHEDULE - DW2				
Mark	Height	Width	Area	Level
SD2.1	2400	4800	11.52 m ²	GF
SD2.2	2400	3600	8.64 m ²	FF
Grand total: 2			20.16 m ²	