


Site Calculations

SITE AREA	40,741.06m ²
EXISTING FLOOR AREA	0.00m ²
PROPOSED AREA	325.00m ²

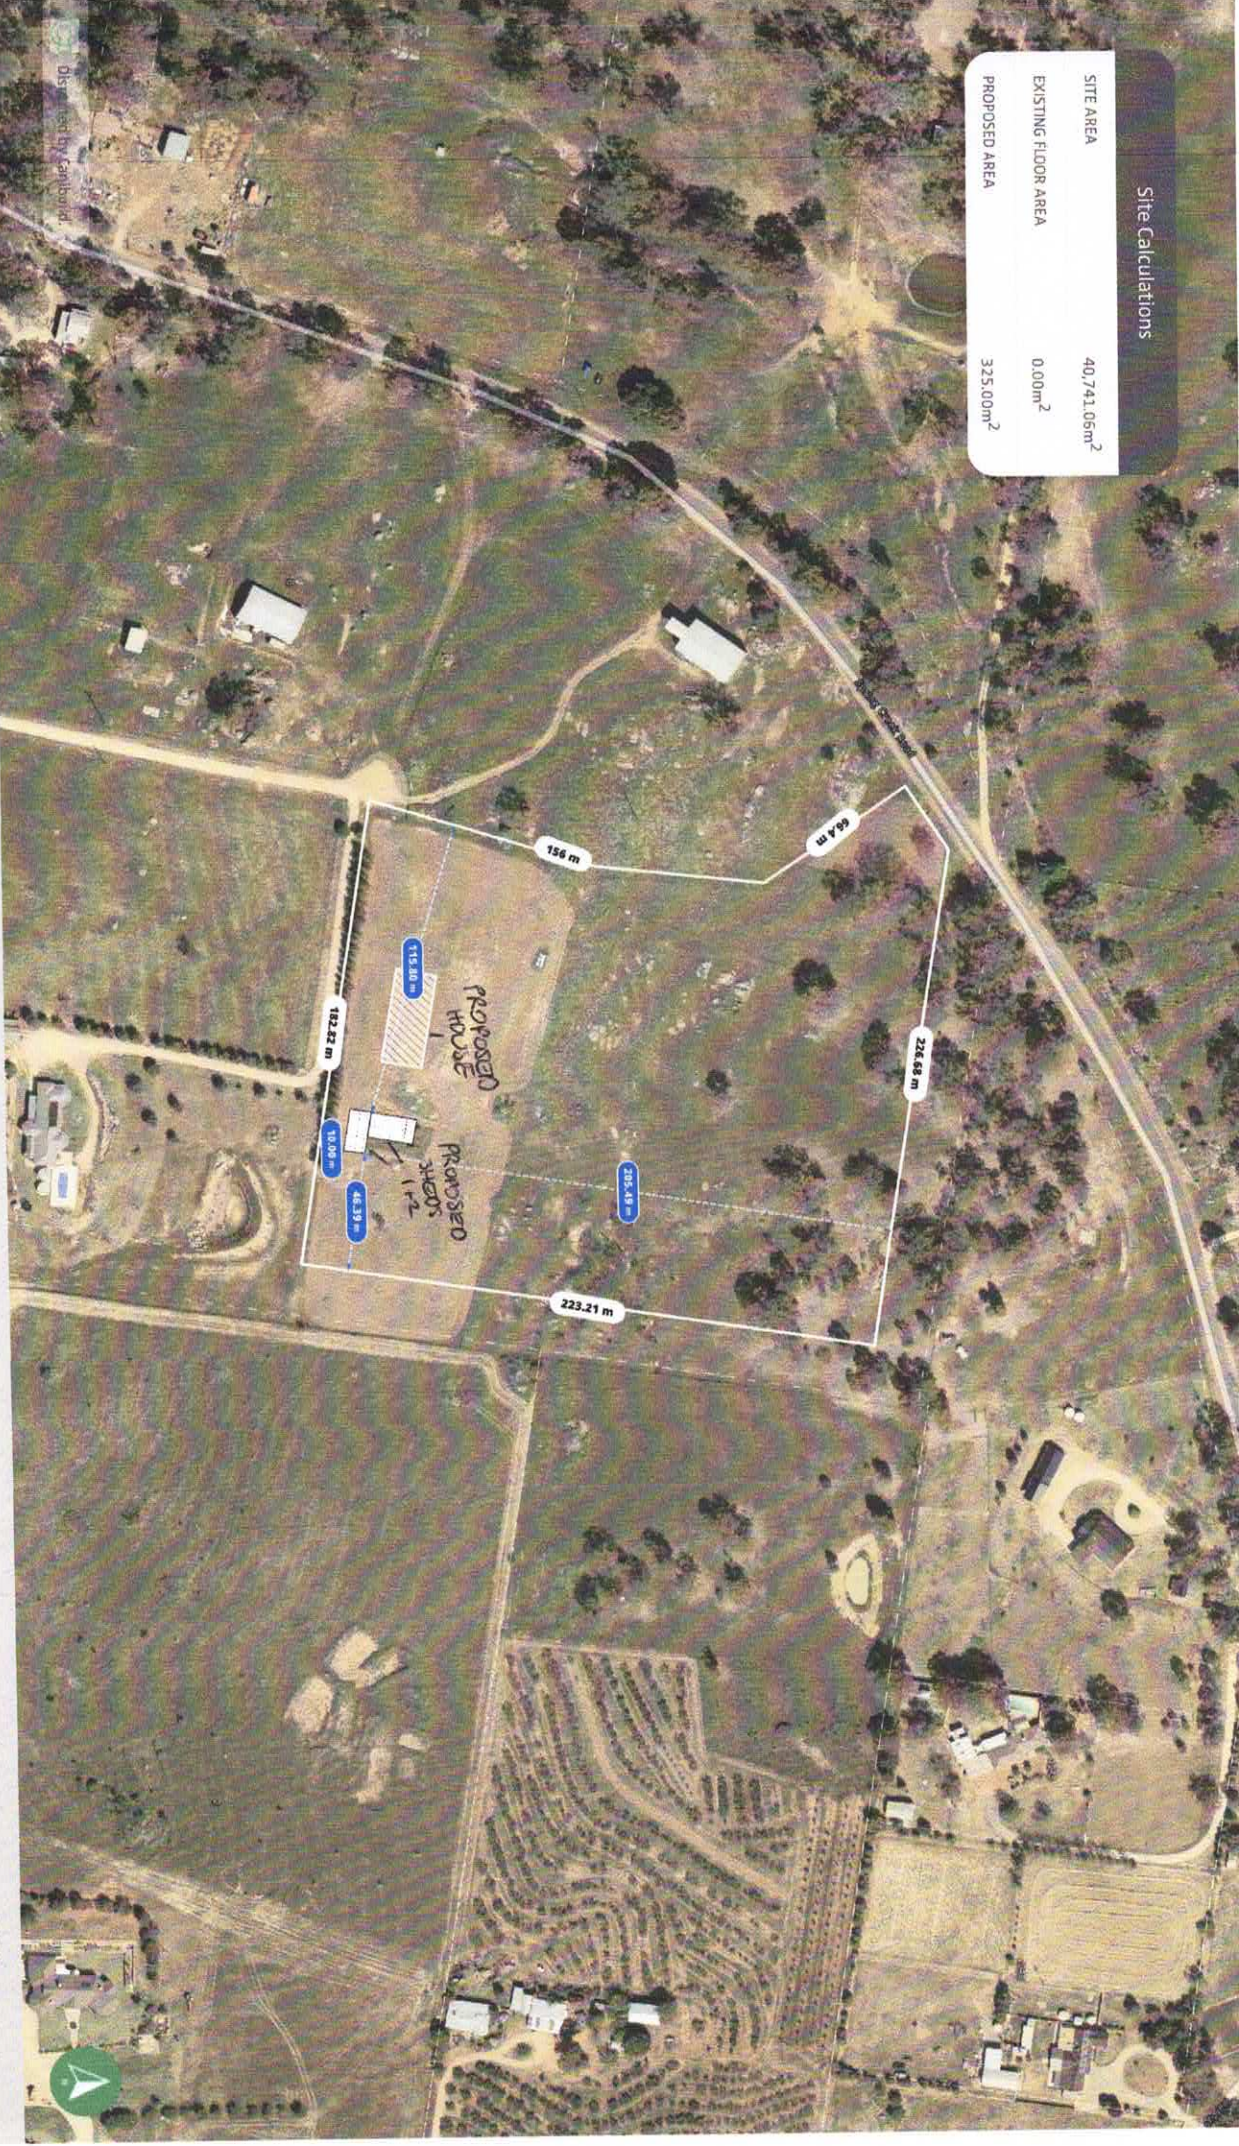

Dispersed by Canberrid

Client Name

Client Email

Client Phone

Signature

Client Name

Client Email

Client Phone

Signature

Copyright Statement

This plan always remains the copyright of designer & shall not be used other than for the project work intended without written authority. No part may be reproduced by any other exclusive right be exercised without permission legal enforcement will be taken on copyright infringement.

Disclaimer

This is not an official document, and may not comply with current laws or industry standards. You should make your own enquiries and seek independent advice from relevant industry professionals before acting or relying on the contents of this document.

Generated by Julie Downs
julied@mastersteel.com.au

Sheet Name

Sheet no.

Job no.

Scale

Site Plan

1

225516C

392104

Design

Craig Gault 32307

1:2000 @A3

Version #

1st version date:

20/07/2022

Current version date:

21/07/2022

3

Version #

3

3

Property Details

181 Spring Creek Rd, Young, NSW 2594, Australia
Lot/DP: 2/-/DP1079105



ALL DIMENSIONS ARE IN METRES. DO NOT SCALE FROM PLANS.

Site Calculations

SITE AREA	40,741.06m ²
EXISTING FLOOR AREA	0.00m ²
PROPOSED AREA	325.00m ²



182.82 m

Disrupted by Canibuild.



Client Name _____

Client Email

Client Phone

Signature _____

Current number

Job no.

Copyright Statement

This plan always remains the copyright of designer & shall not be used other than for the project work intended without written authority. No part may be produced by any other exclusive right be exercised without permission legal enforcement will be taken on copyright infringement.

Disclaimer

This is not an official document, and may not comply with current laws or industry standards. You should make your own enquiries and seek independent advice from relevant industry professionals before acting or relying on the contents of this document.

ALL DIMENSIONS ARE IN METRES. DO NOT SCALE FROM PLANS.

Generated by Julie Downs
julied@masteel.com.au

Property Details

181 Spring Creek Rd. Young, NSW 2594, Australia
Lot/DP: 27/DP1079105

Sheet Name	Sheet no.
Site Plan	2

Lic no.
225516C

392104


Design
Craig Gault 32307

1:2000 @A3

1st Version date:

Current version date:

Version # 3

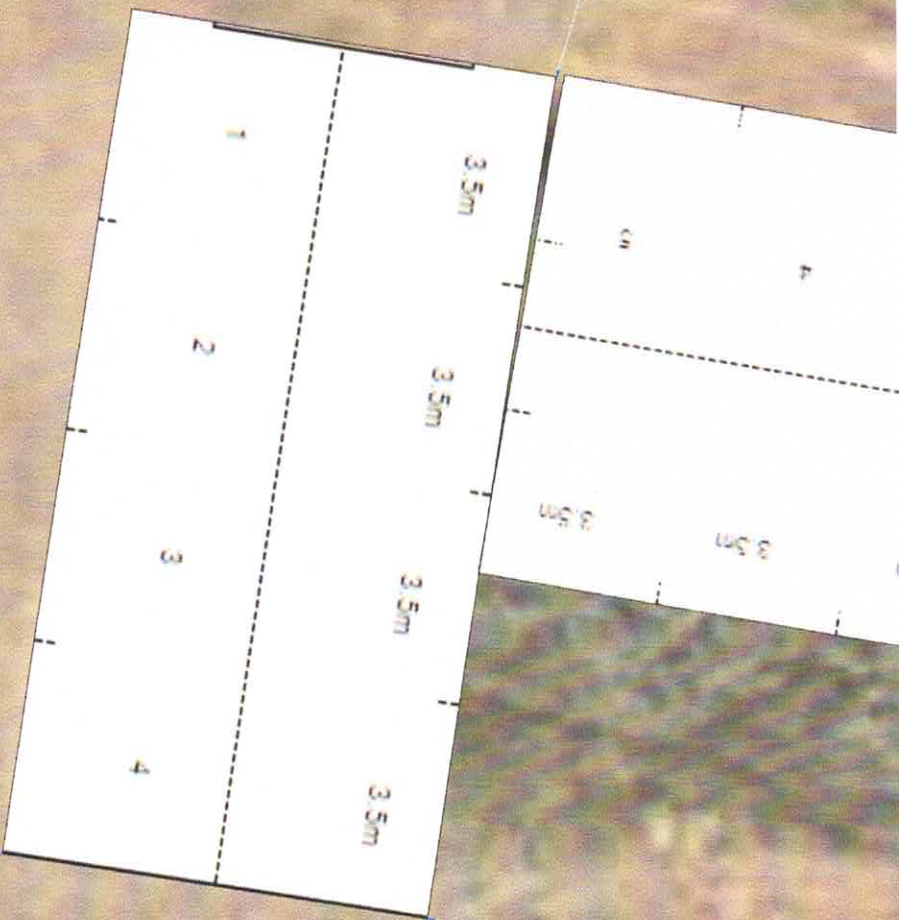

10.00 -



Client Name	Client Email	Client Phone	Signature
-------------	--------------	--------------	-----------

Copyright Statement

This plan always remains the copyright of designer & shall not be used other than for the project work intended without written authority. No part may be produced by any other exclusive right be exercised without permission legal enforcement will be taken on copyright infringement.

Disclaimer

This is not an official document, and may not comply with current laws or industry standards. You should make your own enquiries and seek independent advice from relevant industry professionals before acting or relying on the contents of this document.

ALL DIMENSIONS ARE IN METRES. DO NOT SCALE FROM PLANS.

Client Name	Client Email	Client Phone	Signature
-------------	--------------	--------------	-----------

Generated by Julie Downs
julied@iwisteel.com.au

Property Details

181 Spring Creek Rd, Young, NSW 2594, Australia
Lot/DP: 21/DP31079105

Sheet Name	Sheet no.	Lt no.	Job no.
Site Plan	3	225516C	392104

Design	Craig Gault 32307	Scale	1:100 @A3
1 st version date:	20/07/2022	Current version date:	21/07/2022
Version #	3		



Client Name

Client Email

Client Phone

Signature

Client Name

Client Email

Client Phone

Signature


Copyright Statement

This plan always remains the copyright of designer & shall not be used other than for the project work intended without written authority. No part may be produced by any other exclusive right be exercised without permission legal enforcement will be taken on copyright infringement.

Disclaimer

This is not an official document, and may not comply with current laws or industry standards. You should make your own enquiries and seek independent advice from relevant industry professionals before acting or relying on the contents of this document.

ALL DIMENSIONS ARE IN METRES. DO NOT SCALE FROM PLANS.

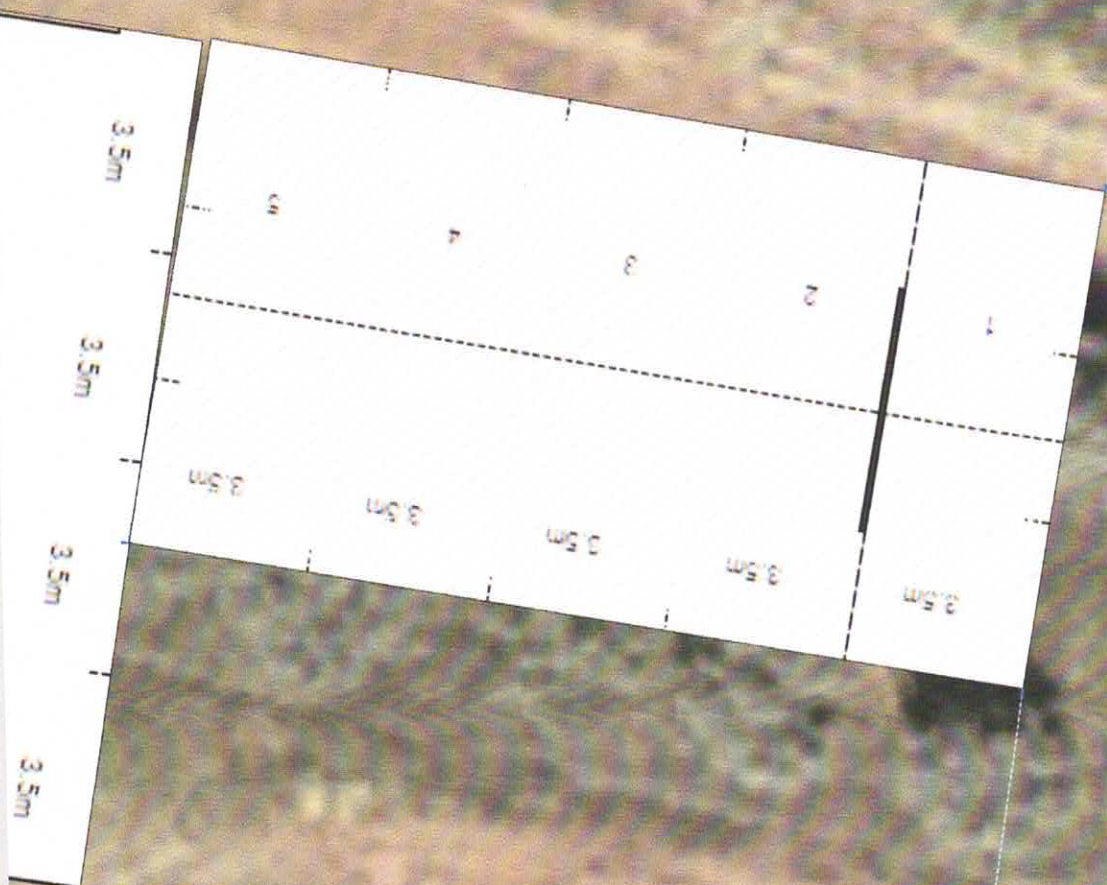

Generated by Julie Downs
julied@iwisteel.com.au

Property Details
181 Spring Creek Rd Young, NSW 2594, Australia
Lot/DP: 21/DP1079105

Sheet Name
Site Plan

Sheet no.
3

Lic no.
225516C

Job no.
392104

Design
Craig Gaulth 32308

Scale
1:100 @A3

1st version date:
20/07/2022

Current version date:
21/07/2022

Version #
3