



NOTES:
BOUNDARY DIMENSIONS SHOWN HEREON
REFER TO PLAN DIMENSIONS ONLY AND
HAVE NOT BEEN DETERMINED BY
FIELD SURVEY.
SERVICES SHOWN HEREON HAVE BEEN
LOCATED BY FIELD SURVEY.
PRIOR TO ANY DEMOLITION, CONSTRUCTION OR EXCAVATION A THOROUGH
SEARCH OF ALL SERVICE AUTHORITIES
SHOULD BE MADE TO DETERMINE THE
POSSIBLE LOCATION OF FUTHER UNDERGROUND SERVICES.
CONTOURS SHOWN HEREON ARE INDICATIVE
ONLY AND ARE SUITABLE FOR MAPPING
AT A SCALE OF 1 : 100 OR SMALLER,
PREFERENCE SHOULD BE GIVEN TO SPOT
HEIGHTS AS SHOWN.

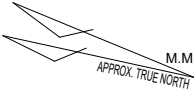

B
DP 362342

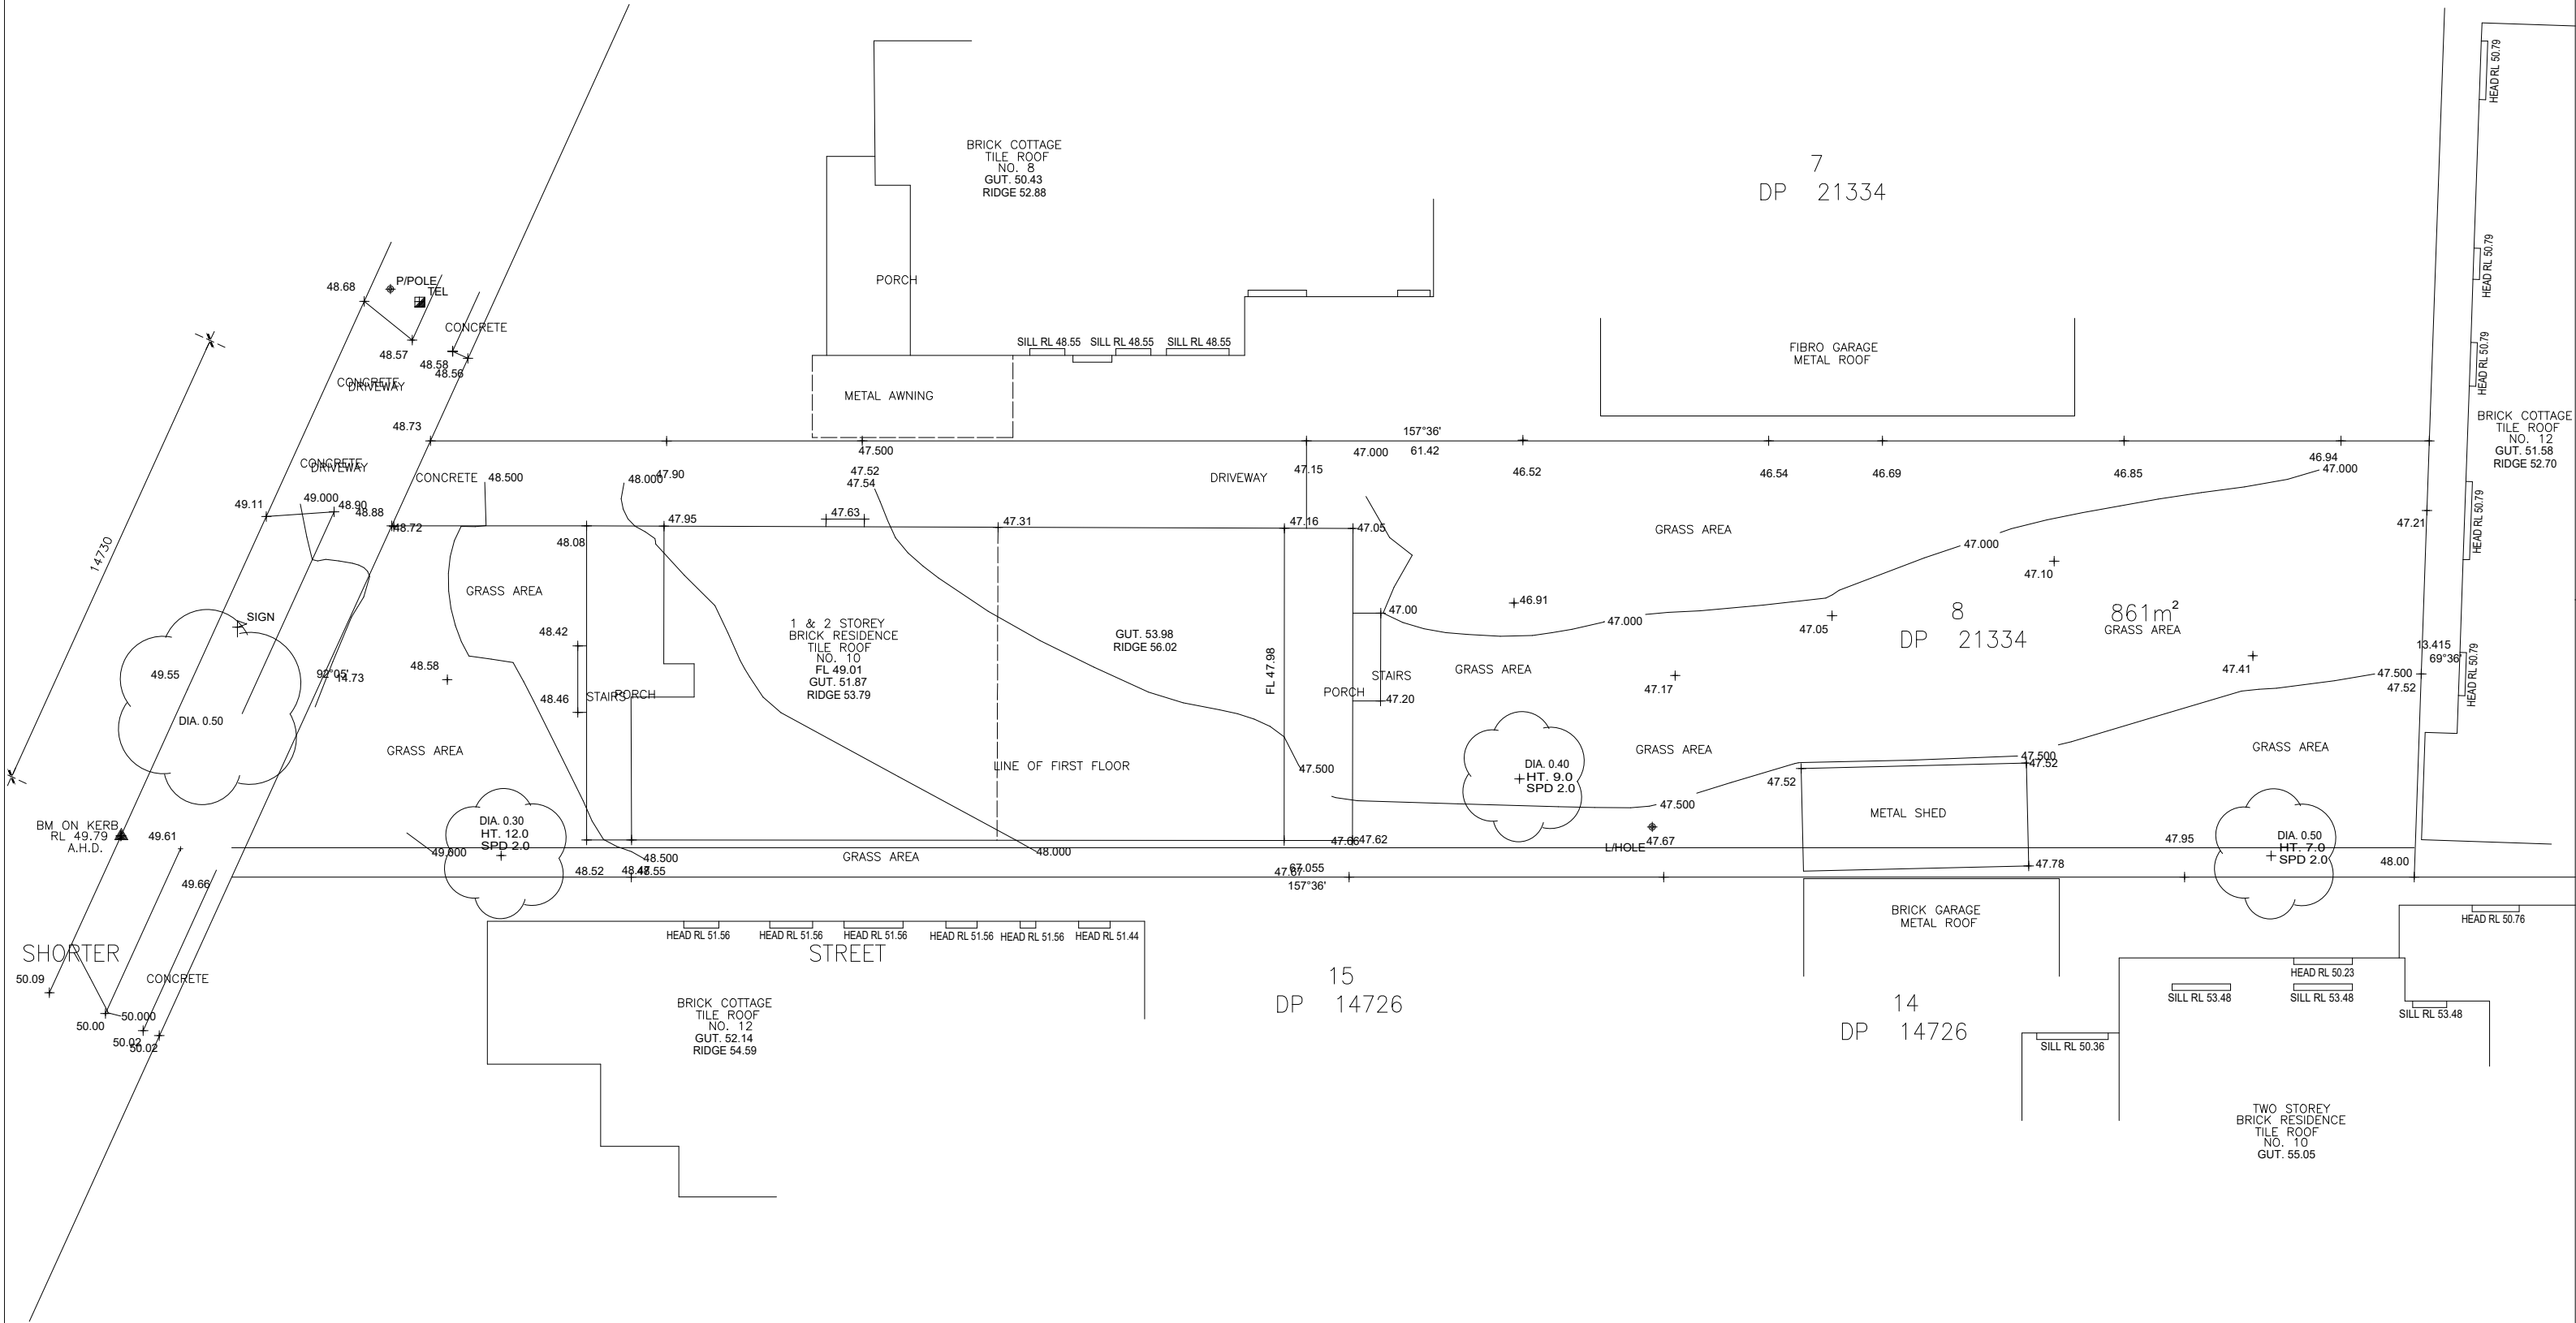

THIS DRAWING AND THE DESIGN SHOWN HEREON IS THE PROPERTY OF CHAMI & ASSOCIATES AND SHALL NOT BE COPIED NOR REPRODUCED
IN PART OR IN WHOLE IN ANY FORM WITHOUT THE WRITTEN PERMISSION OF CHAMI & ASSOCIATES, AND SHALL BE
USED ONLY BY THE CLIENT OF CHAMI & ASSOCIATES FOR THE PROJECT FOR WHICH IT WAS PROVIDED.

Rev	DATE	Drn	Chk

DESIGNED: I.C.	A1	DATUM: A.H.D.
DRAWN: I.C.		
CHECKED: I.C.		
RECOMMENDED: PROJ. MAN.	APPROVED: PROJ. DIR.	
SCALE 1:100		

CHAMI & ASSOCIATES
IBRAHIM CHAMI
BE (Surveying & SIS)
Registered Surveyor
PH: 0403 231 515
FAX: (02) 9644 7484
PO BOX 699 Chester Hill NSW 2162
E-mail: i_chami@hotmail.com

KYRIAKOS IKONOMOPOULOS & THEODORA IKONOMOPOULOS

DETAIL SURVEY
LOT 8 DP 21334
10 SHORTER AVENUE
BEVERLY HILLS

DATE: 14-07-2022
DRAWING No:

3797CD