


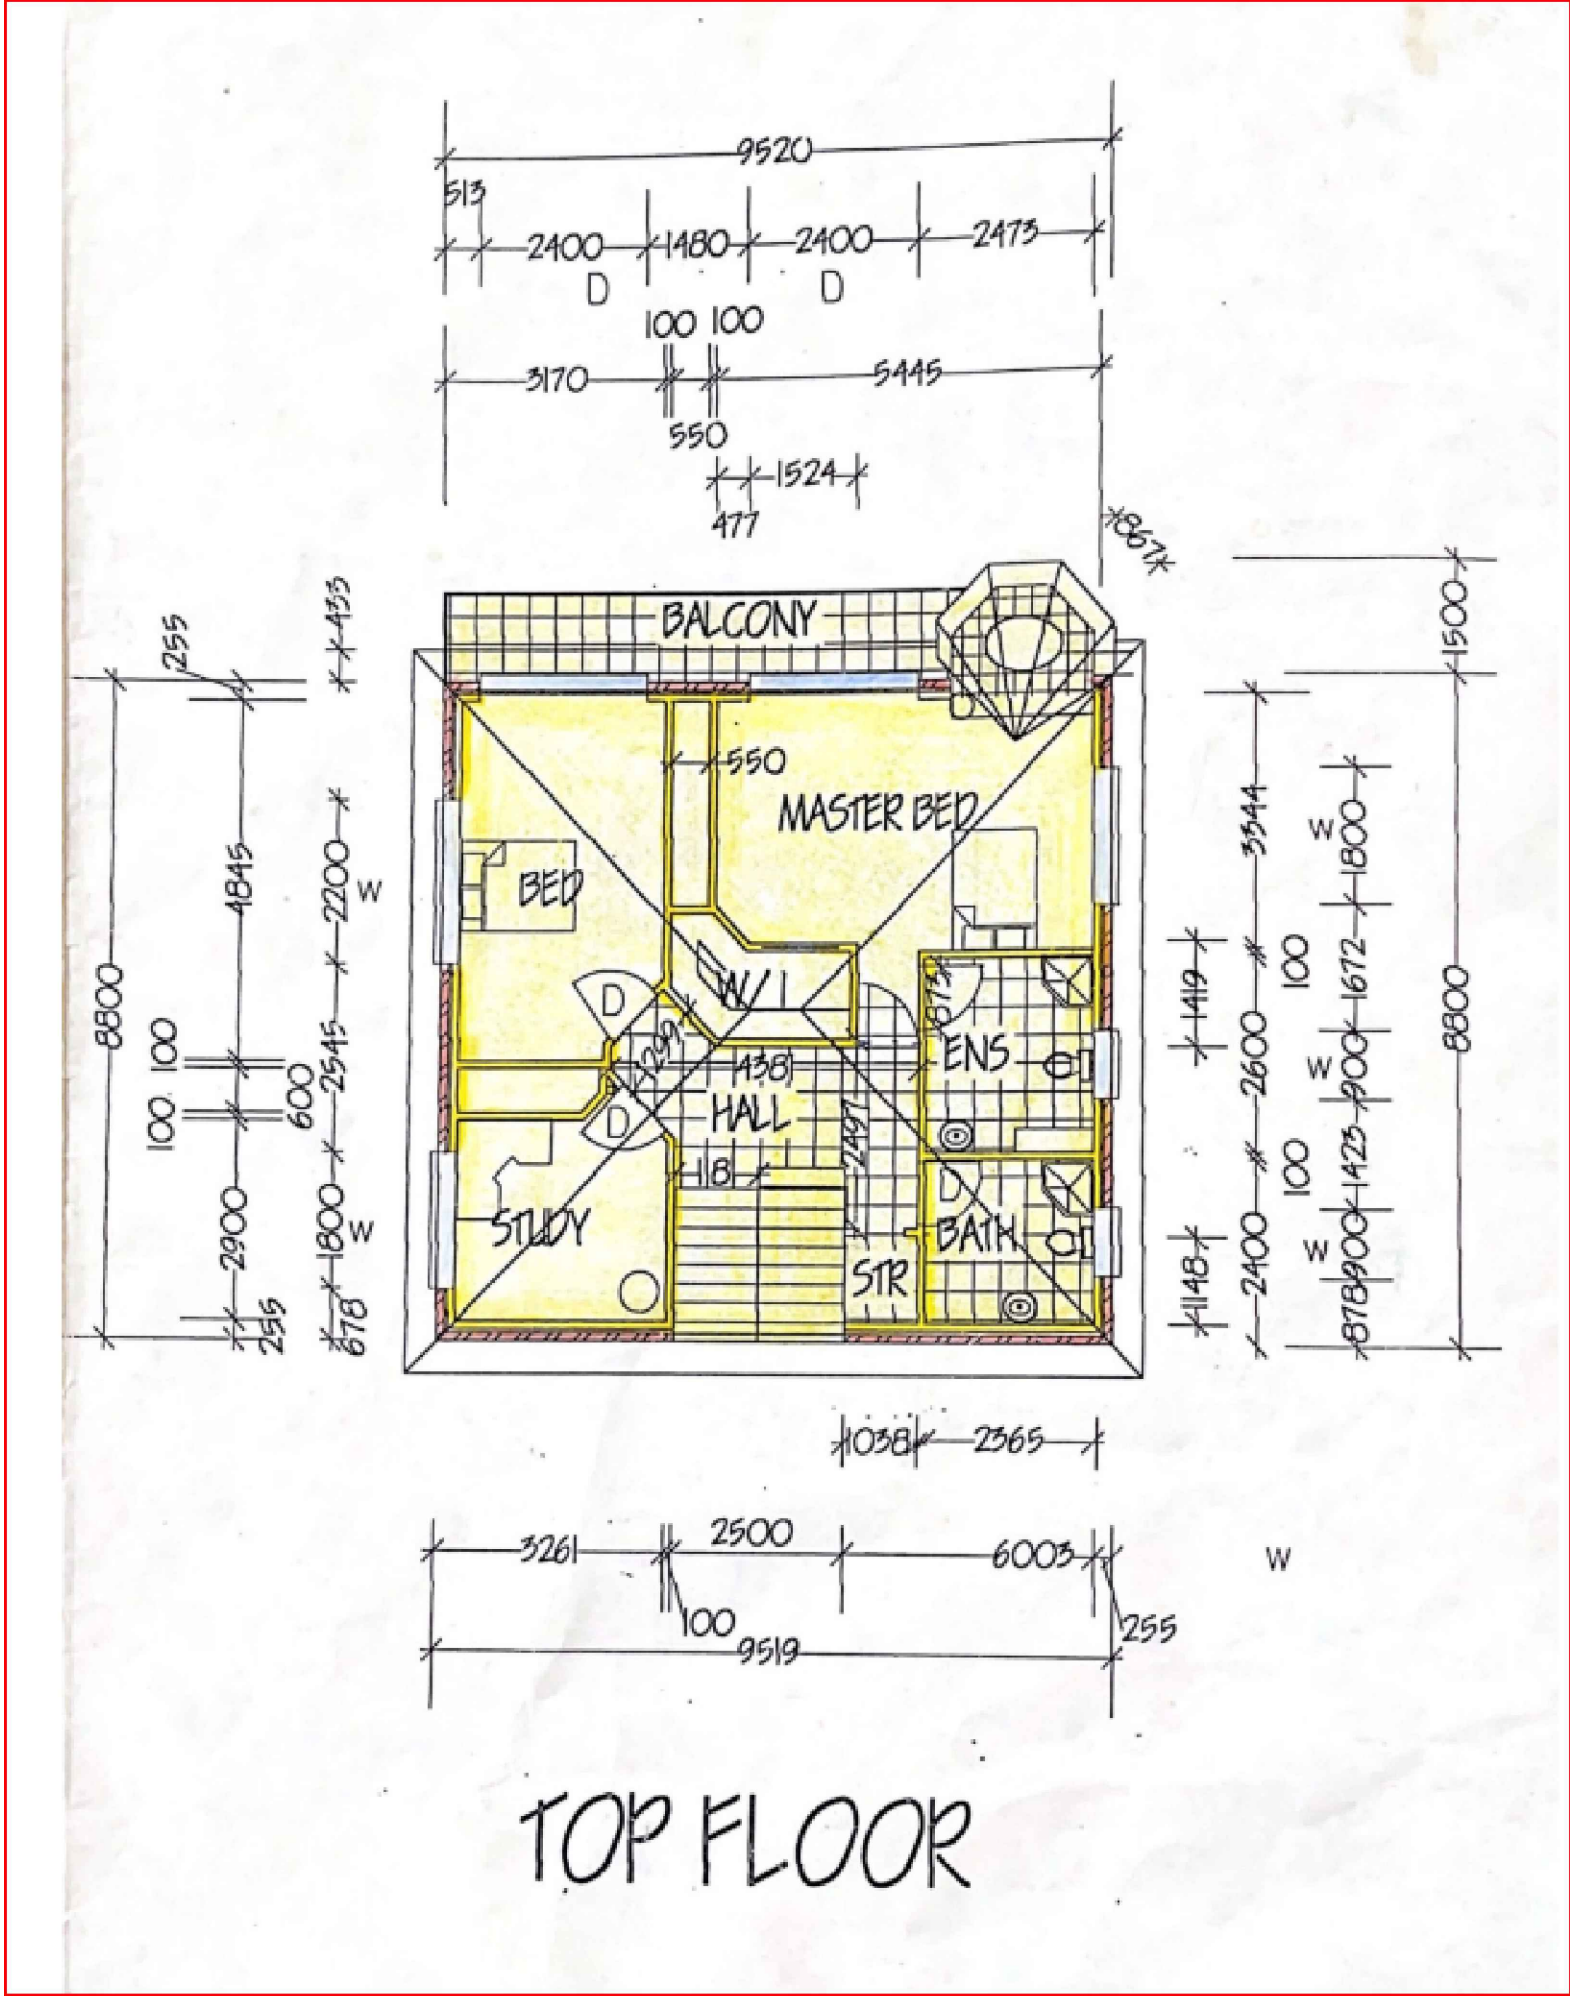

NOTES:

- This drawing is copyright and the property of DEZKON
- Larger scale drawings and written dimensions take
- Do not scale from drawings, all dimensions to be verified on site before commencement of work.
- All discrepancies to be brought to the attention of the author.

A
B
D


AMENDED

DATE

Project No.: AA1209
Scale : AS SHOWN
Architect : BJ
Checked : HJ
20 June 2022

Drawing No.:

Client:
MR Ken
Project:
10 Shorter Ave Beverly Hills
Drawing Title:
Existing Main Dwelling Plan

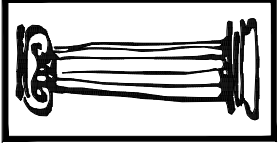

DEZKON

5/12-14 Lancaster Ave Punchbowl
NSW AUSTRALIA

Telephone: 0415 228660
email: aakta1@hotmail.com