

300 X 300 stepping Stones

Stamped Concrete

40 MM Black Stones

Matilda Grass

Japanese Box

Acacia implexa
Hickory
Type: Shrub. Description: Pods become very twisted/tangled. Leaves are thin, curved and taper to a point. Height: Large. Flowers: Jan-March. Propagation: after soaking seeds in warm water, and when swollen. Take cuttings in Summer. Prune: after flowering.

Bursaria spinosa
var spinosa
Blackthorn, Boxthorn
Type: Shrub. Description: Thorny, wiry branches. Leaf size and shape vary's with age. Small, white fragrant flowers. Height: Medium. Flowers: Jan-April. Propagation: sow seed. Prune: after flowering, only to maintain shape. Dodonaea viscosa ssp.

Indigofera australis
Native Indigo
Type: Shrub. Description: Slender, erect. Pink to lilac pea flowers, numerous along stems. Height: 1m Alluvial Aug-Sept. Flowers: Spring. Propagation: from cutting, early to mid Summer. Prune: trim lightly after flowering.


Cuneata
Wedge-leaf Hop Bush
Type: Shrub. Description: Compact growth. Sticky leaves taper to sharp point. Green fruit turns red and purple. Height: 1m. Flowers: Spring. Propagation: sow from seed or take cutting in Spring and Summer. Prune: minimally.

Dianella longifolia
var longifolia Pale Flax Lily
Type: Groundcover. Description: Tufted, solitary. White to blue flowers exceeding foliage. Height: 50cm. Flowers: Oct-Jan. Propagation: by dividing clumps in Spring. Prune: doesn't need pruning.

Lomandra longifolia
Spiny-headed Mat-rush
Type: Groundcover. Description: Tufted. Tough, strap-like leaves. Large, spiny flower heads, strongly perfumed. Height: 1m. Flowers: Aug-Dec. Propagation: by division. Prune: remove dead leaves.

GENUS NAME
Ophiopogon



Attractive groundcover, mondo grass is especially useful as a turf alternative in shade gardens. Its grass-like foliage forms dense tufts that slowly spread over time and require no mowing.

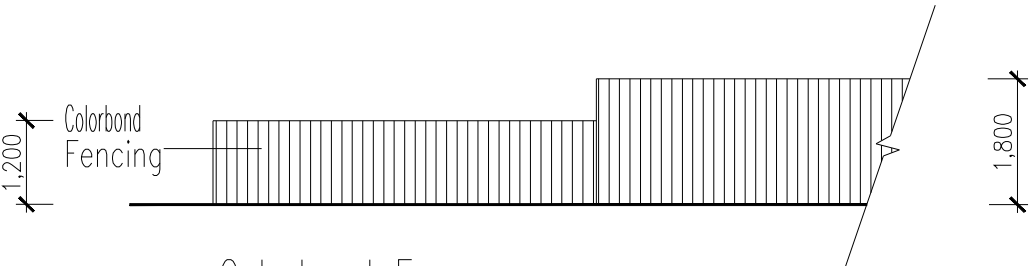


Colorbond Fence

TO ENGINEER DETAILS

N.G.

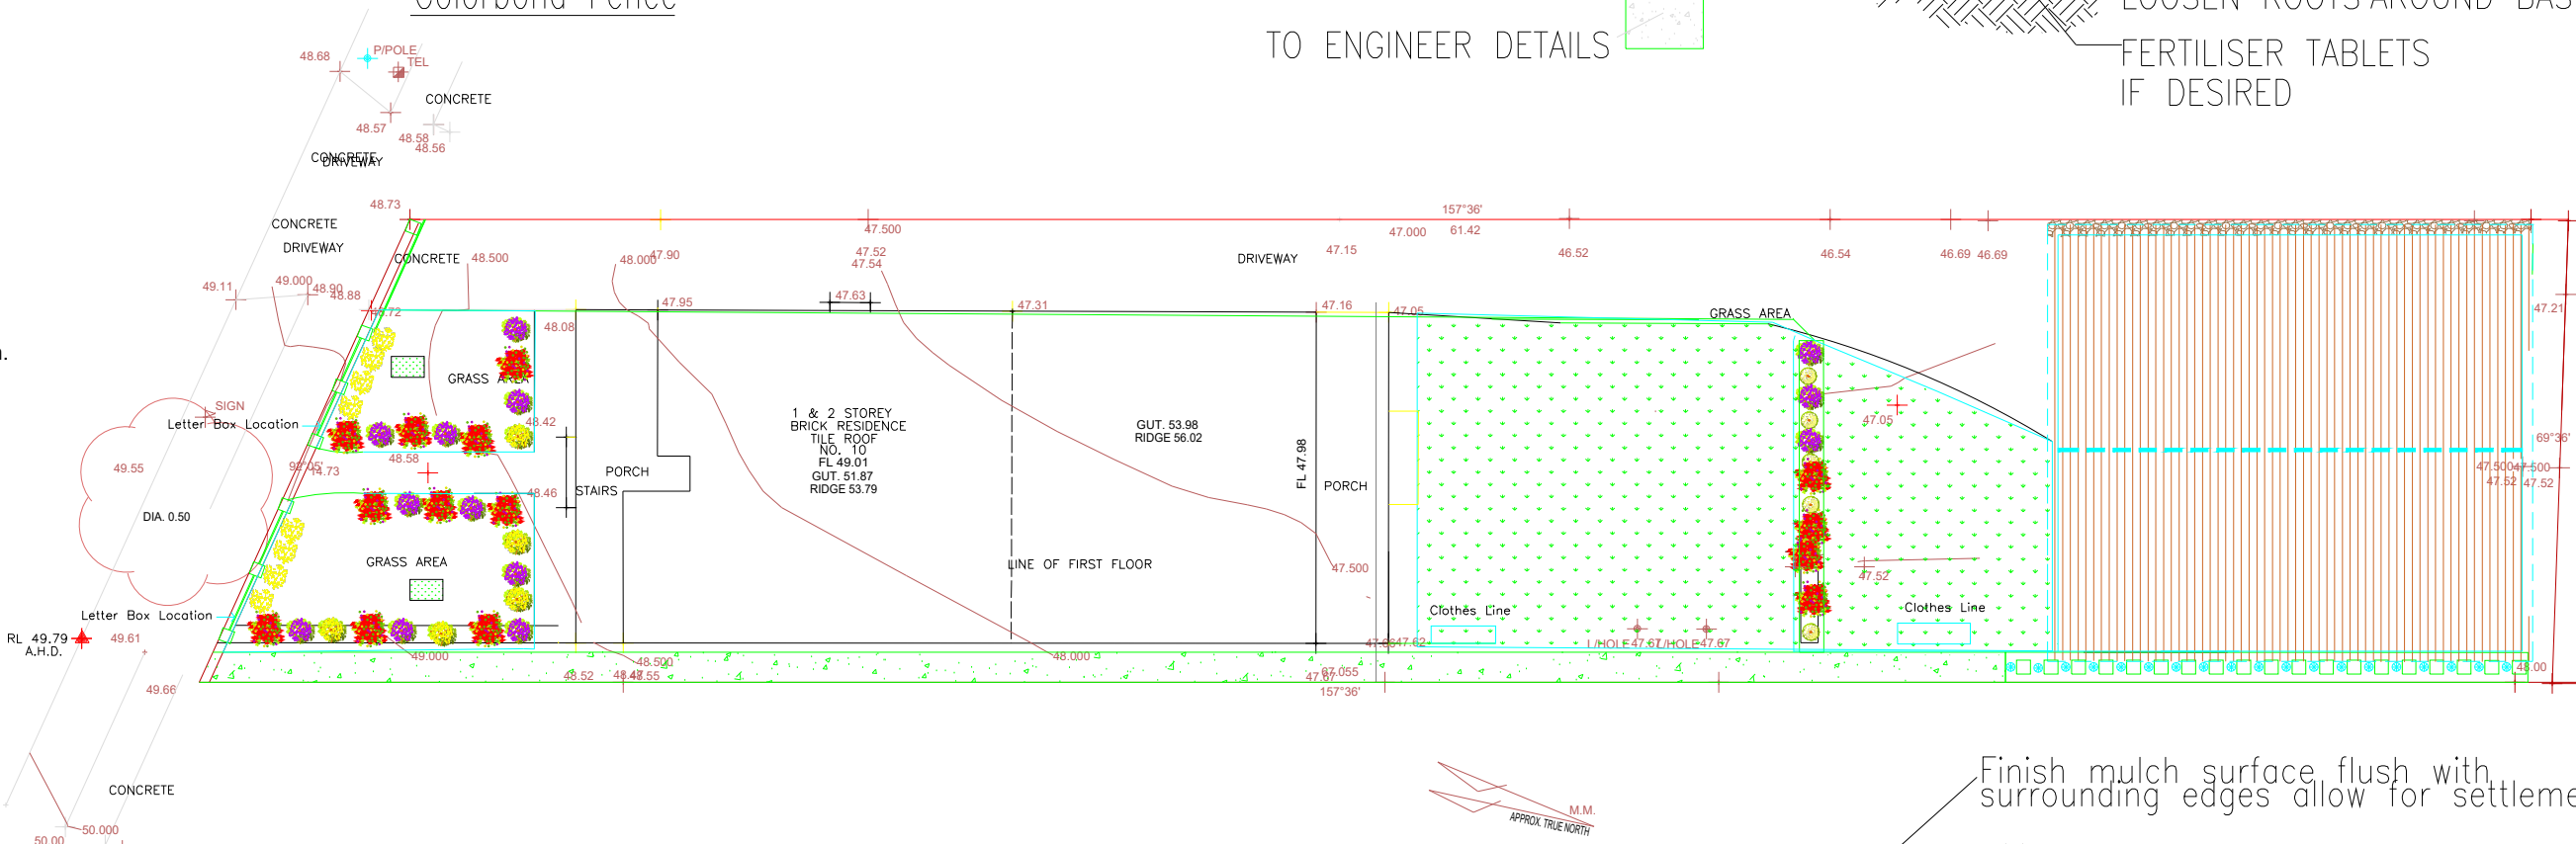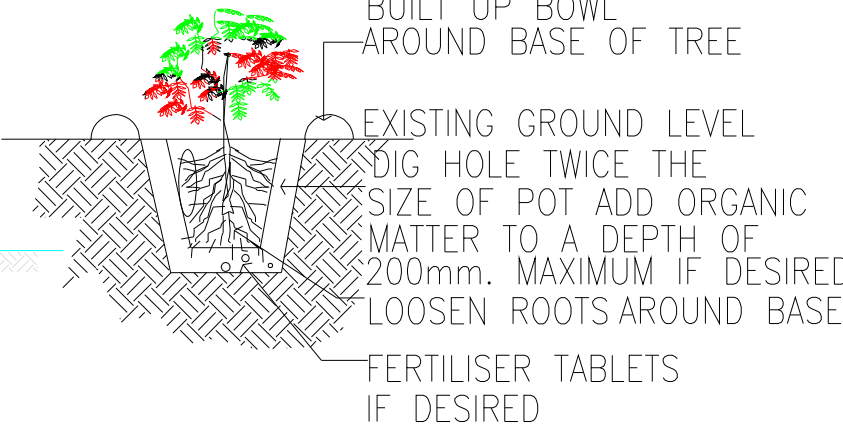

LANDSCAPING
SCALE NTS


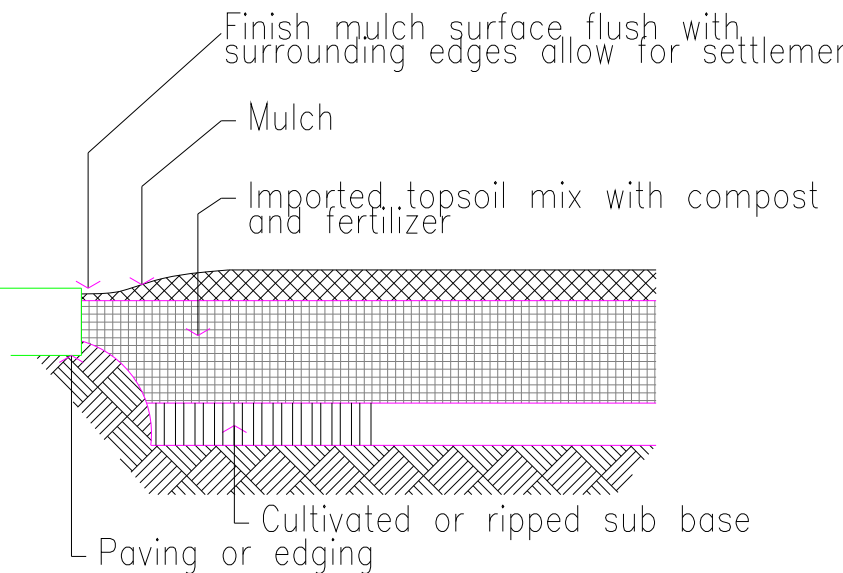


Ground preparation Detail.
Planting area using imported topsoil
Not.To.Scale.

NOTES:
- This drawing is copyright and the property of DEZKON
- Larger scale drawings and written dimensions take

- Do not scale from drawings, all dimensions to be verified on site before commencement of work.
- All discrepancies to be brought to the attention of the author.

	AMENDED	DATE	Project No.: AA1209	Drawing No.:	Client:
A			Scale : AS SHOWN		MR Ken
B			Architect : BJ		Project:
D			Checked : HJ	Approved : OK	10 Shorter Ave Beverly Hills
			20 June 2022	Rev.	Drawing Title: LANDSCAPING

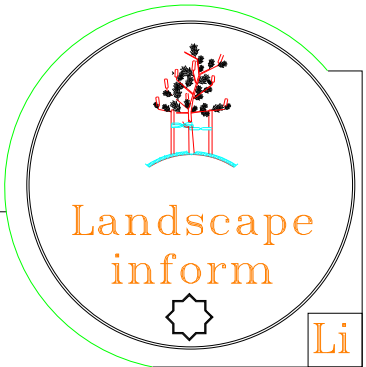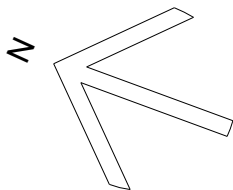

Unit 5 12-14 Lancaster
Ave Punchbowl 2196
NSW AUSTRALIA