


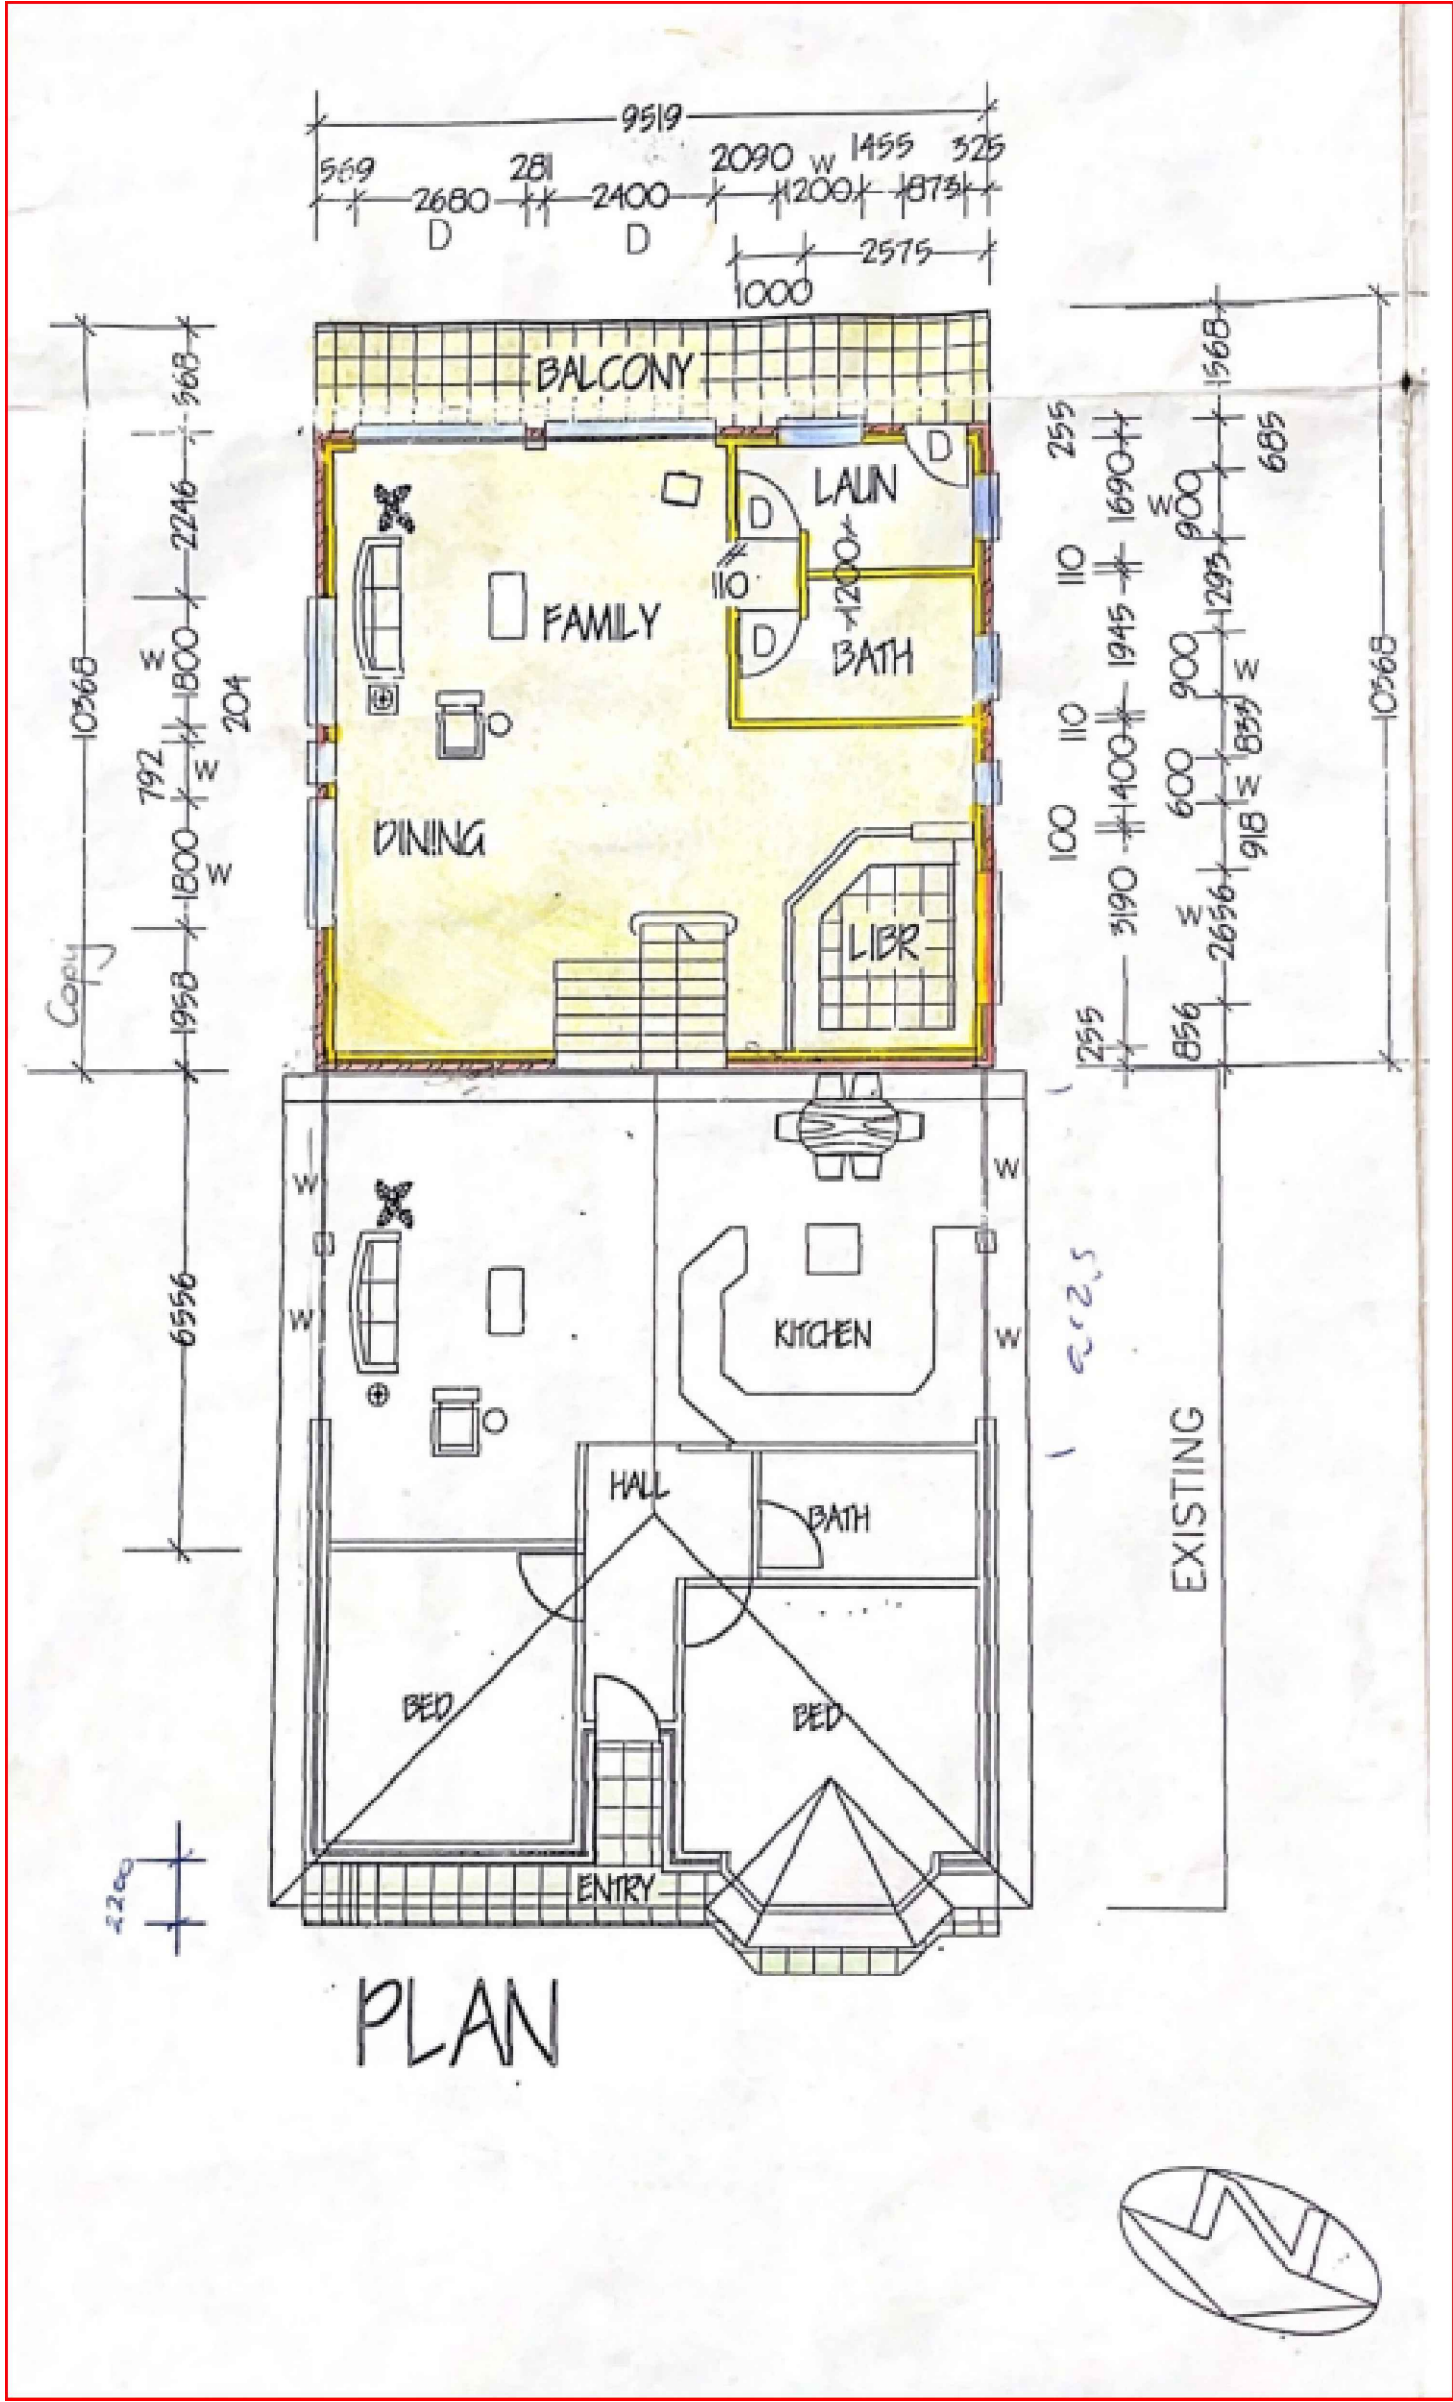

NOTES:

- This drawing is copyright and the property of DEZKON
- Larger scale drawings and written dimensions take
- Do not scale from drawings, all dimensions to be verified on site before commencement of work.
- All discrepancies to be brought to the attention of the author.

AMENDED	DATE	Project No.:	Drawing No.:	Client:
A		AA1209		MR Ken
B		AS SHOWN		Project:
D		Architect : BJ	Approved : OK	10 Shorter Ave Beverly Hills
		Checked : HJ		Drawing Title:
		20 June 2022	Rev.	Existing Main Dwelling Plan



DEZKON

5/12-14 Lancaster Ave Punchbowl

NSW AUSTRALIA

Telephone: 0415 228660

email: aaktal@hotmail.com