


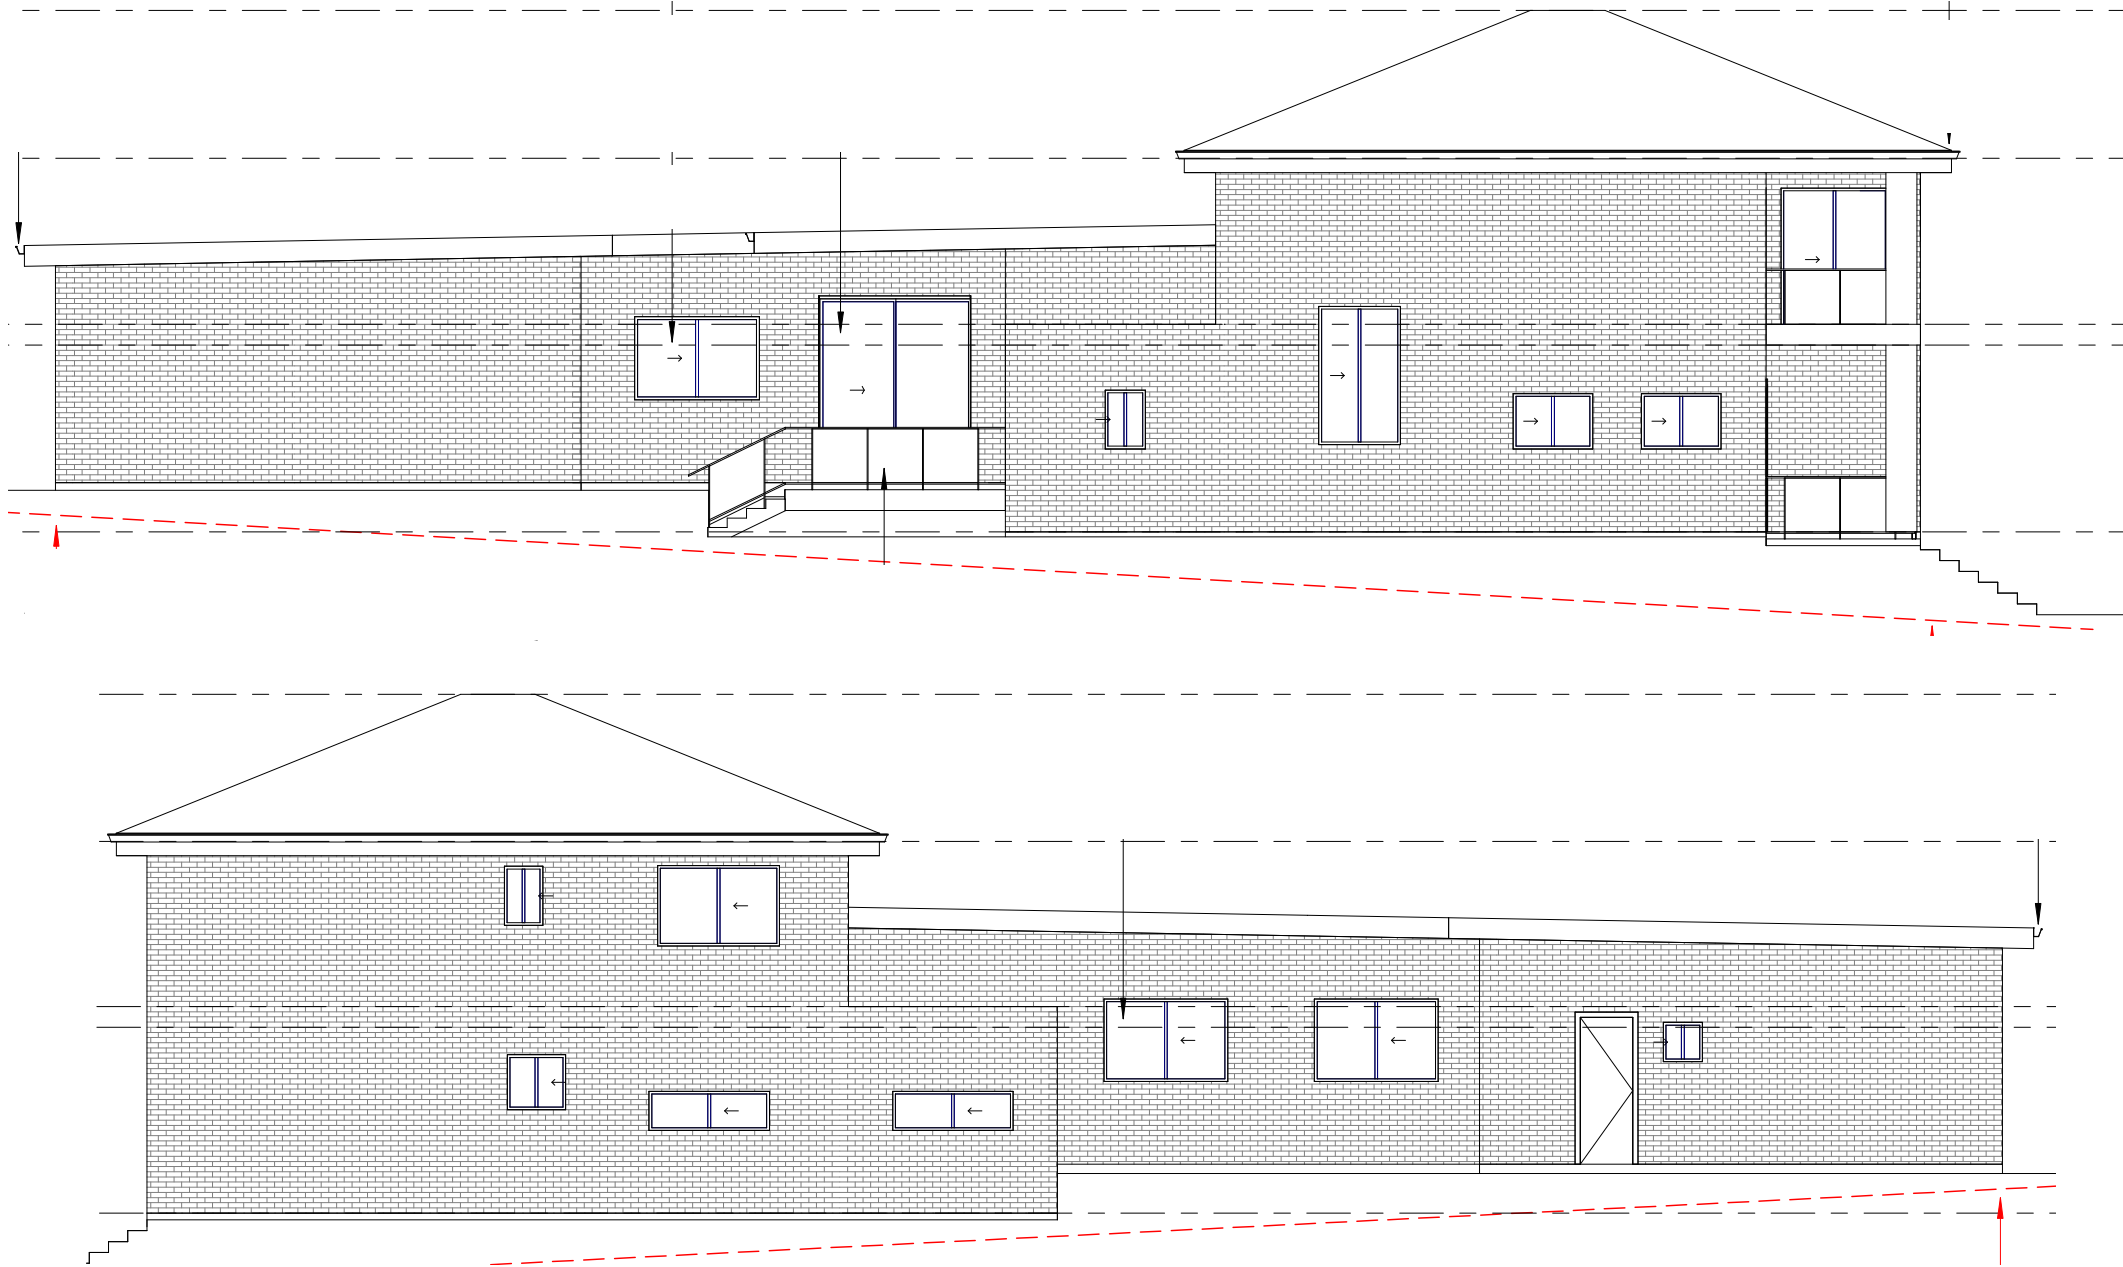

DESIGNER



PROJECT TITLE
Alterations and Additions
PROJECT ADDRESS
298 Edgar Street Condell Park

NOTES
Dimensions - Contractors to check all dimensions on site prior to commencing construction.
Do not scale from this drawing. Use given dimensions.
Copyright © This document is copyright. All rights reserved.

DRAWING TITLE
Notification Plan
DRAWING NO.



DATE OF ISSUE

REVISION NO.

DRAWING SCALE

SHEET SIZE
A4

NOTIFICATION PLAN

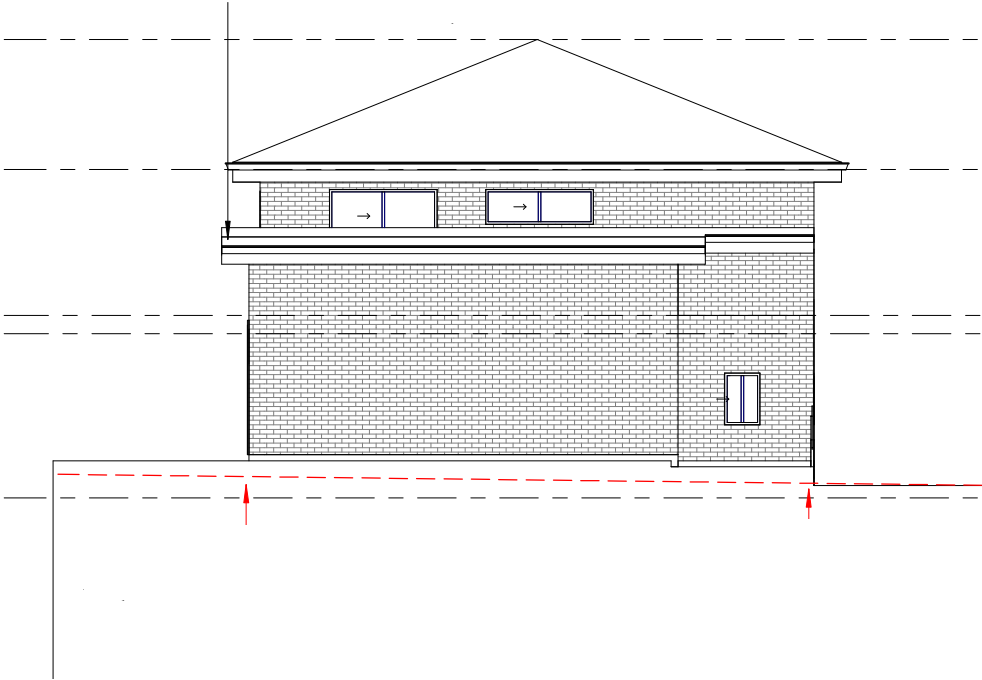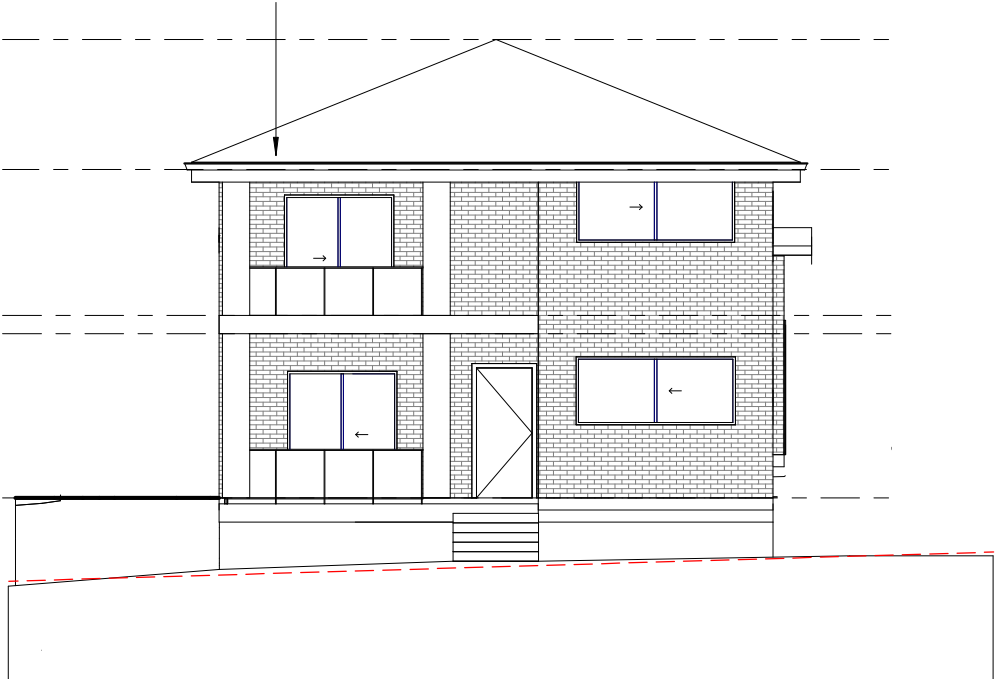

DESIGNER

ASTLEY HOMES

PROJECT TITLE
Alterations and Additions
PROJECT ADDRESS
298 Edgar Street Condell Park

NOTES
Dimensions - Contractors to check all dimensions on site prior to commencing construction.
Do not scale from this drawing. Use given dimensions.
Copyright © This document is copyright. All rights reserved.

DRAWING TITLE
Notification Plan
DRAWING NO.

REVISION NO.

DATE OF ISSUE

DRAWING SCALE

SHEET SIZE
A4

NOTIFICATION PLAN