
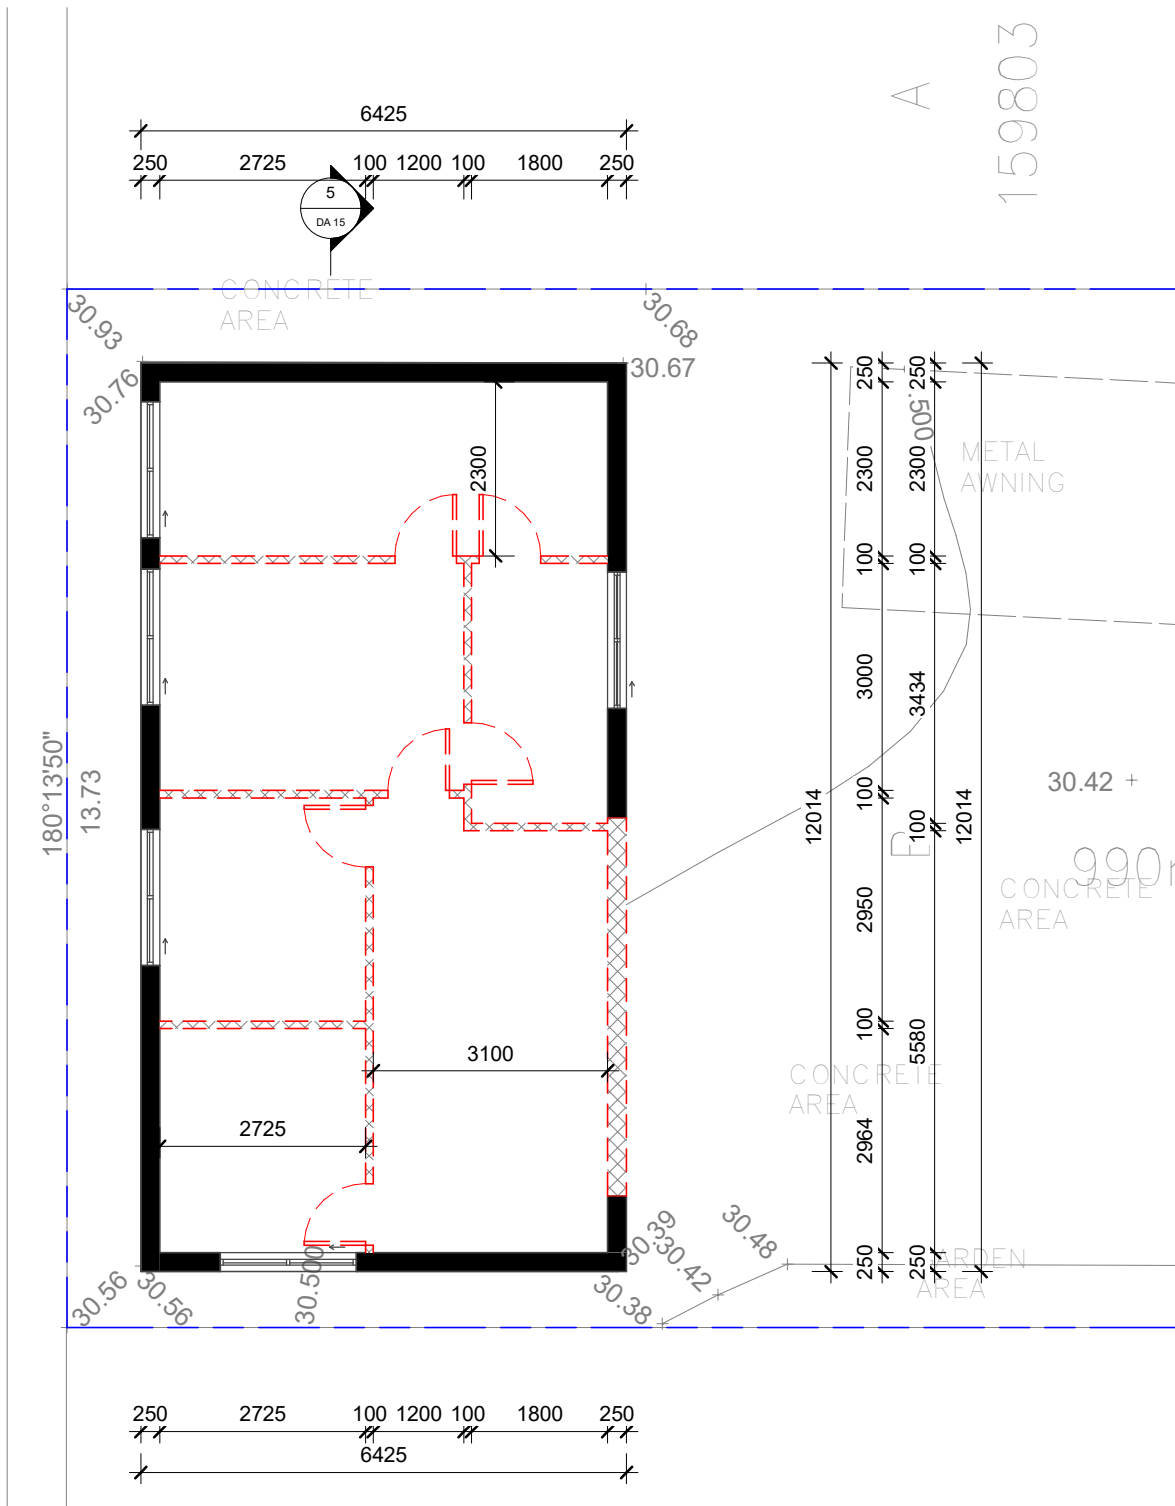


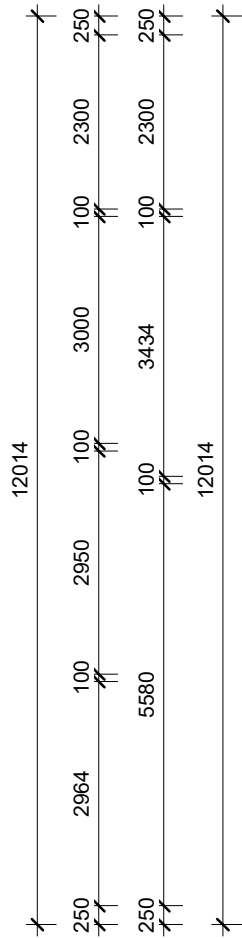

1

Garage - (Existing/Demo)

1 : 100

DEMOLITION

EXISTING

PROPOSED

DESIGNER

ASTLEY HOMES

CLIENT

REVISIONS			
ISSUE	DATE	DESCRIPTION	BY
1	01.07.22	ISSUED FOR DEVELOPMENT APPLICATION	K.H.

PROJECT TITLE

PROJECT ADDRESS

123 Smith St Sydney, NSW 2200

NOTES

Dimensions - Contractors to check all dimensions on site prior to commencing construction.
Do not scale from this drawing. Use given dimensions.
Copyright © This document is copyright. All rights reserved.

DRAWING TITLE

Garage - Existing/demo

DRAWING NO.

DA 16

DATE OF ISSUE

01.07.22

REVISION NO.

1

DRAWING SCALE

As indicated

TRUE NORTH

ISSUED FOR DEVELOPMENT APPLICATION