


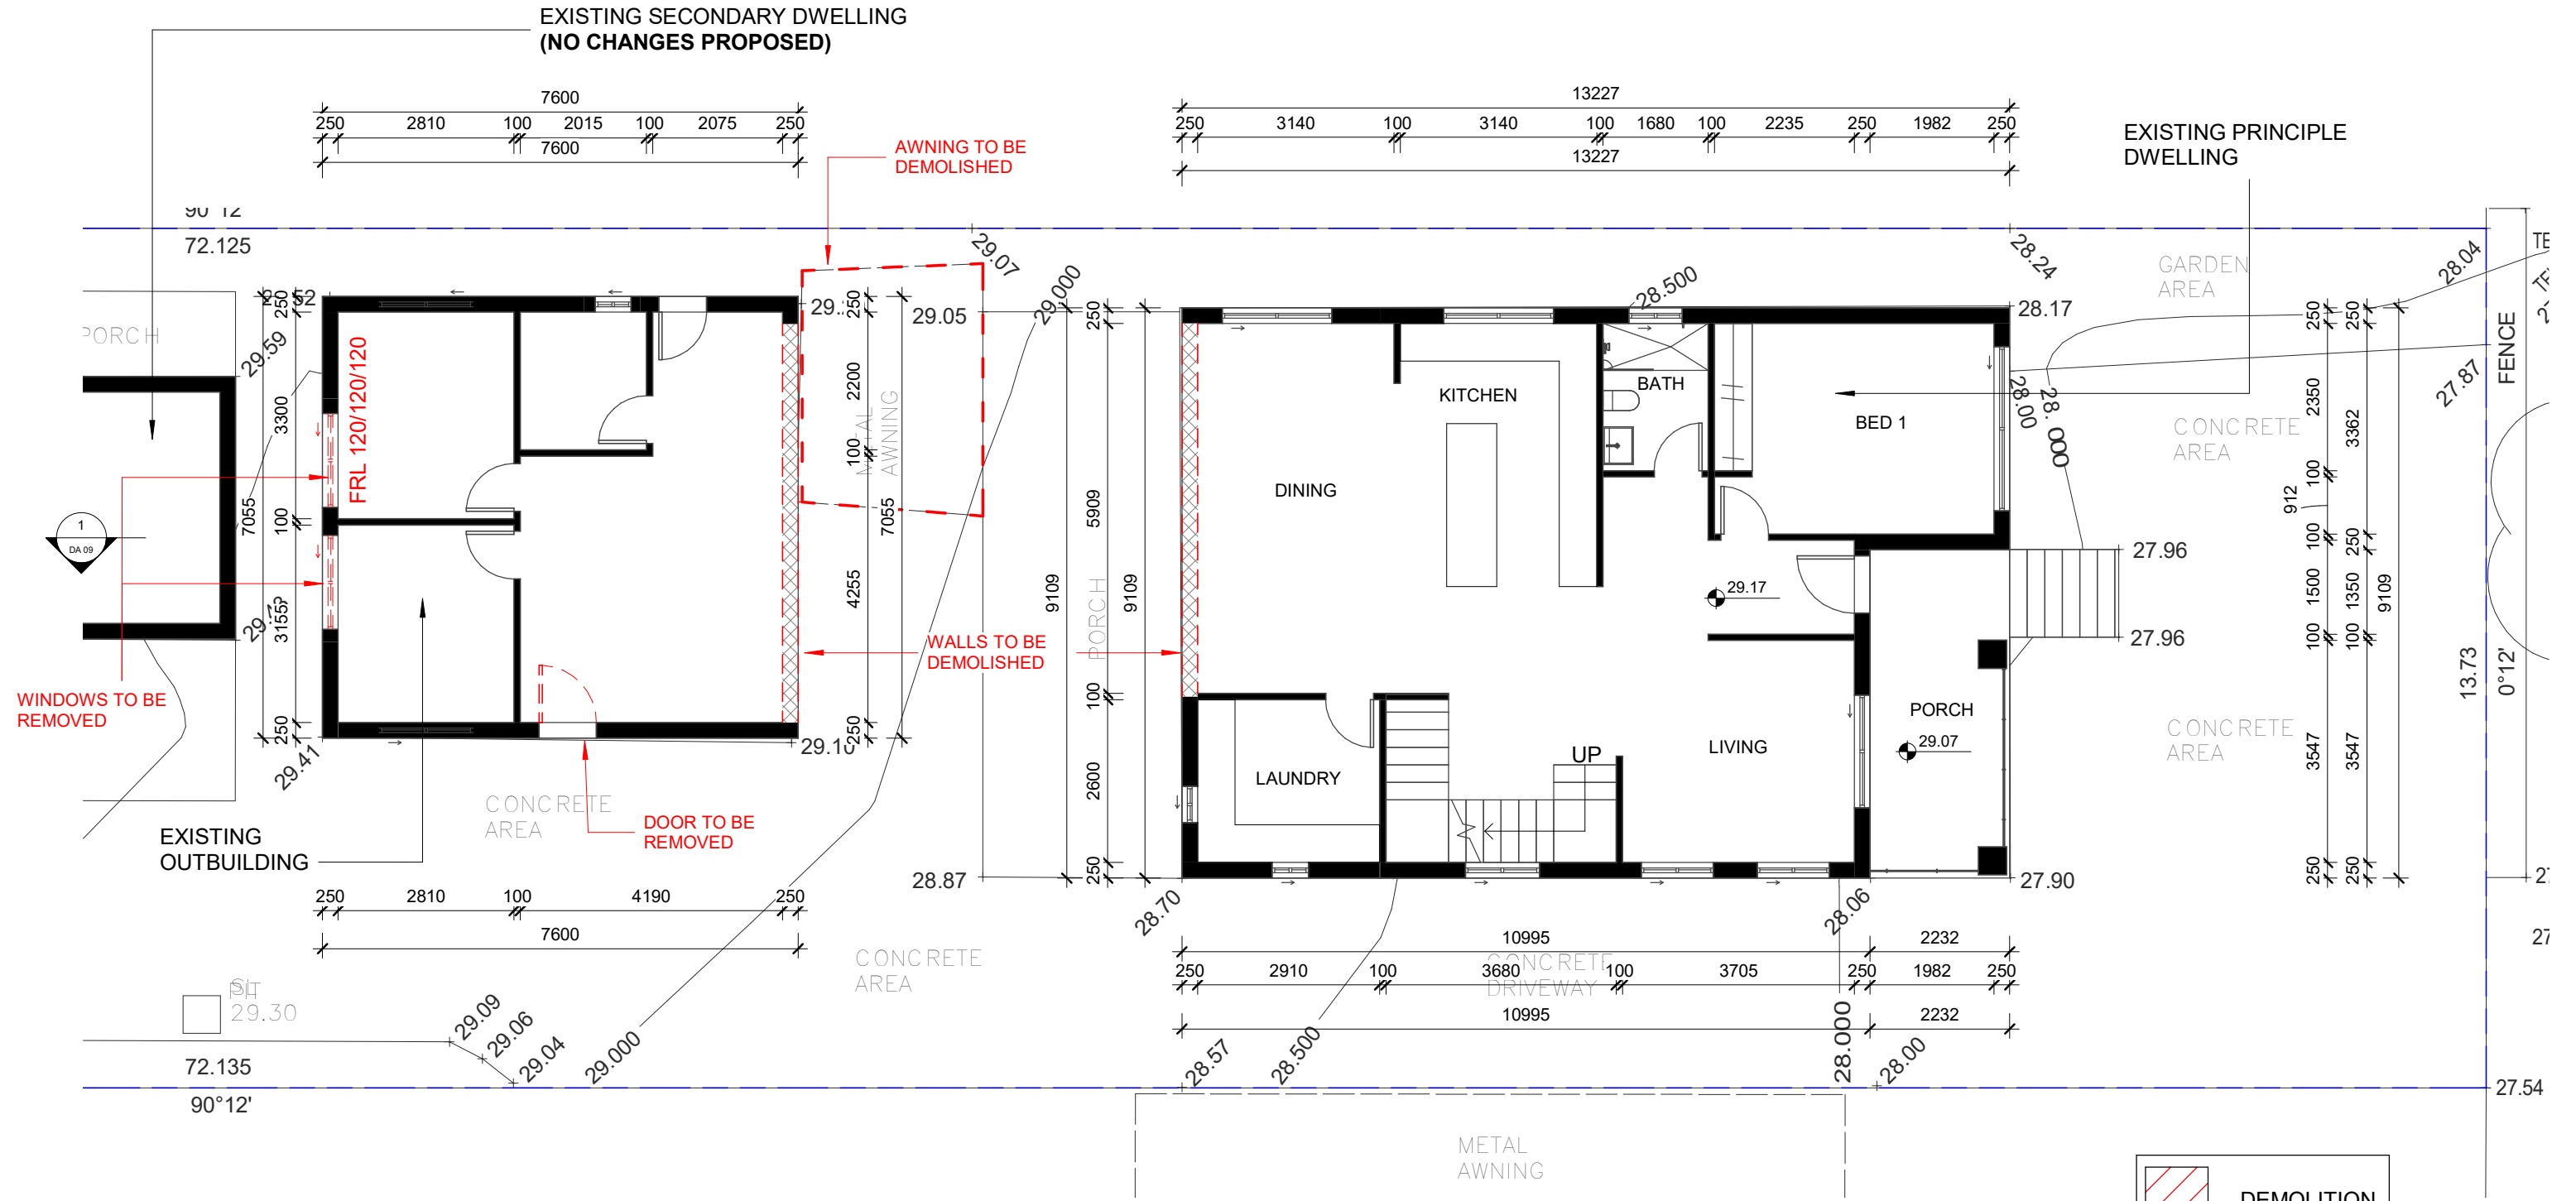

1 Ground Floor - (Existing / Demo)
1 : 100

DEMOLITION

EXISTING

PROPOSED