


1 Ground Floor Area Plan
1 : 200

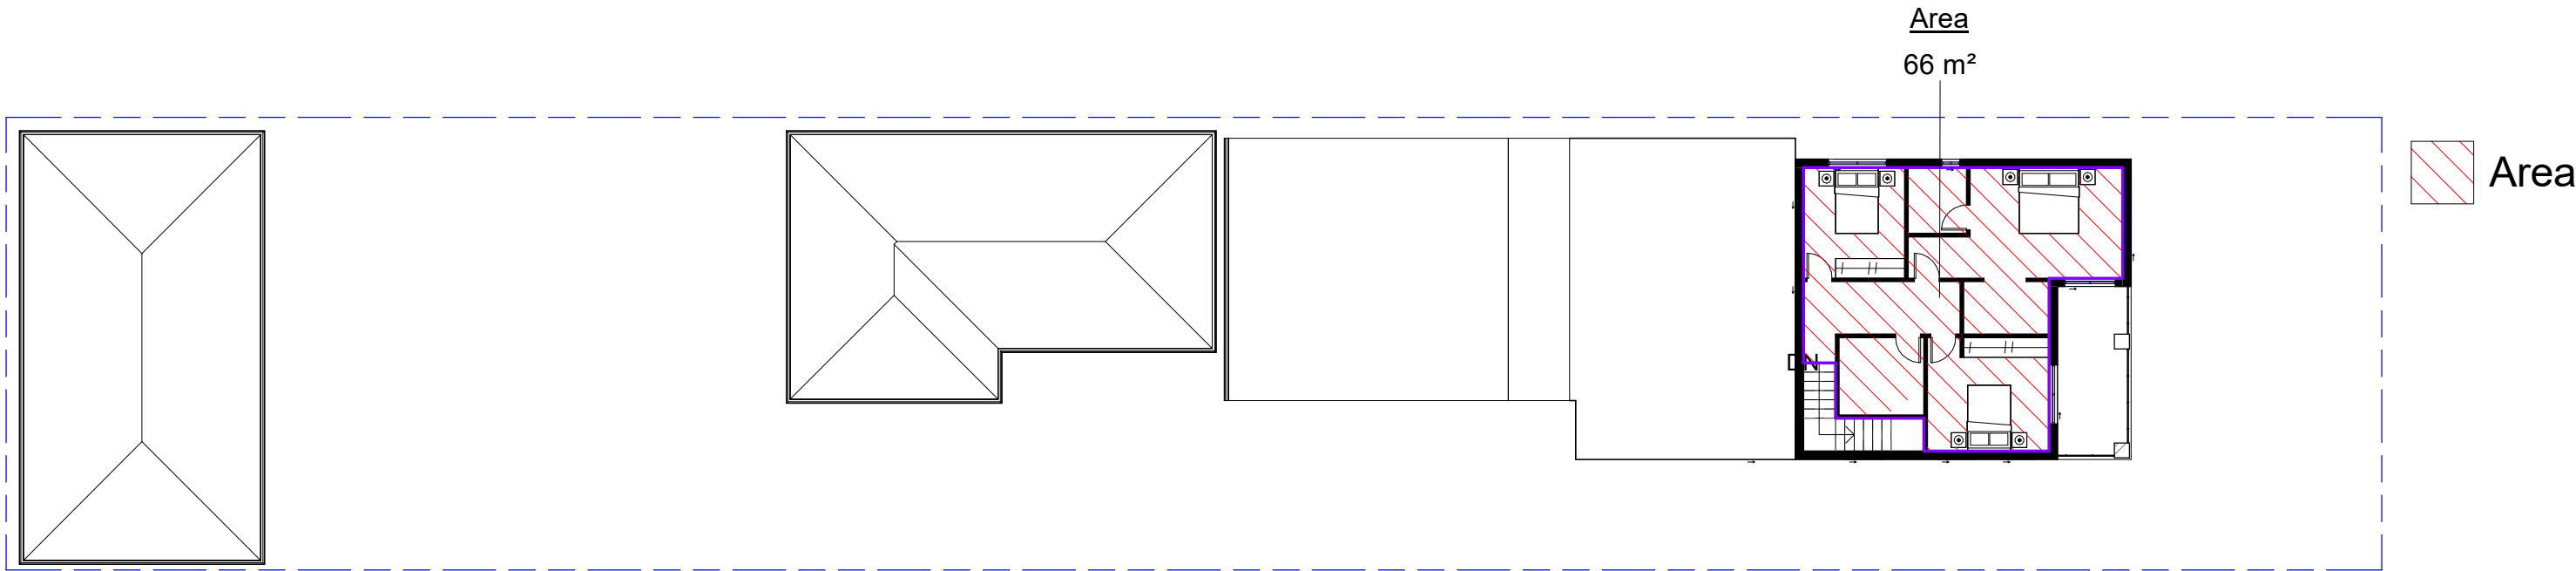

2 Level 1 Area Plan
1 : 200

FSR CALCULATION		
Site Area	Area	FSR
990 m²	332 m²	0.34
	332 m²	0.34