


COLORBOND ROOFING  
SIMILAR TO IMAGE

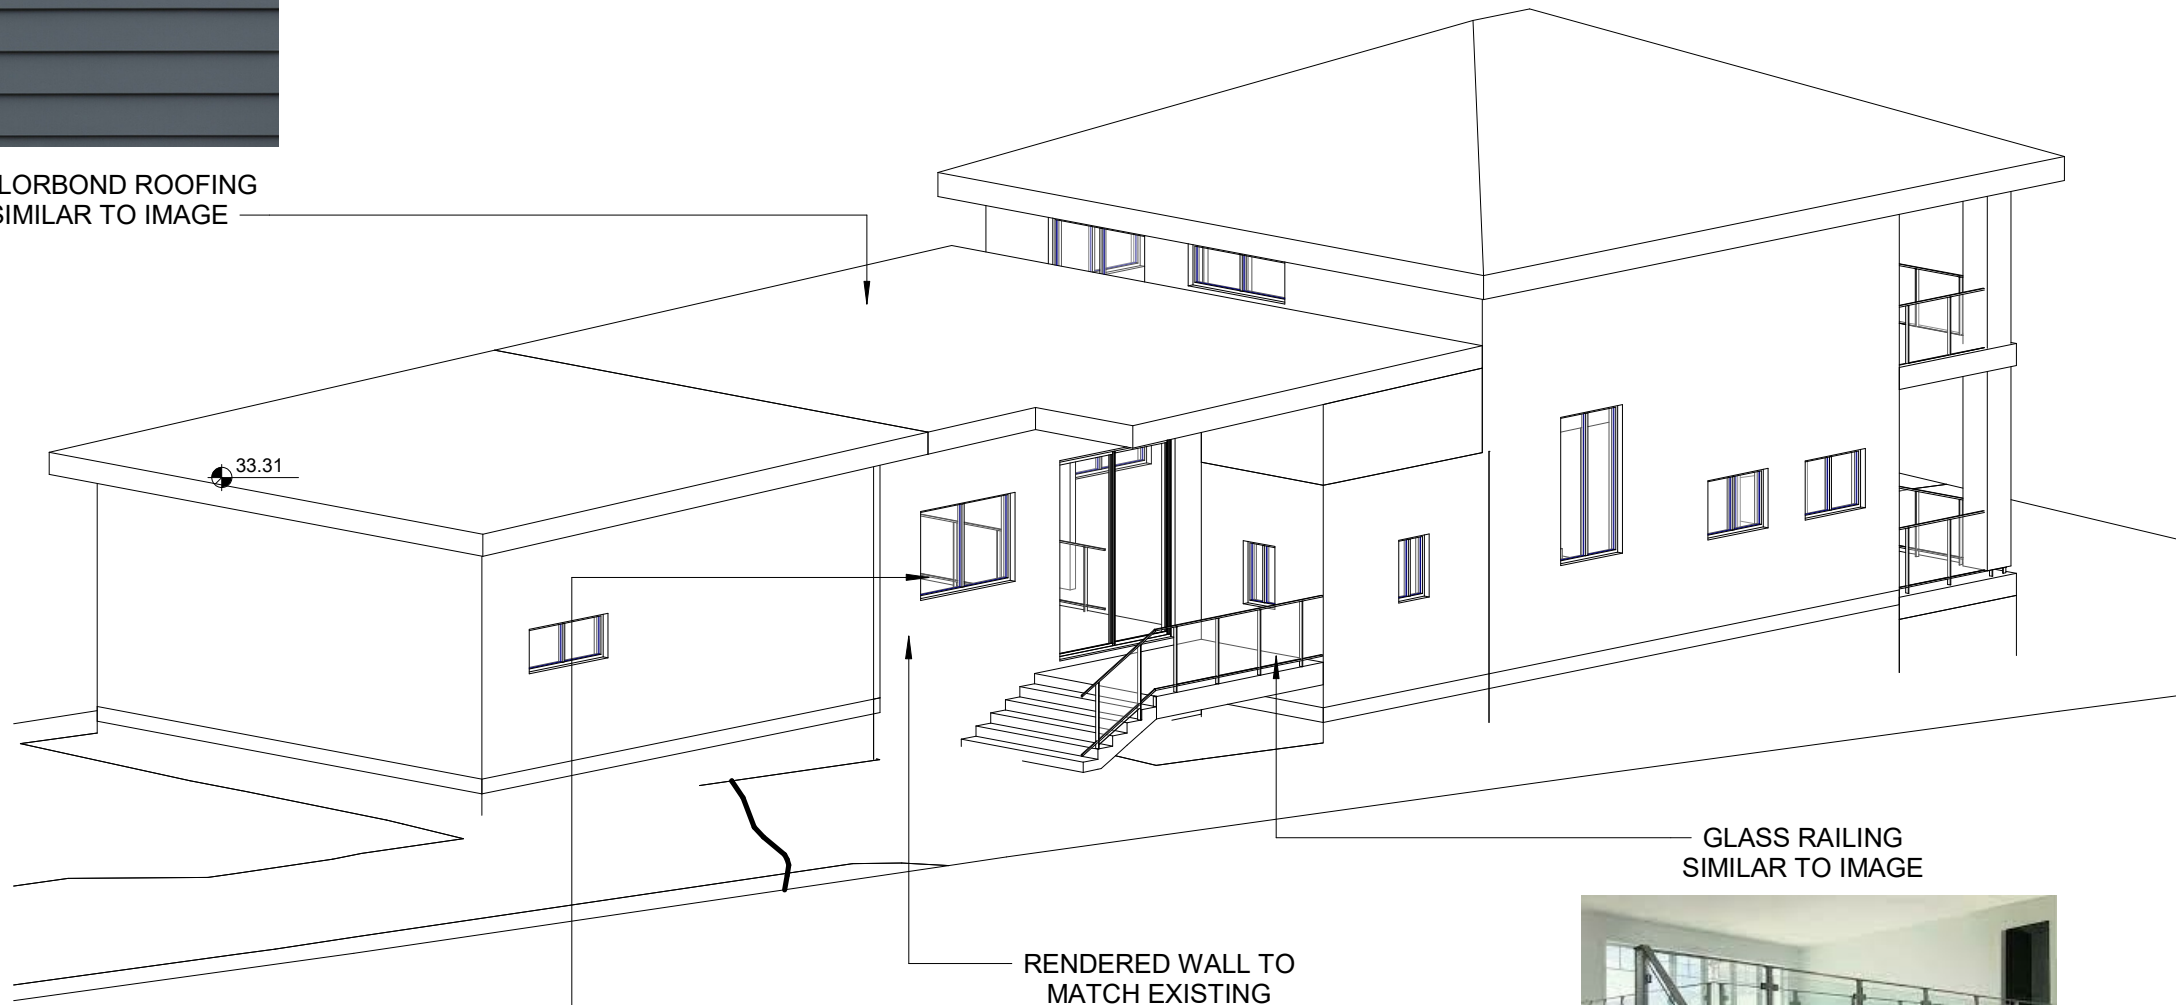


ALLUMINIUM FRAMED WINDOWS  
SIMILAR TO IMAGE

RENDERED WALL TO  
MATCH EXISTING  
SIMILAR TO IMAGE

GLASS RAILING  
SIMILAR TO IMAGE



1 3D Finishes

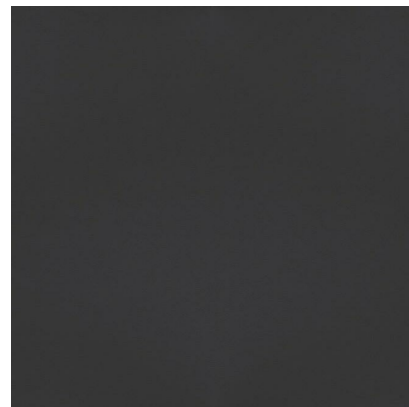

**BDAA Accreditation Number:** 6614  
**Class 2 Registration Number:** DEP0001004

**P:** 0448 923 373  
**E:** info@astleyhomes.com.au

REVISIONS			
ISSUE	DATE	DESCRIPTION	BY
1	01.07.22	ISSUED FOR DEVELOPMENT APPLICATION	K.H

**PROJECT TITLE**  
PROJECT ADDRESS  
123 Smith St Sydney, NSW 2200

**NOTES**  
Dimensions - Contractors to check all dimensions on site prior to commencing construction.  
Do not scale from this drawing. Use given dimensions.  
Copyright © This document is copyright. All rights reserved.

**DRAWING TITLE**  
Finishes Schedule  
**DRAWING NO.**  
DA 12  
**DATE OF ISSUE**  
01.07.22

**REVISION NO.**  
1  
**DRAWING SCALE**

**SHEET SIZE**  
A3

**ISSUED FOR DEVELOPMENT APPLICATION**