




1 21st June 9am  
1 : 400

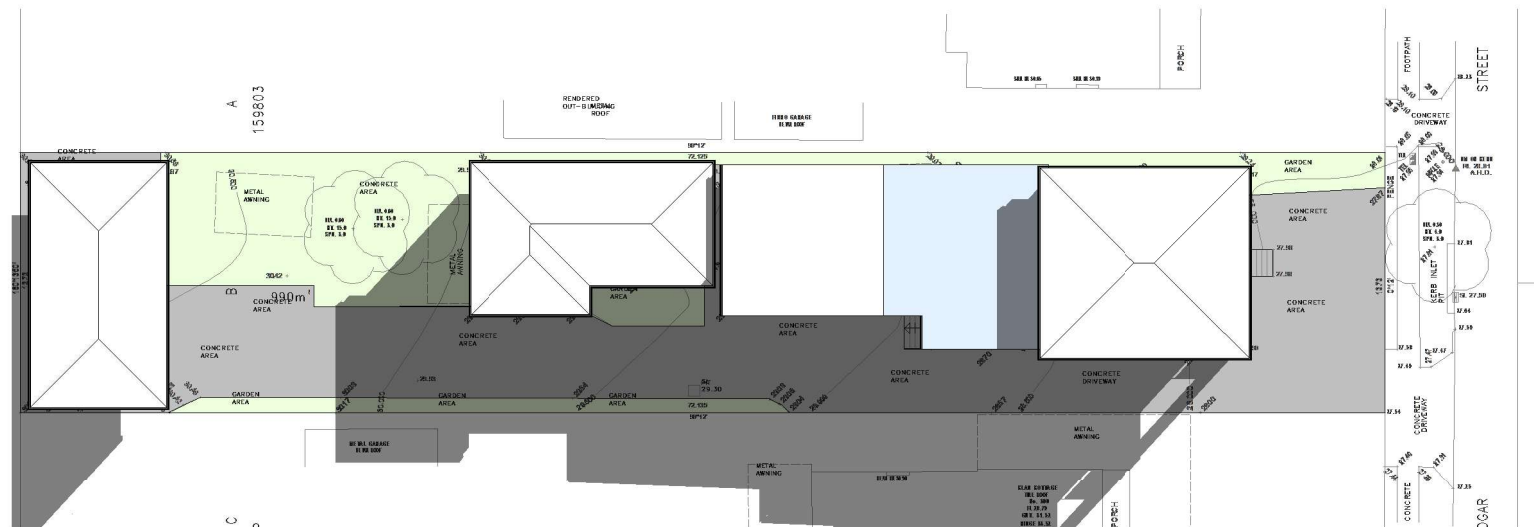

2 21st June 12pm  
1 : 400

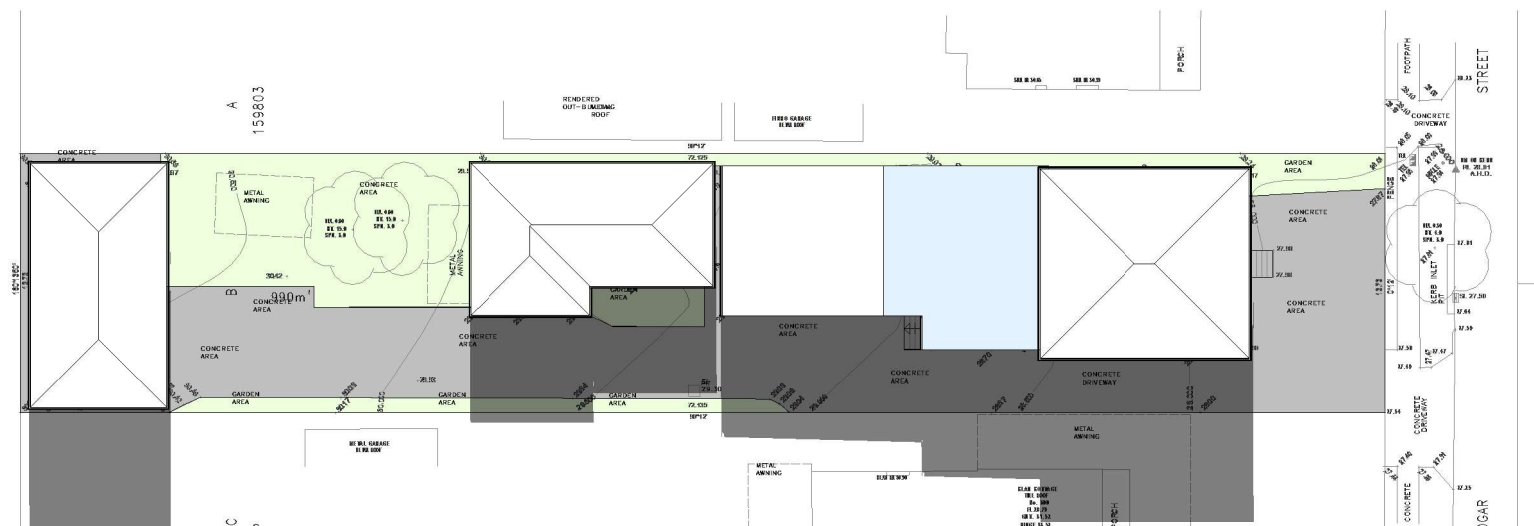

3 21st June 3pm  
1 : 400

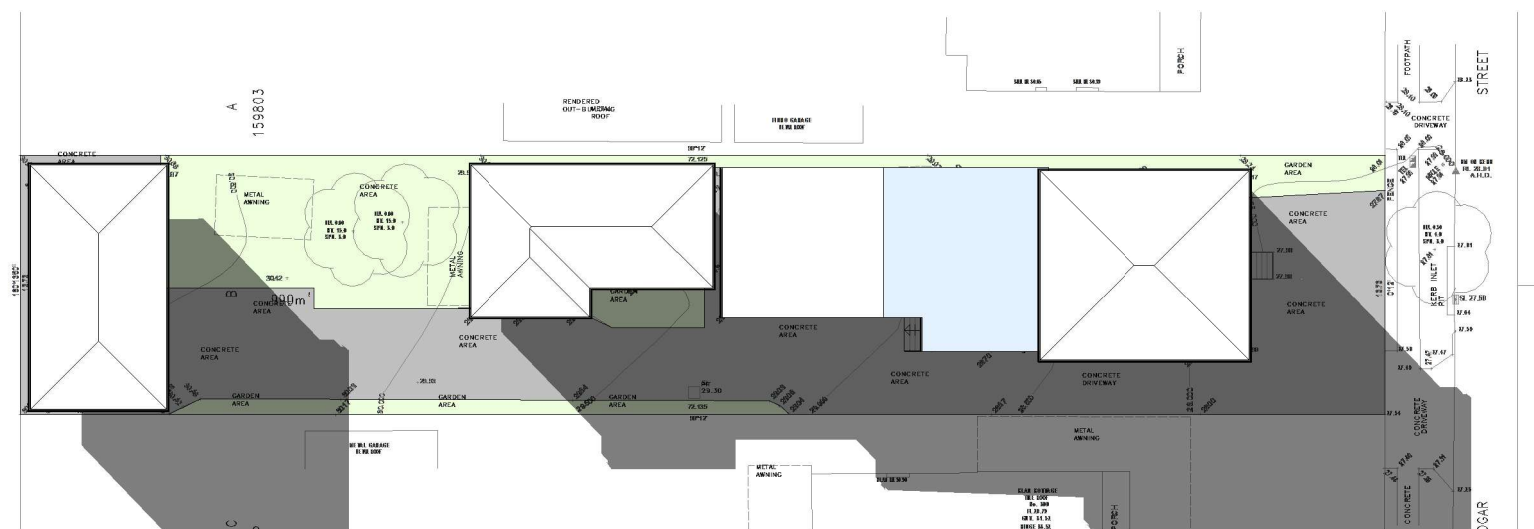

ASTLEY HOMES



BDAA Accreditation Number: 6614  
Class 2 Registration Number: DEP0001004

P: 0448 923 373  
E: info@astleyhomes.com.au

REVISIONS			
ISSUE	DATE	DESCRIPTION	BY
1	01.07.22	ISSUED FOR DEVELOPMENT APPLICATION	K.H.

PROJECT TITLE  
PROJECT ADDRESS  
123 Smith St Sydney, NSW 2200

NOTES  
Dimensions - Contractors to check all dimensions on site prior to commencing construction.  
Do not scale from this drawing. Use given dimensions.  
Copyright © This document is copyright. All rights reserved.

DRAWING TITLE  
Shadow Diagrams  
DRAWING NO.  
DA 14  
DATE OF ISSUE  
01.07.22

REVISION NO.  
1  
DRAWING SCALE  
1 : 400

TRUE NORTH  
  
SHEET SIZE  
A3

ISSUED FOR DEVELOPMENT APPLICATION