


# FEMME BUILD

NEW CONSTRUCTION  
REMODELS  
ADDITIONS  
RENOVATIONS


0403 132 106  
info@femmebuild.com.au

COPYRIGHT 2022 FEMME BUILD  
REPRODUCTION OF THE WHOLE OR PART OF THIS DOCUMENT CONSTITUTES AND INFRINGES COPYRIGHT. THE INFORMATION, IDEAS AND CONCEPTS CONTAINED IN THIS DOCUMENT IS / ARE CONFIDENTIAL. THE RECIPIENTS OF THIS DOCUMENT IS / ARE PROHIBITED FROM DISCLOSING SUCH INFORMATION IDEAS AND CONCEPTS TO ANY PERSON WITHOUT PRIOR WRITTEN CONSENT OF THE COPYRIGHT HOLDER.  
CONTRACTOR TO CHECK AND VERIFY ALL LEVELS, DATUMS & DIMENSIONS ON SITE AND SHALL REPORT ANY DISCREPANCIES OR OMISSIONS TO THIS OFFICE PRIOR TO START OF WORK & DURING THE CONSTRUCTION PHASE. THIS DRAWING IS TO BE READ AND UNDERSTOOD IN CONJUNCTION WITH STRUCTURAL, MECHANICAL, ELECTRICAL AND OR ANY OTHER CONSULTANT'S DOCUMENTATION AS MAY BE APPLICABLE TO THE PROJECT PRIOR TO START OF WORK & ITS DURATION. MEASUREMENT SCALING OF THIS DRAWING SHALL ONLY BE PERMITTED IN ITS DIGITAL FORM.

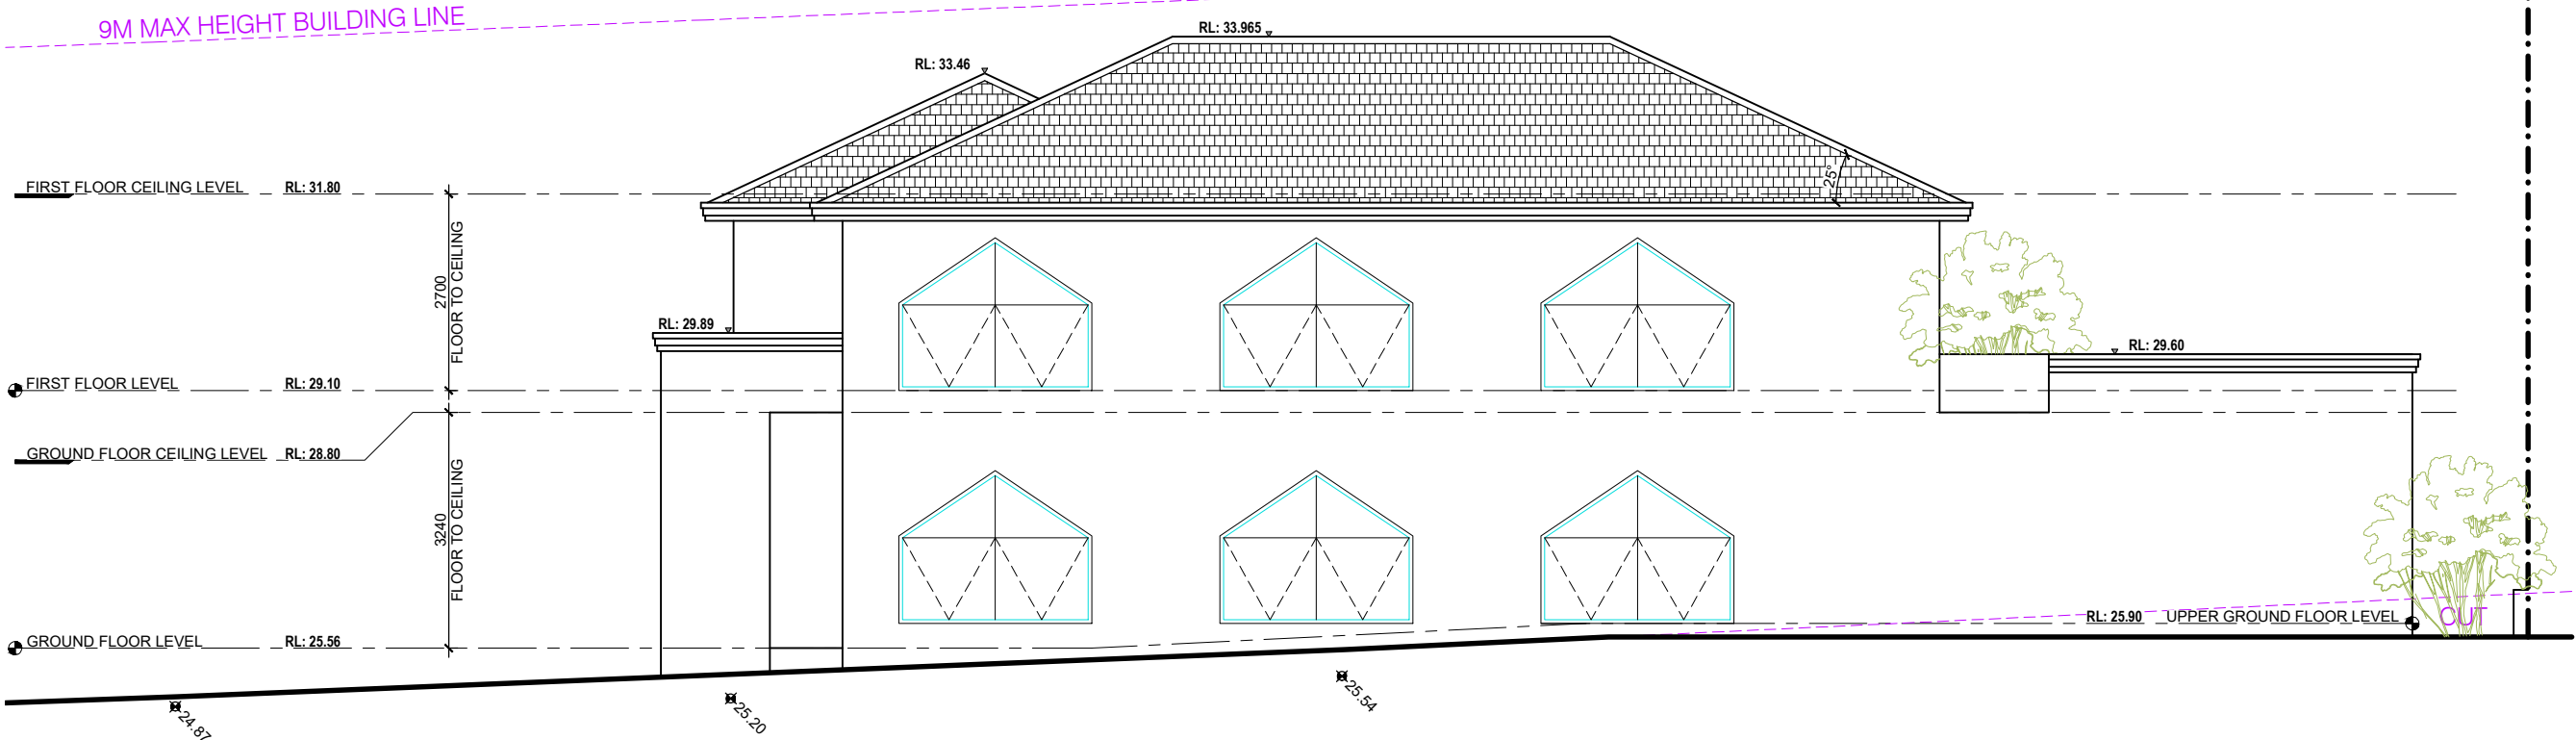

## 1. PROPOSED SOUTHERN ELEVATION

SCALE - 1 : 100

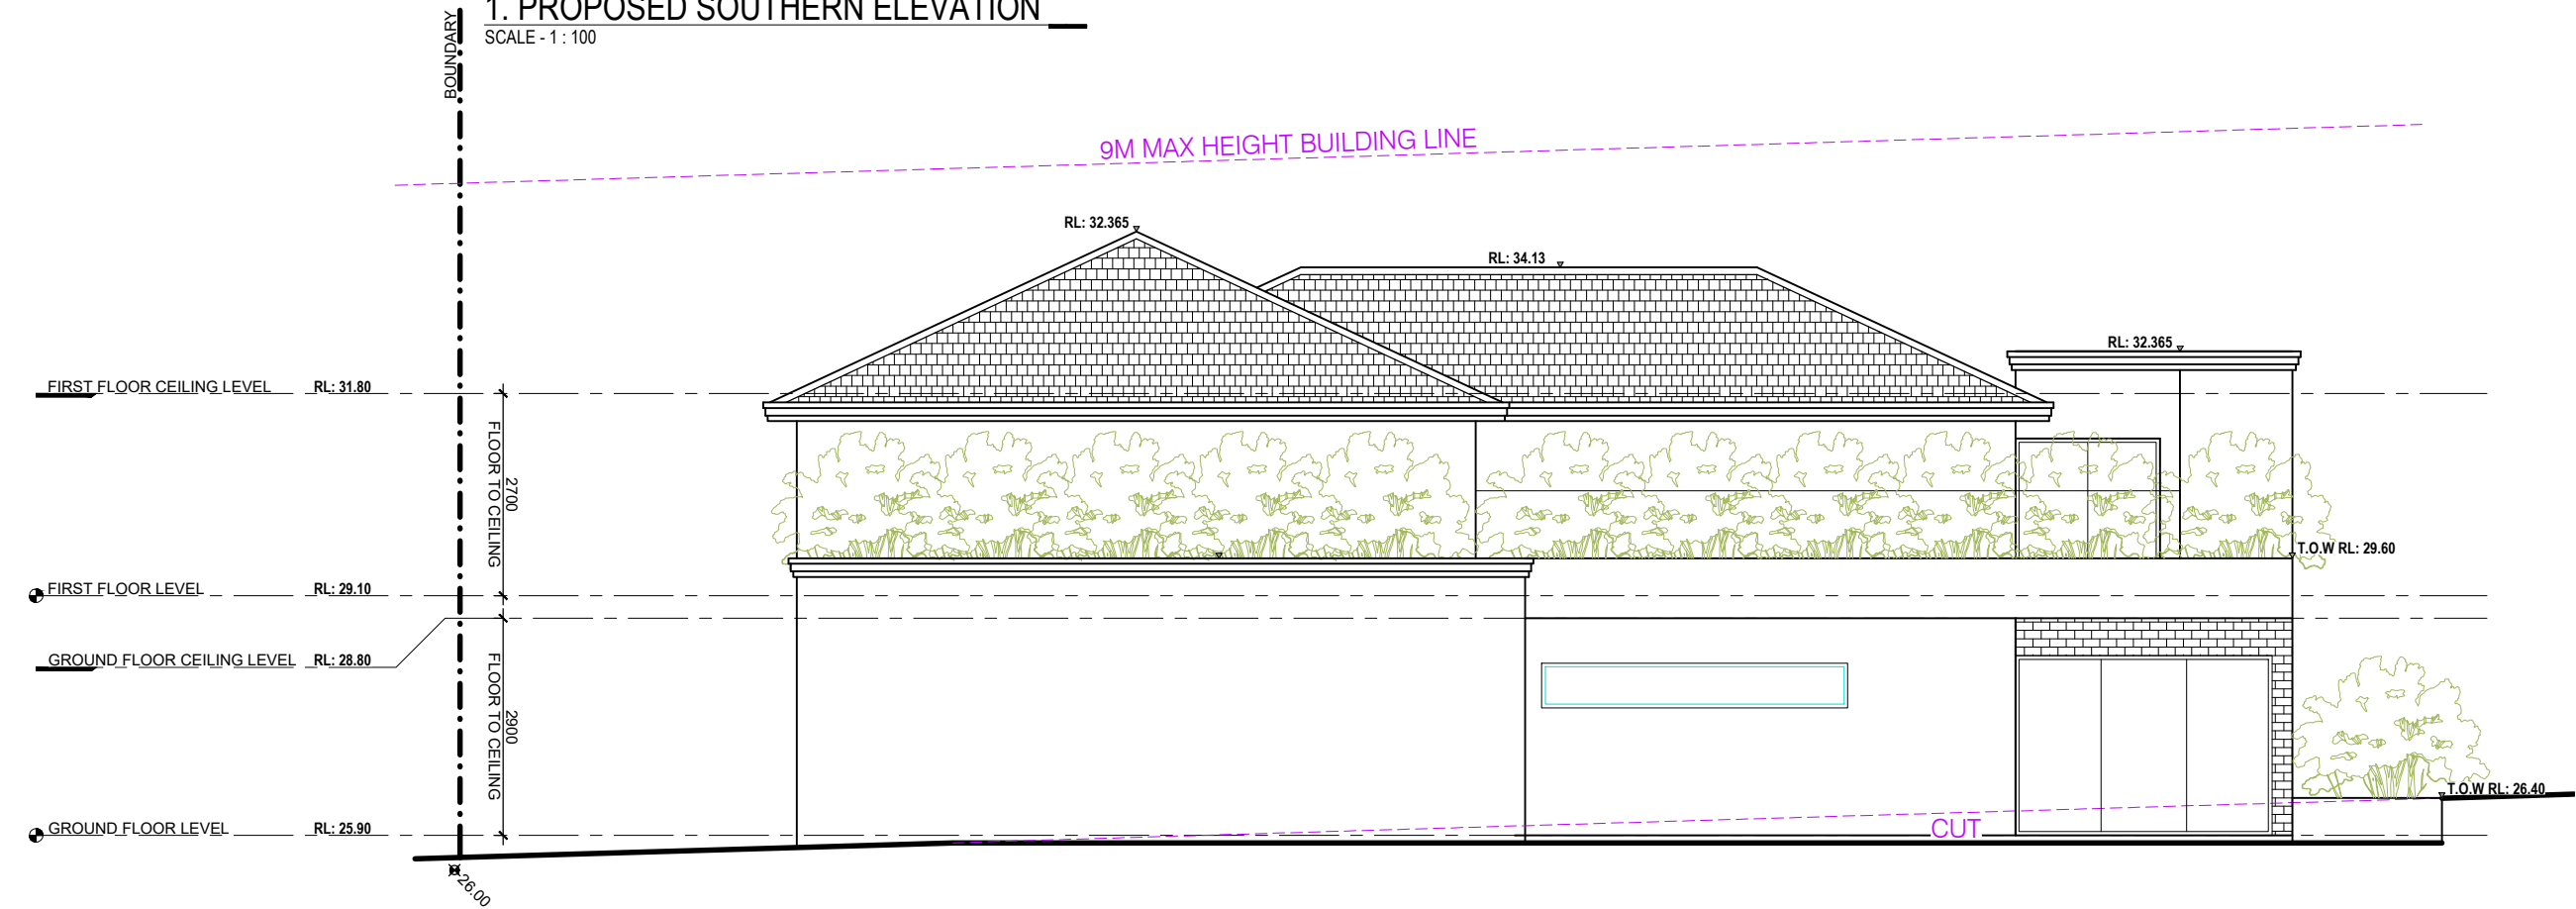

## 2. PROPOSED EASTERN ELEVATION

SCALE - 1 : 100

01	DEVELOPMENT APPLICATION	SK	12.05.22
REV	AMENDMENT DETAILS	BY	DATE

PROJECT STAGE  
**DEVELOPMENT APP.**

PROJECT DETAILS  
**NEW DEVELOPMENT**

21-23 ELLIS STREET,  
CONDELL PARK NSW 2200

CLIENT DETAILS  
**MR NAFTI**

DRAWING TITLE  
**PROPOSED  
ELEVATIONS 1 & 2**

DRAWN

SK

DESIGNED

FB

CHECK

FB

DATE DRAWN  
**MAY 2022**

DRAWING SCALE  
**1 : 100**

SHEET SIZE  
**A3**

0 1m 2m 3m 4m 5m 7.5m 10m 12.5m  
1:125 @ A1 1:250 @ A3 1:707 @ A4



**ACCREDITED  
BUILDING DESIGNER**

ACCREDITATION NUMBER: 6613

MEMBER NUMBER: 6763-21

PROJECT NUMBER  
**FB0022**

DRAWING NUMBER  
**A.03.1**

REVISION  
**01**