


1. PROPOSED SOUTHERN ELEVATION
SCALE - 1 : 100

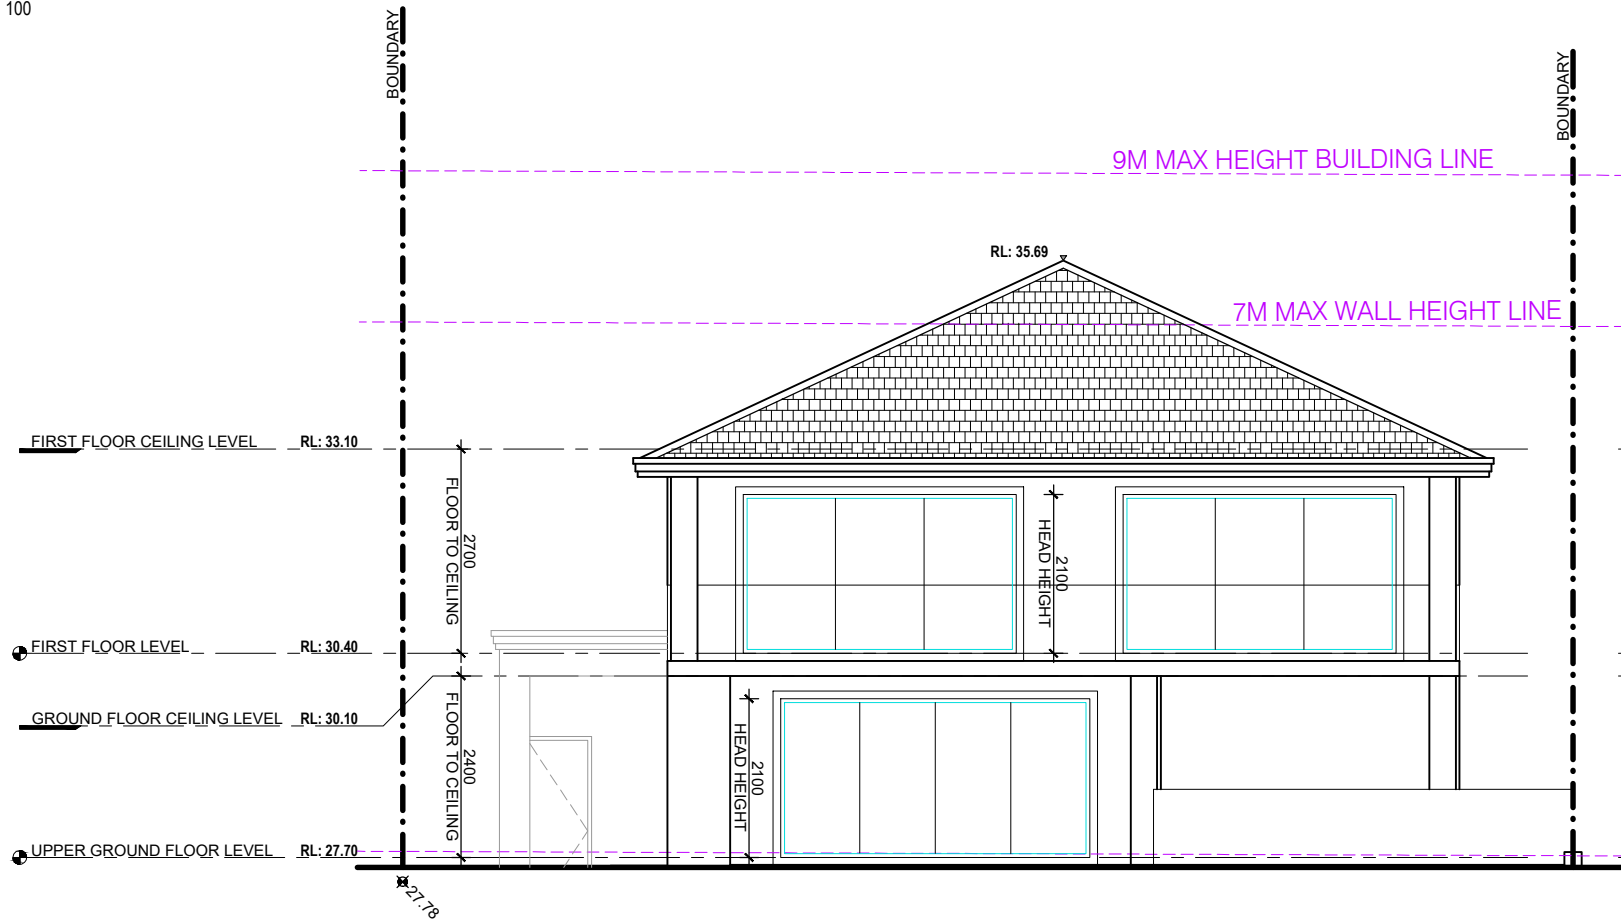

2. PROPOSED EASTERN ELEVATION
SCALE - 1 : 100

01	DEVELOPMENT APPLICATION	SK	12.05.22
REV	AMENDMENT DETAILS	BY	DATE

PROJECT STAGE
DEVELOPMENT APP.

PROJECT DETAILS
NEW DEVELOPMENT

21-23 ELLIS STREET,
CONDELL PARK NSW 2200

CLIENT DETAILS
MR NAFTI

DRAWING TITLE
UNIT A PROPOSED
ELEVATIONS 1 & 2

DRAWN
SK
DESIGNED
FB
CHECK
FB

DATE DRAWN
MAY 2022
DRAWING SCALE
1 : 100
SHEET SIZE
A3



ACCREDITED
BUILDING DESIGNER

ACCREDITATION NUMBER: 6613
MEMBER NUMBER: 6763-21

PROJECT NUMBER FB0022	DRAWING NUMBER A.03.3	REVISION 01
--------------------------	--------------------------	----------------