


REPRODUCTION OF THE WHOLE OR PART OF THIS DOCUMENT CONSTITUTES AN INFRINGEMENT OF COPYRIGHT. THE INFORMATION, IDEAS AND CONCEPTS CONTAINED IN THIS DOCUMENT IS / ARE CONFIDENTIAL. THE RECIPIENT OF THIS DOCUMENT IS / ARE PROHIBITED FROM DISCLOSING SUCH INFORMATION IDEAS AND CONCEPTS TO ANY PERSON WITHOUT PRIOR WRITTEN CONSENT OF THE COPYRIGHT HOLDER. CONTRACTOR TO CHECK AND VERIFY ALL LEVELS, DIMENSIONS & DIMENSIONS ON SITE AND SHALL REPORT ANY DISCREPANCIES OR OMISSIONS TO THIS OFFICE PRIOR TO START OF WORK & DURING THE CONSTRUCTION PHASE. THIS DRAWING IS TO BE READ AND UNDERSTOOD IN CONJUNCTION WITH STRUCTURAL, MECHANICAL, ELECTRICAL AND/OR ANY OTHER CONSULTANT'S DOCUMENTATION AS MAY BE APPLICABLE TO THE PROJECT PRIOR TO START OF WORK & ITS DURATION. MEASUREMENT SCALING OF THIS DRAWING SHALL ONLY BE PERMITTED IN ITS DIGITAL FORM.

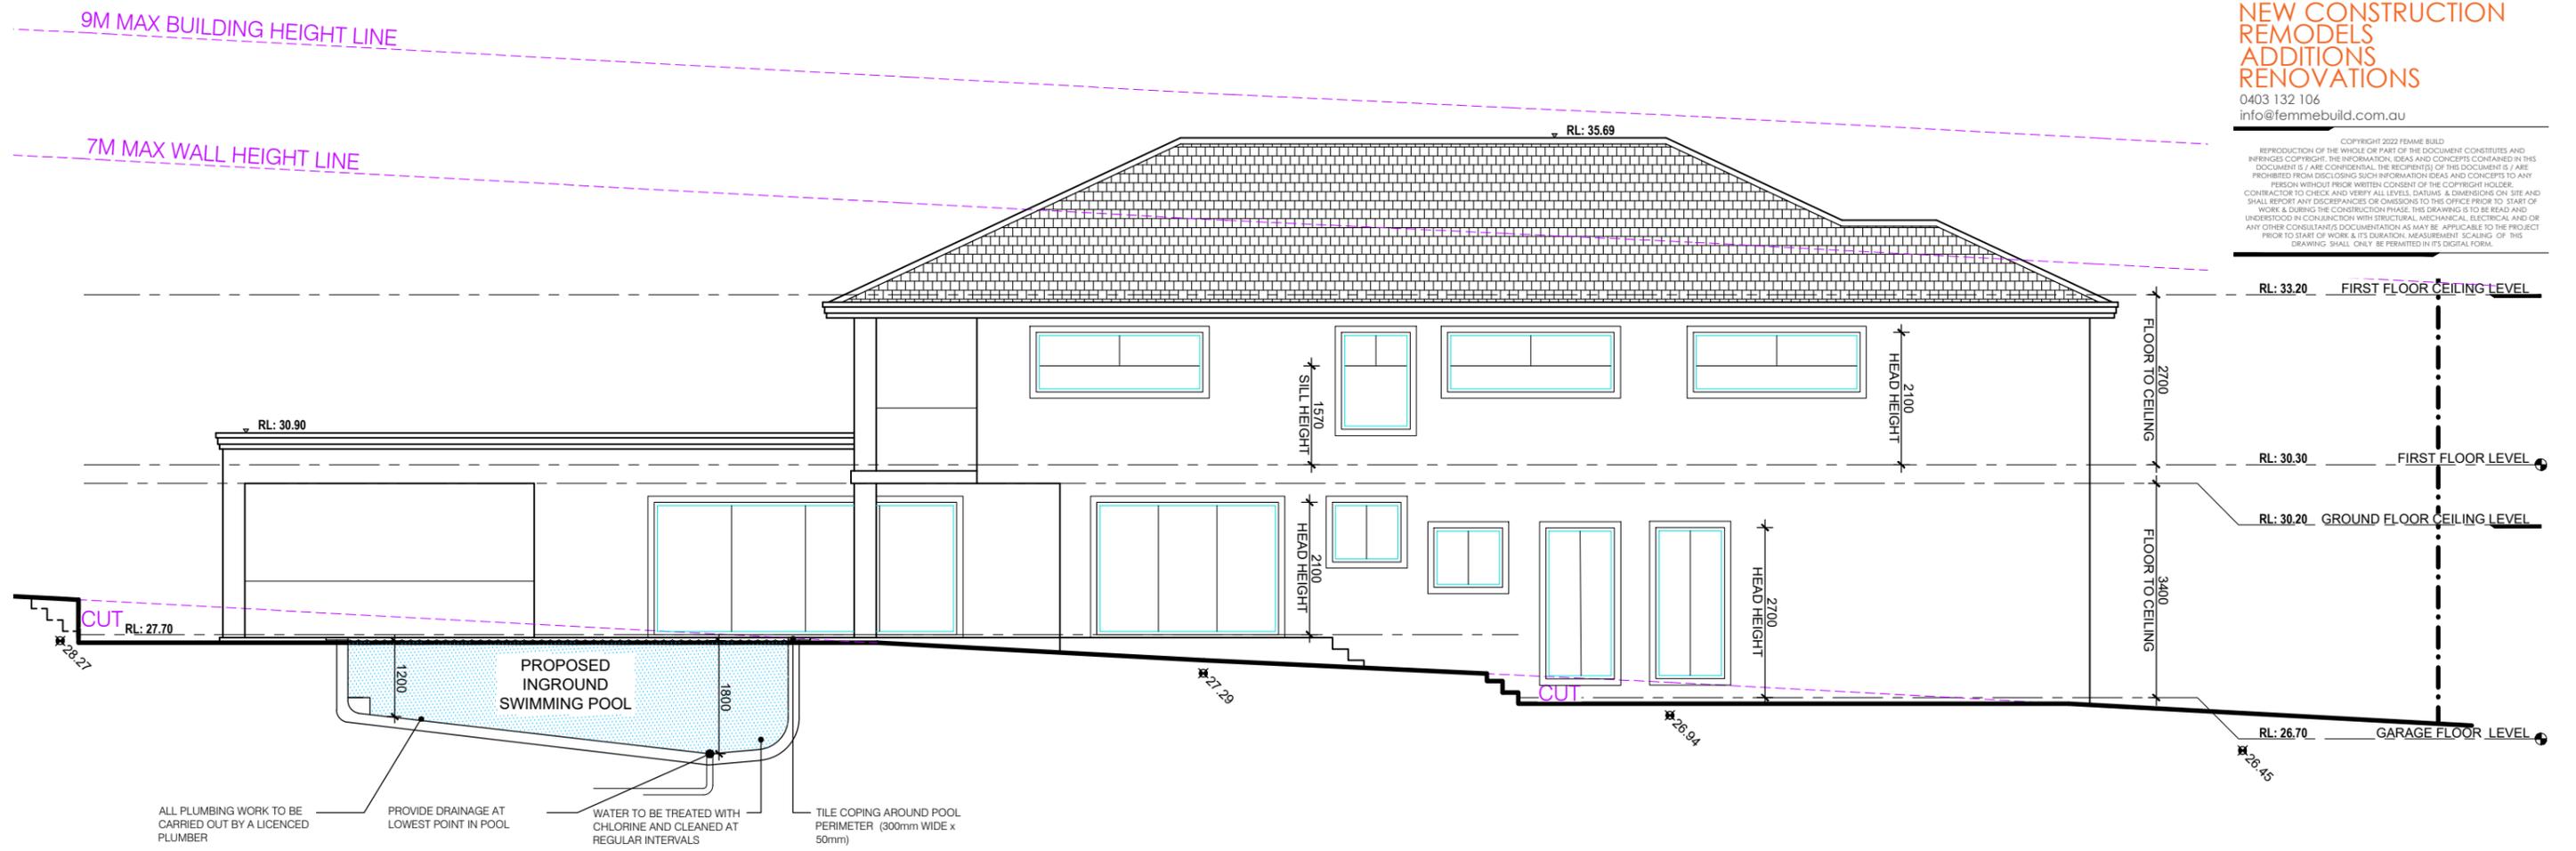

3. PROPOSED NORTHERN ELEVATION
 SCALE - 1 : 100

01	DEVELOPMENT APPLICATION	SK	12.05.22
REV	AMENDMENT DETAILS	BY	DATE

PROJECT STAGE
DEVELOPMENT APP.

PROJECT DETAILS
NEW DEVELOPMENT
 21-23 ELLIS STREET,
 CONDELL PARK NSW 2200

CLIENT DETAILS
MR NAFTI

DRAWING TITLE
UNIT A PROPOSED ELEVATIONS 3 & 4

DRAWN
 SK

DESIGNED
 FB

CHECK
 FB

DATE DRAWN
 MAY 2022

DRAWING SCALE
 1 : 100

SHEET SIZE
 A3



bdad

ACCREDITED BUILDING DESIGNER

ACCREDITATION NUMBER: 6613 MEMBER NUMBER: 6763-21



4. PROPOSED WESTERN ELEVATION
 SCALE - 1 : 100

PROJECT NUMBER	DRAWING NUMBER	REVISION
FB0022	A.03.4	01