




1. PROPOSED SOUTHERN ELEVATION
SCALE - 1 : 100

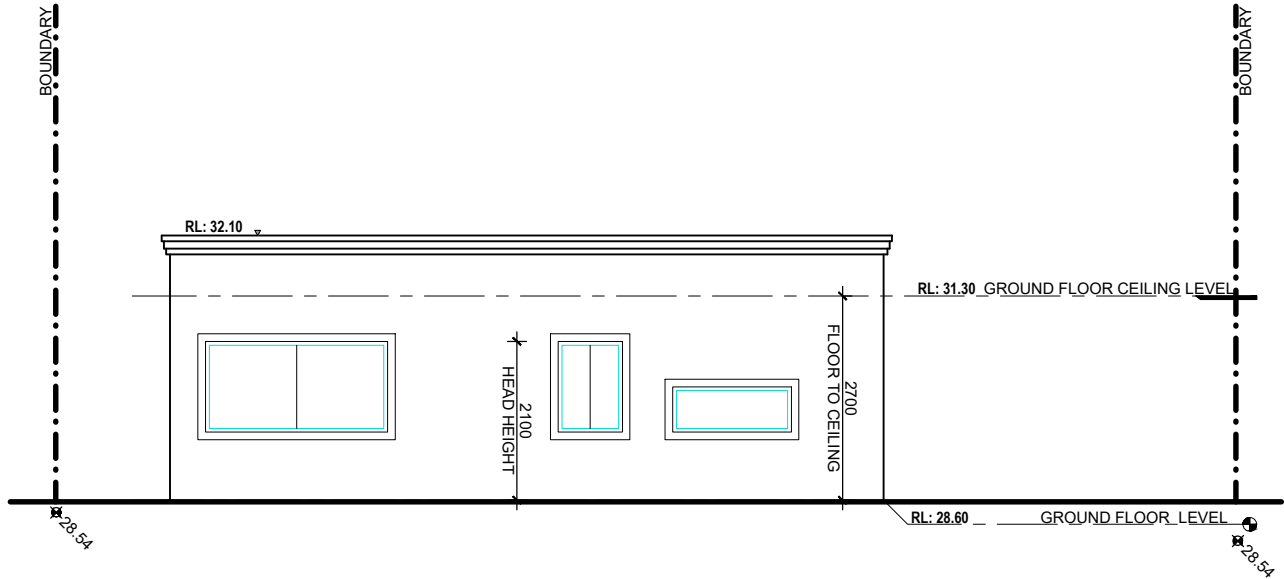

2. PROPOSED EASTERN ELEVATION
SCALE - 1 : 100

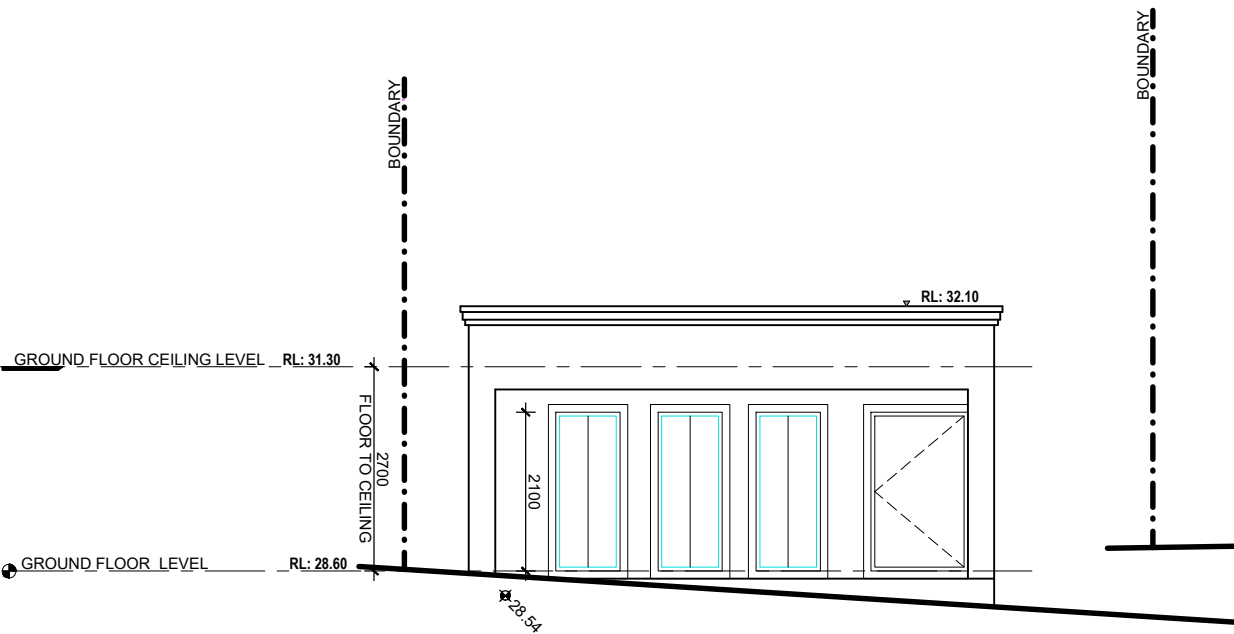

3. PROPOSED NORTHERN ELEVATION
SCALE - 1 : 100

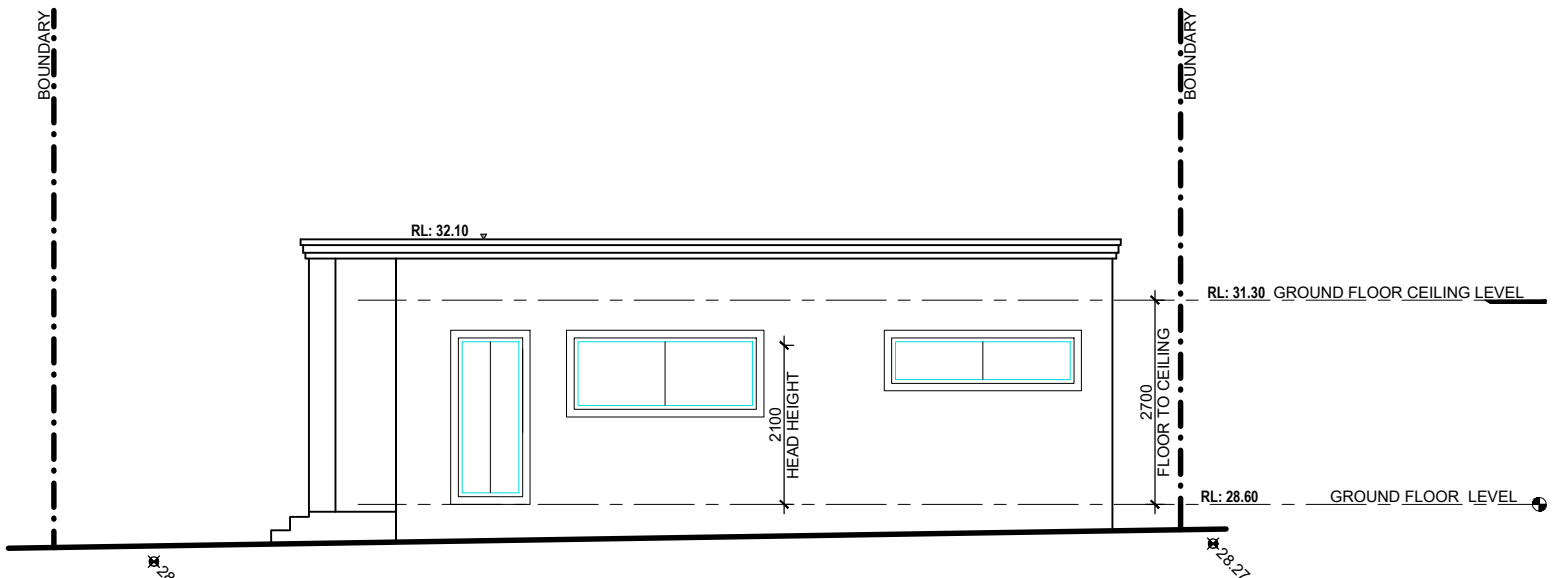

4. PROPOSED WESTERN ELEVATION
SCALE - 1 : 100

01	DEVELOPMENT APPLICATION	SK	12.05.22
REV	AMENDMENT DETAILS	BY	DATE

PROJECT STAGE
DEVELOPMENT APP.

PROJECT DETAILS
NEW DEVELOPMENT

21-23 ELLIS STREET,
CONDELL PARK NSW 2200

CLIENT DETAILS
MR NAFTI


DRAWING TITLE
UNIT B S'DARY DWELLING
PROPOSED ELEVATIONS 1-4

DRAWN
SK
DESIGNED
FB
CHECK
FB

DATE DRAWN
MAY 2022

DRAWING SCALE
1 : 100

SHEET SIZE
A3

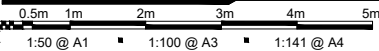

ACCREDITED
BUILDING DESIGNER

ACCREDITATION NUMBER: 6613 MEMBER NUMBER: 6763-21

PROJECT NUMBER
FB0022

DRAWING NUMBER
A.03.7

REVISION
01