


3. PROPOSED NORTHERN ELEVATION  
SCALE - 1 : 100

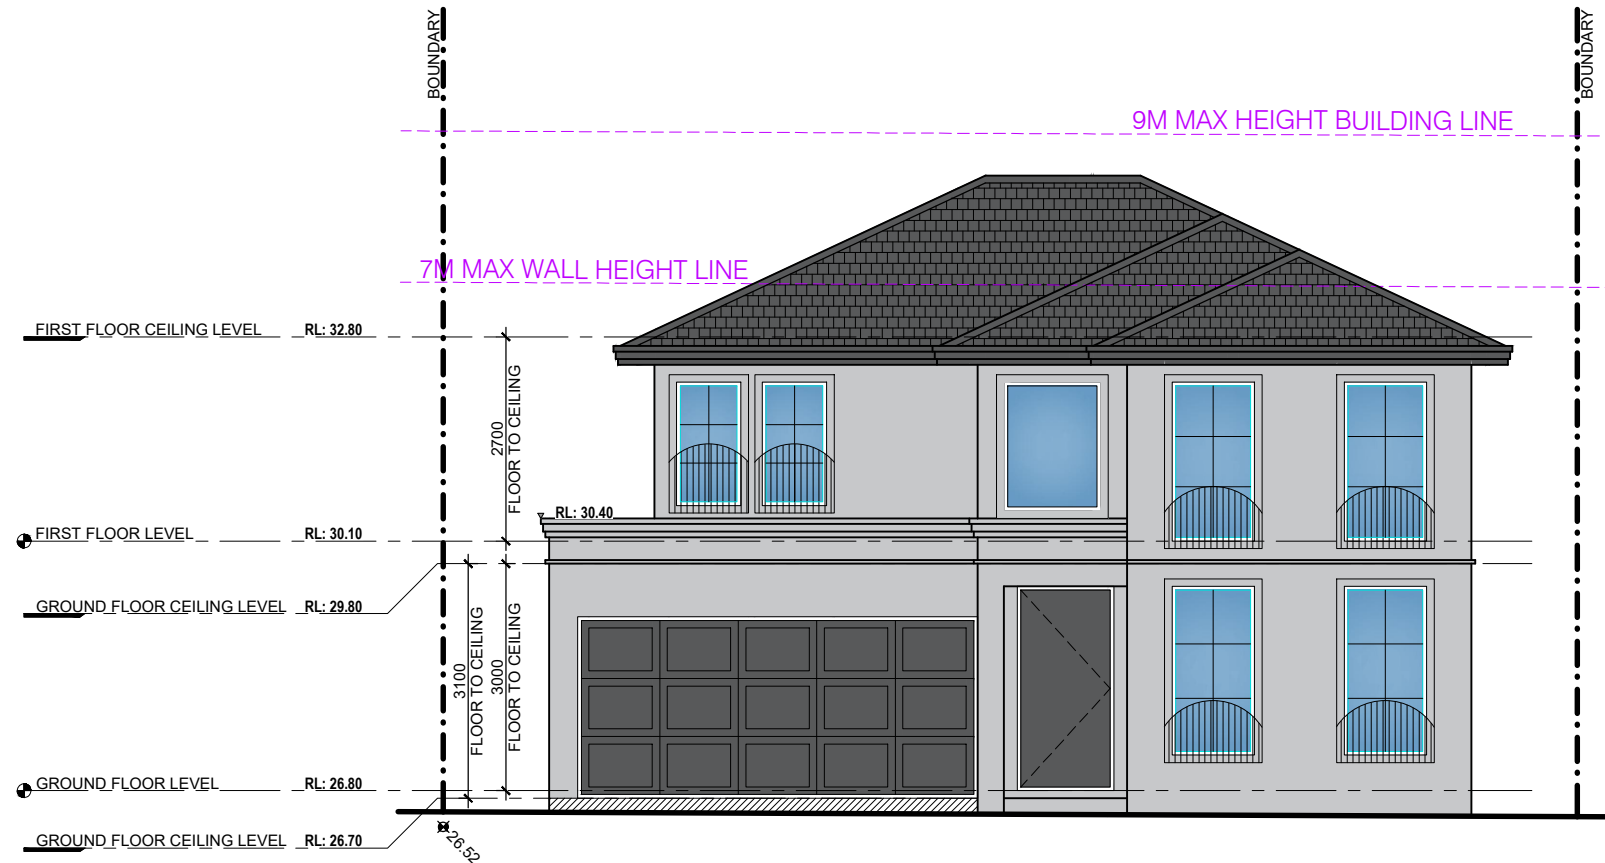

4. PROPOSED WESTERN ELEVATION  
SCALE - 1 : 100

01	DEVELOPMENT APPLICATION	SK	12.05.22
REV	AMENDMENT DETAILS	BY	DATE

PROJECT STAGE  
**DEVELOPMENT APP.**

PROJECT DETAILS  
**NEW DEVELOPMENT**

21-23 ELLIS STREET,  
CONDELL PARK NSW 2200

CLIENT DETAILS  
**MR NAFTI**

DRAWING TITLE  
**UNIT B PROPOSED  
ELEVATIONS 3 & 4**

DRAWN  
**SK**  
DESIGNED  
**FB**  
CHECK  
**FB**

DATE DRAWN  
**MAY 2022**  
DRAWING SCALE  
**1 : 100**  
SHEET SIZE  
**A3**

0 1m 2m 3m 4m 5m 7.5m 10m 12.5m  
1:125 @ A1 1:250 @ A3 1:707 @ A4



**ACCREDITED  
BUILDING DESIGNER**

ACCREDITATION NUMBER: 6613 MEMBER NUMBER: 6763-21

PROJECT NUMBER  
**FB0022**  
DRAWING NUMBER  
**A.03.6**  
REVISION  
**01**