



STORMWATER DRAINAGE PLAN

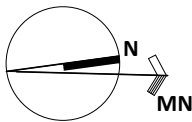

PROPERTY INFORMATION		
PROPERTY NO.	LOT NO.	DP NO.
57A	632	1201040
SITE AREA INFORMATION		
BY SURVEY (m2)		BY TITLE (m2)
327.90		327.90
LEGEND		
DESCRIPTION		
	EXISTING STORMWATER DRAINAGE LINE	
	PROPOSED STORMWATER DRAINAGE LINE	
	PROPOSED GRATED	
	EXISTING ASSUMED ABSORPTION TRENCH	

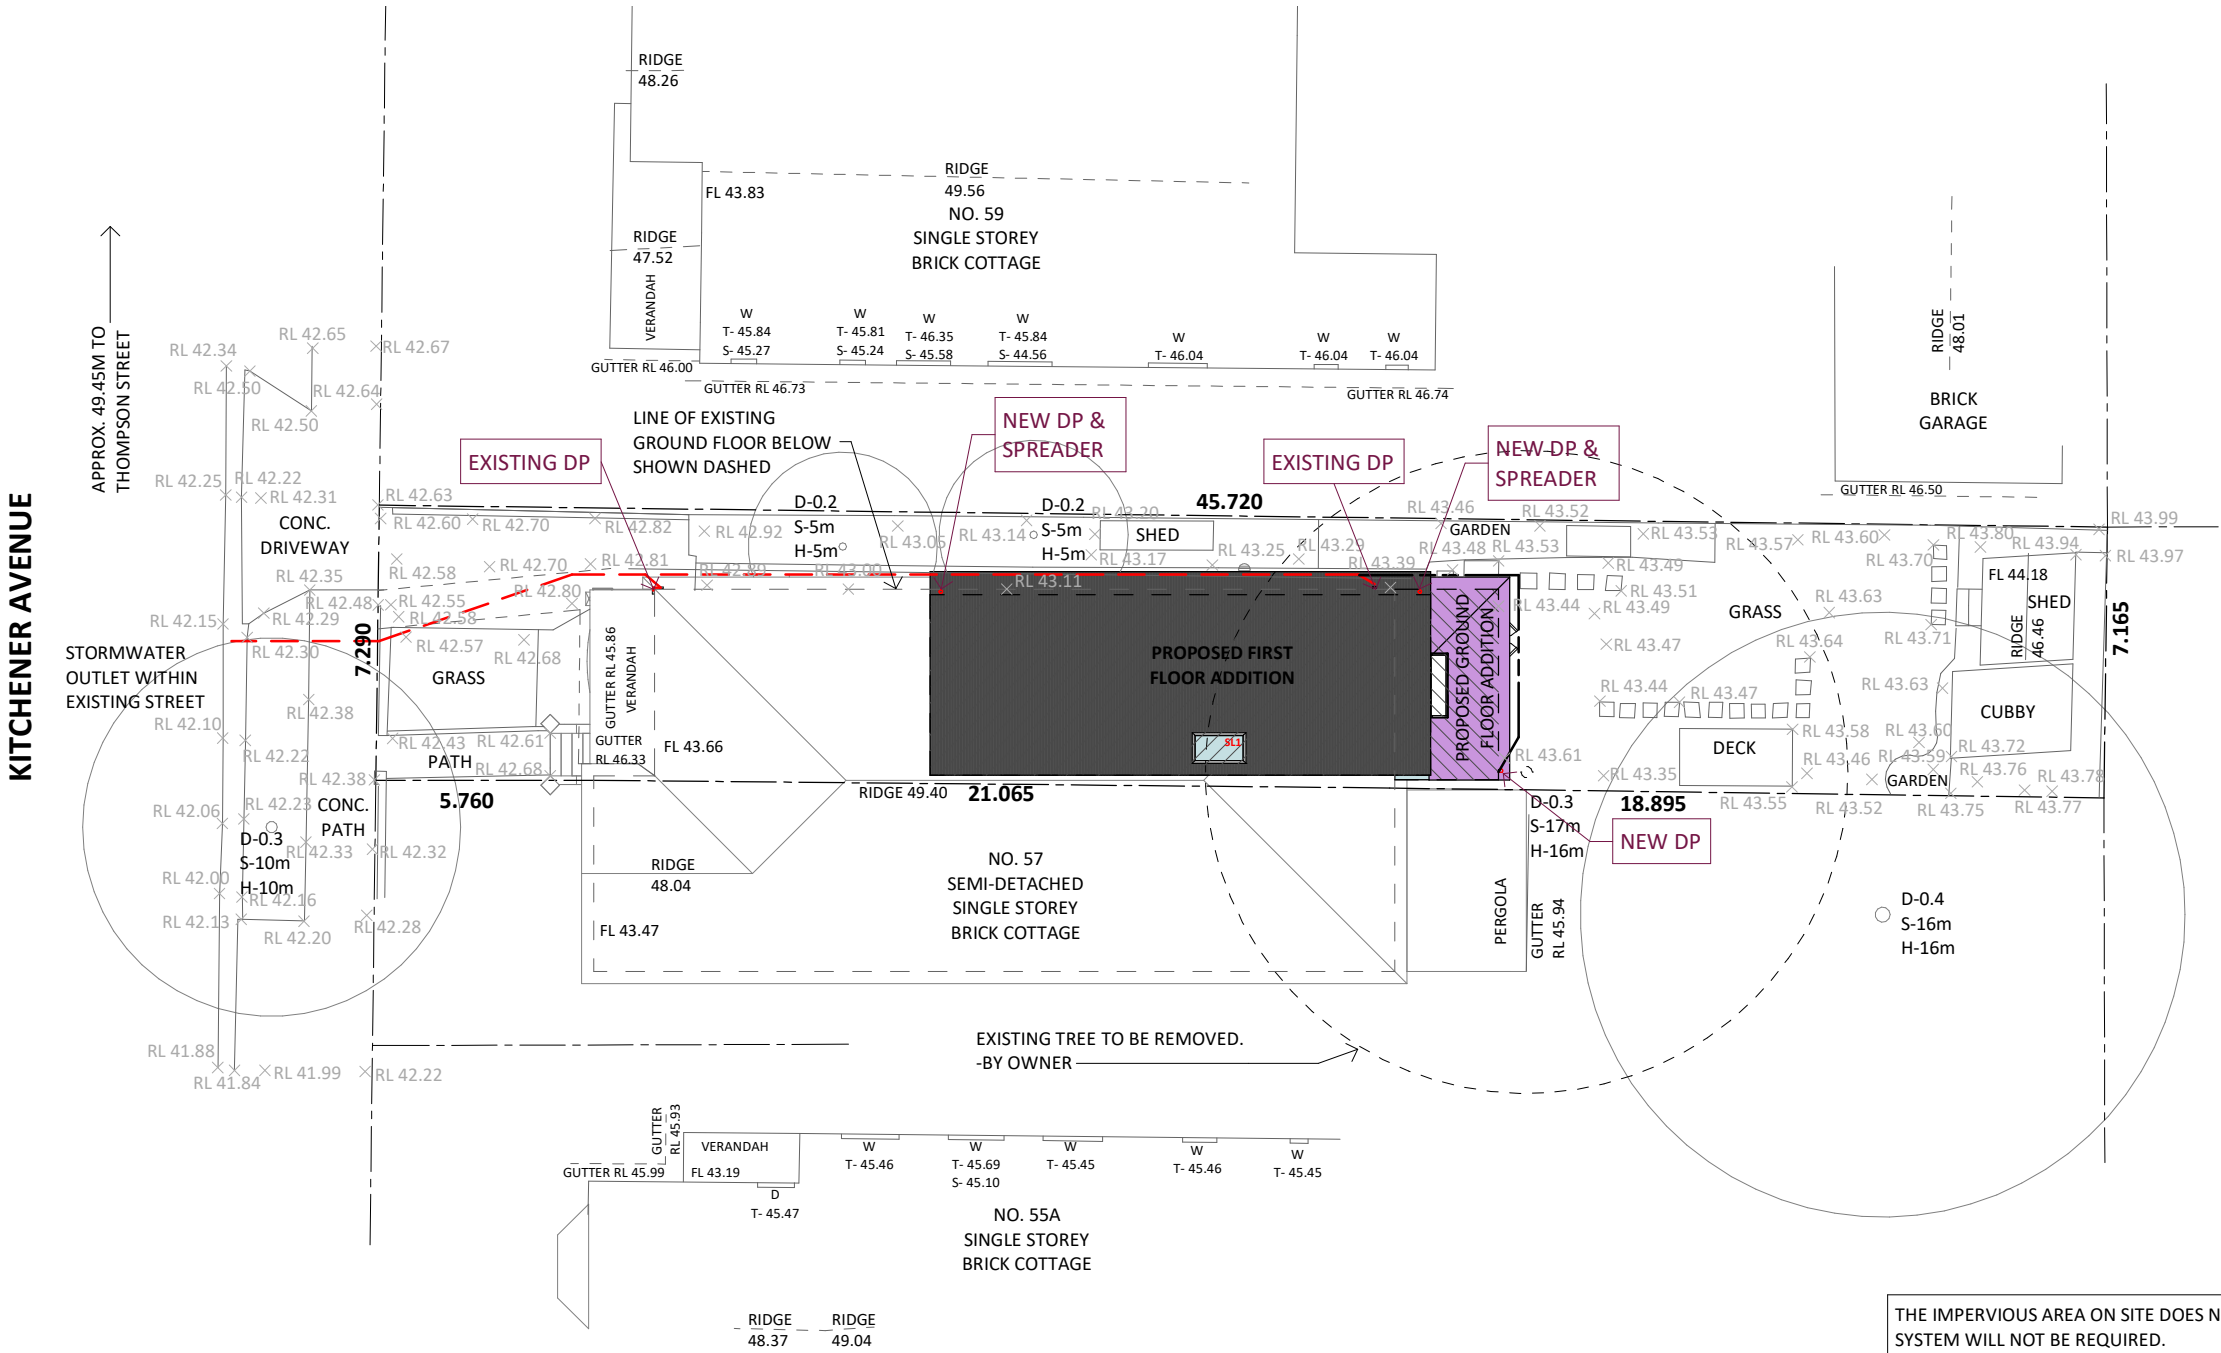

THE IMPERVIOUS AREA ON SITE DOES NOT EXCEED 65% OF THE TOTAL SITE AREA THEREFORE AN OSD SYSTEM WILL NOT BE REQUIRED.

THE PROPOSED ADDITION, WITHIN THE EXISTING FOOTPRINT, WILL DISCHARGE UNTO THE EXISTING ROOF, SERVICED BY AN EXISTING ROOF DISPOSAL SYSTEM OF GUTTERS, DOWNPIPES AND AN EXISTING STORMWATER DRAINAGE LINE WHICH WILL DISCHARGE INTO THE FRONT EXISTING STREET GUTTER STORMWATER SYSTEM. THE REAR GROUND FLOOR EXTENSION WILL HAVE A NEW DOWNPIPE CONNECTED TO THE EXISTING STORMWATER LINE AND SYSTEM. THERE IS NO REQUIREMENT OR NEED TO AMPLIFY OR MODIFY THIS EXISTING STOMWATER DISPOSAL SYSTEM.