

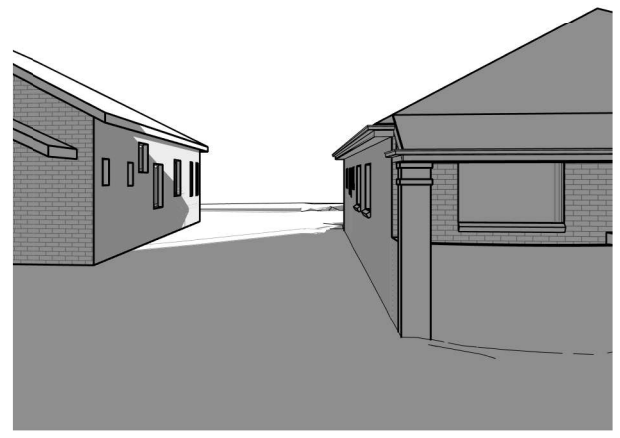
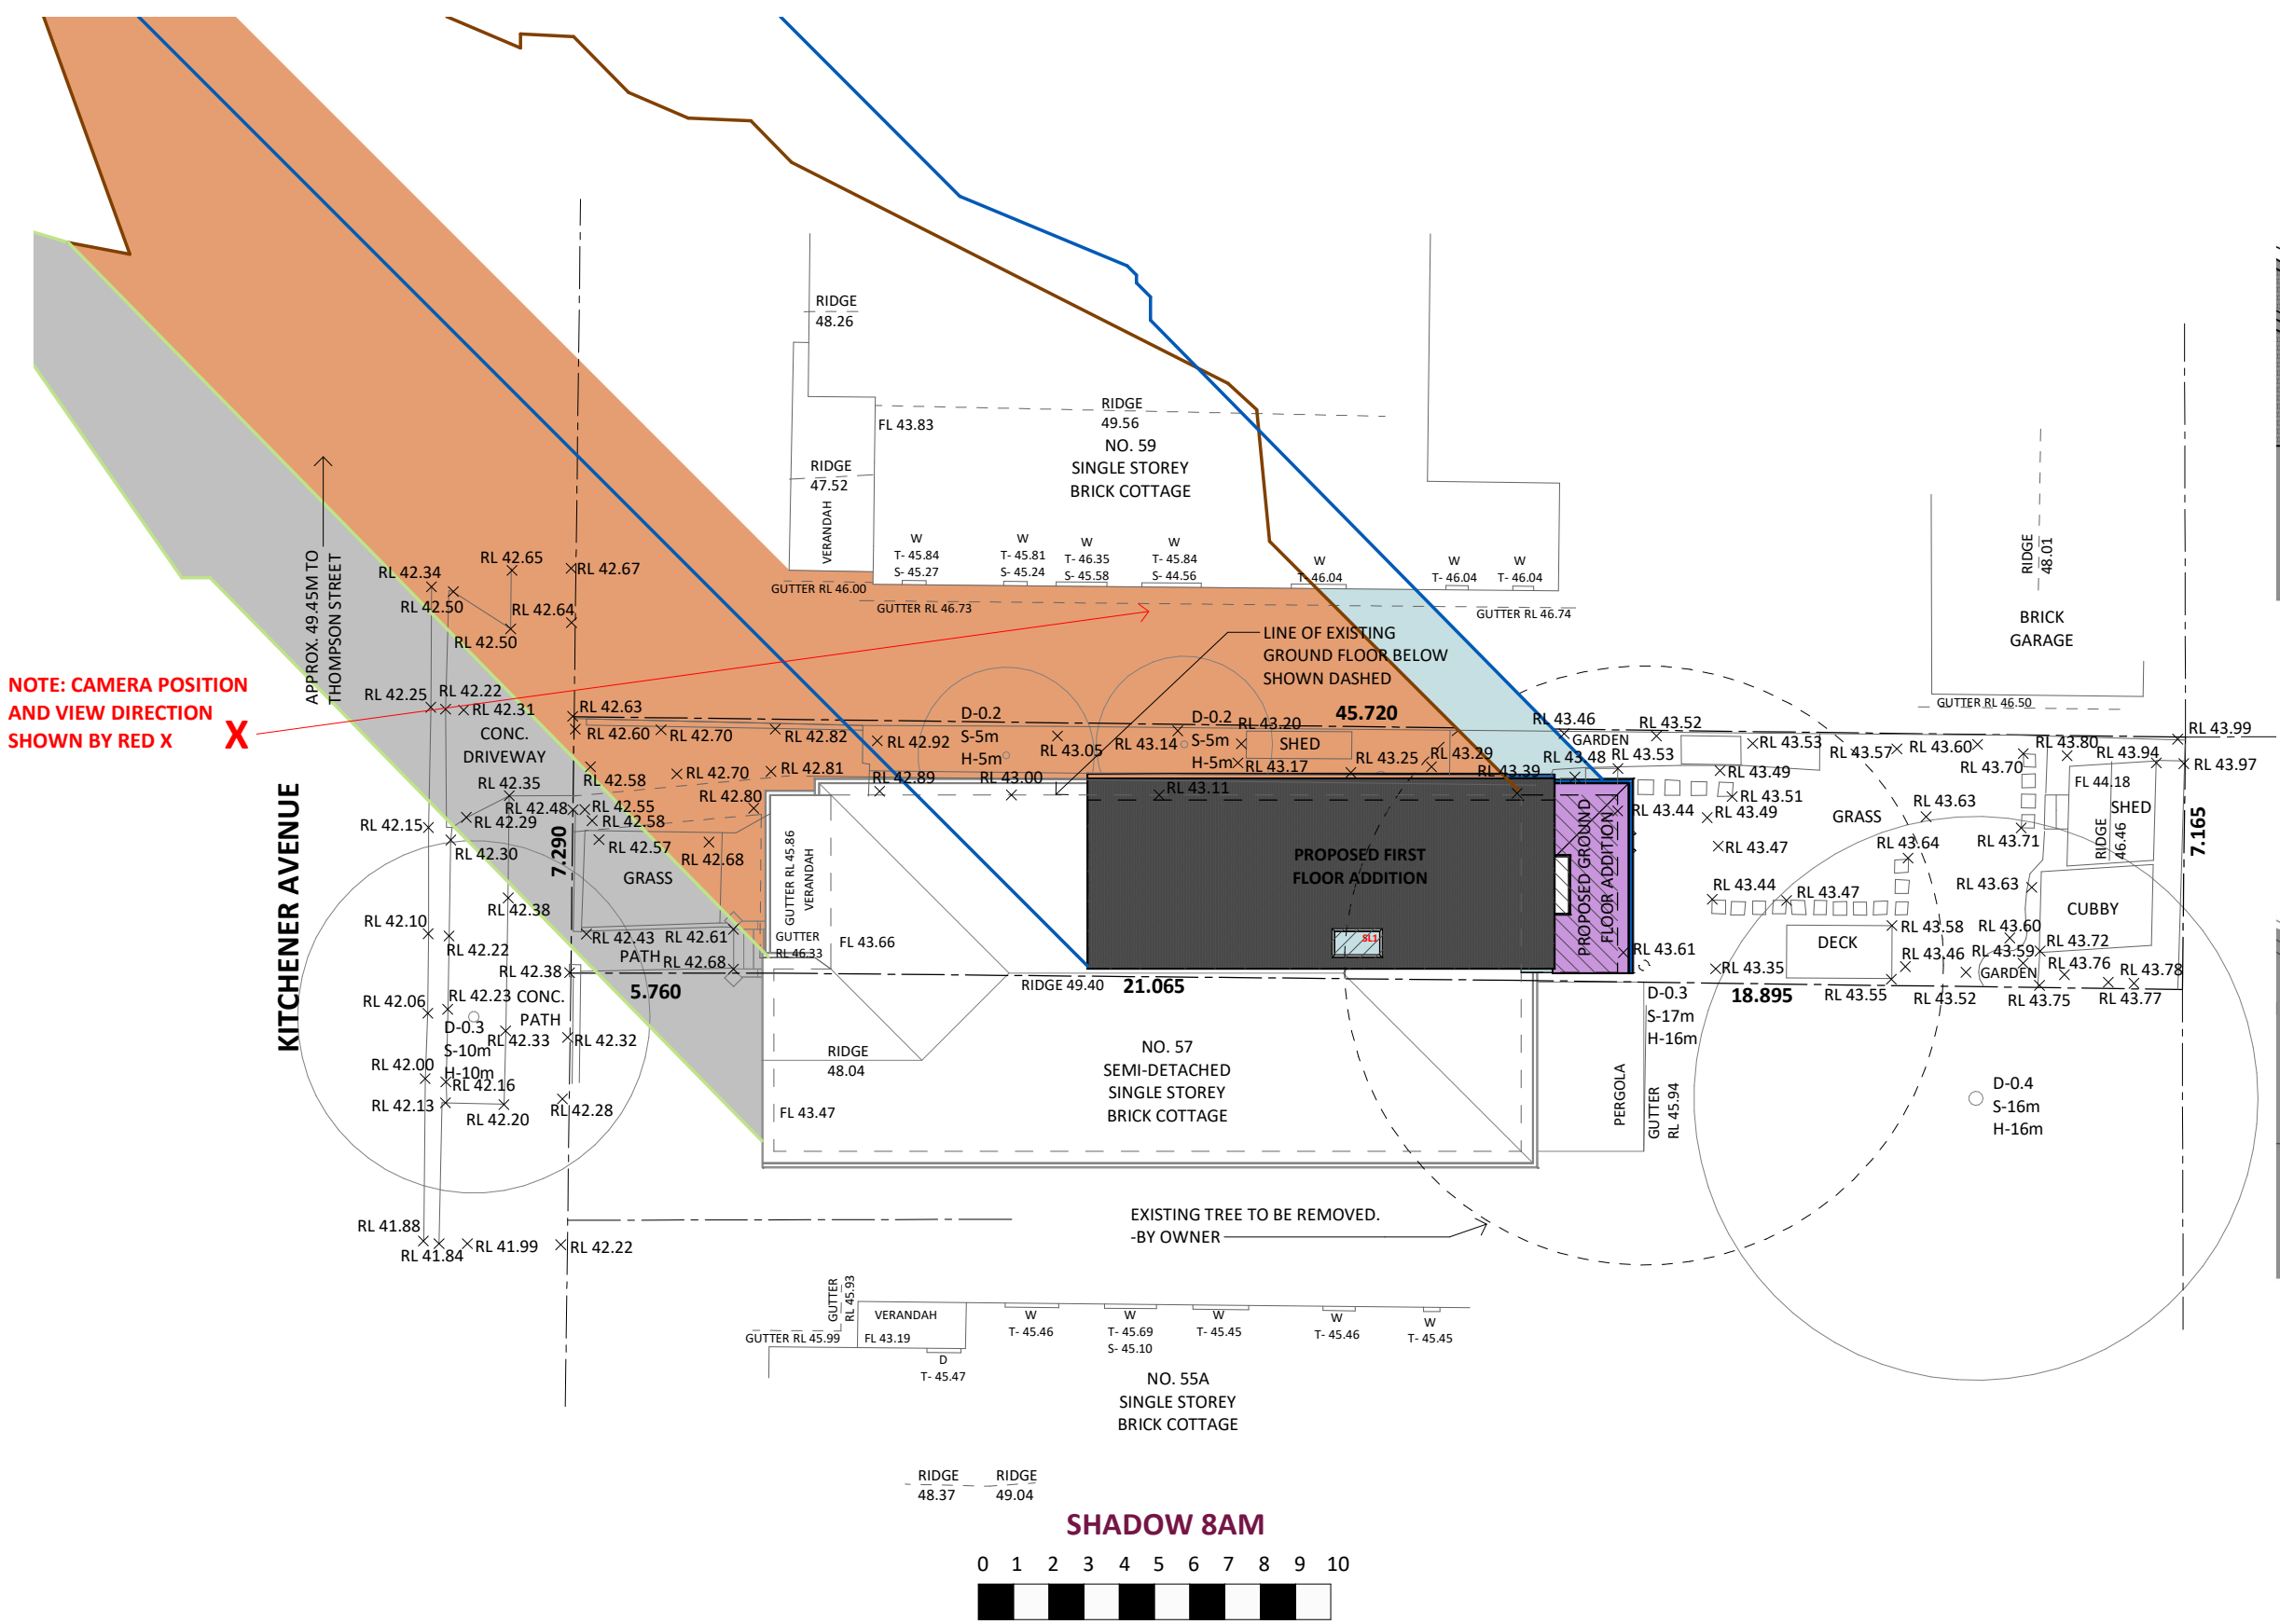


MID WINTER SHADOW DIAGRAM

ON: JUNE 21ST AT 8:00AM

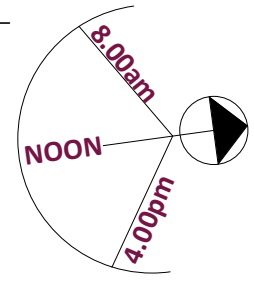

8AM EXISTING

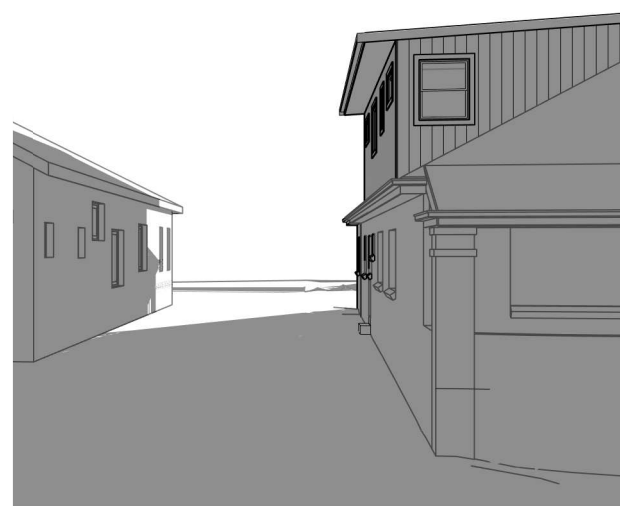




8AM PROPOSED

LEGEND	
DESCRIPTION	
	EXISTING SHADOWS
	PROPOSED SHADOWS
	NEIGHBOURING SHADOWS

PROPOSED ADDITION FOR:
8186 MR R ANDRADE & MRS M EGAN. 57A KITCHENER AVENUE, EARLWOOD NSW 2206

MID WINTER SHADOW DIAGRAM

ON: JUNE 21ST AT 12:00PM
ALTITUDE: 32 DEG
BEARING: 00 DEG

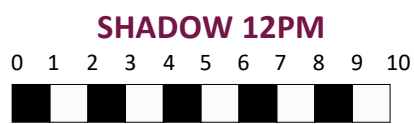
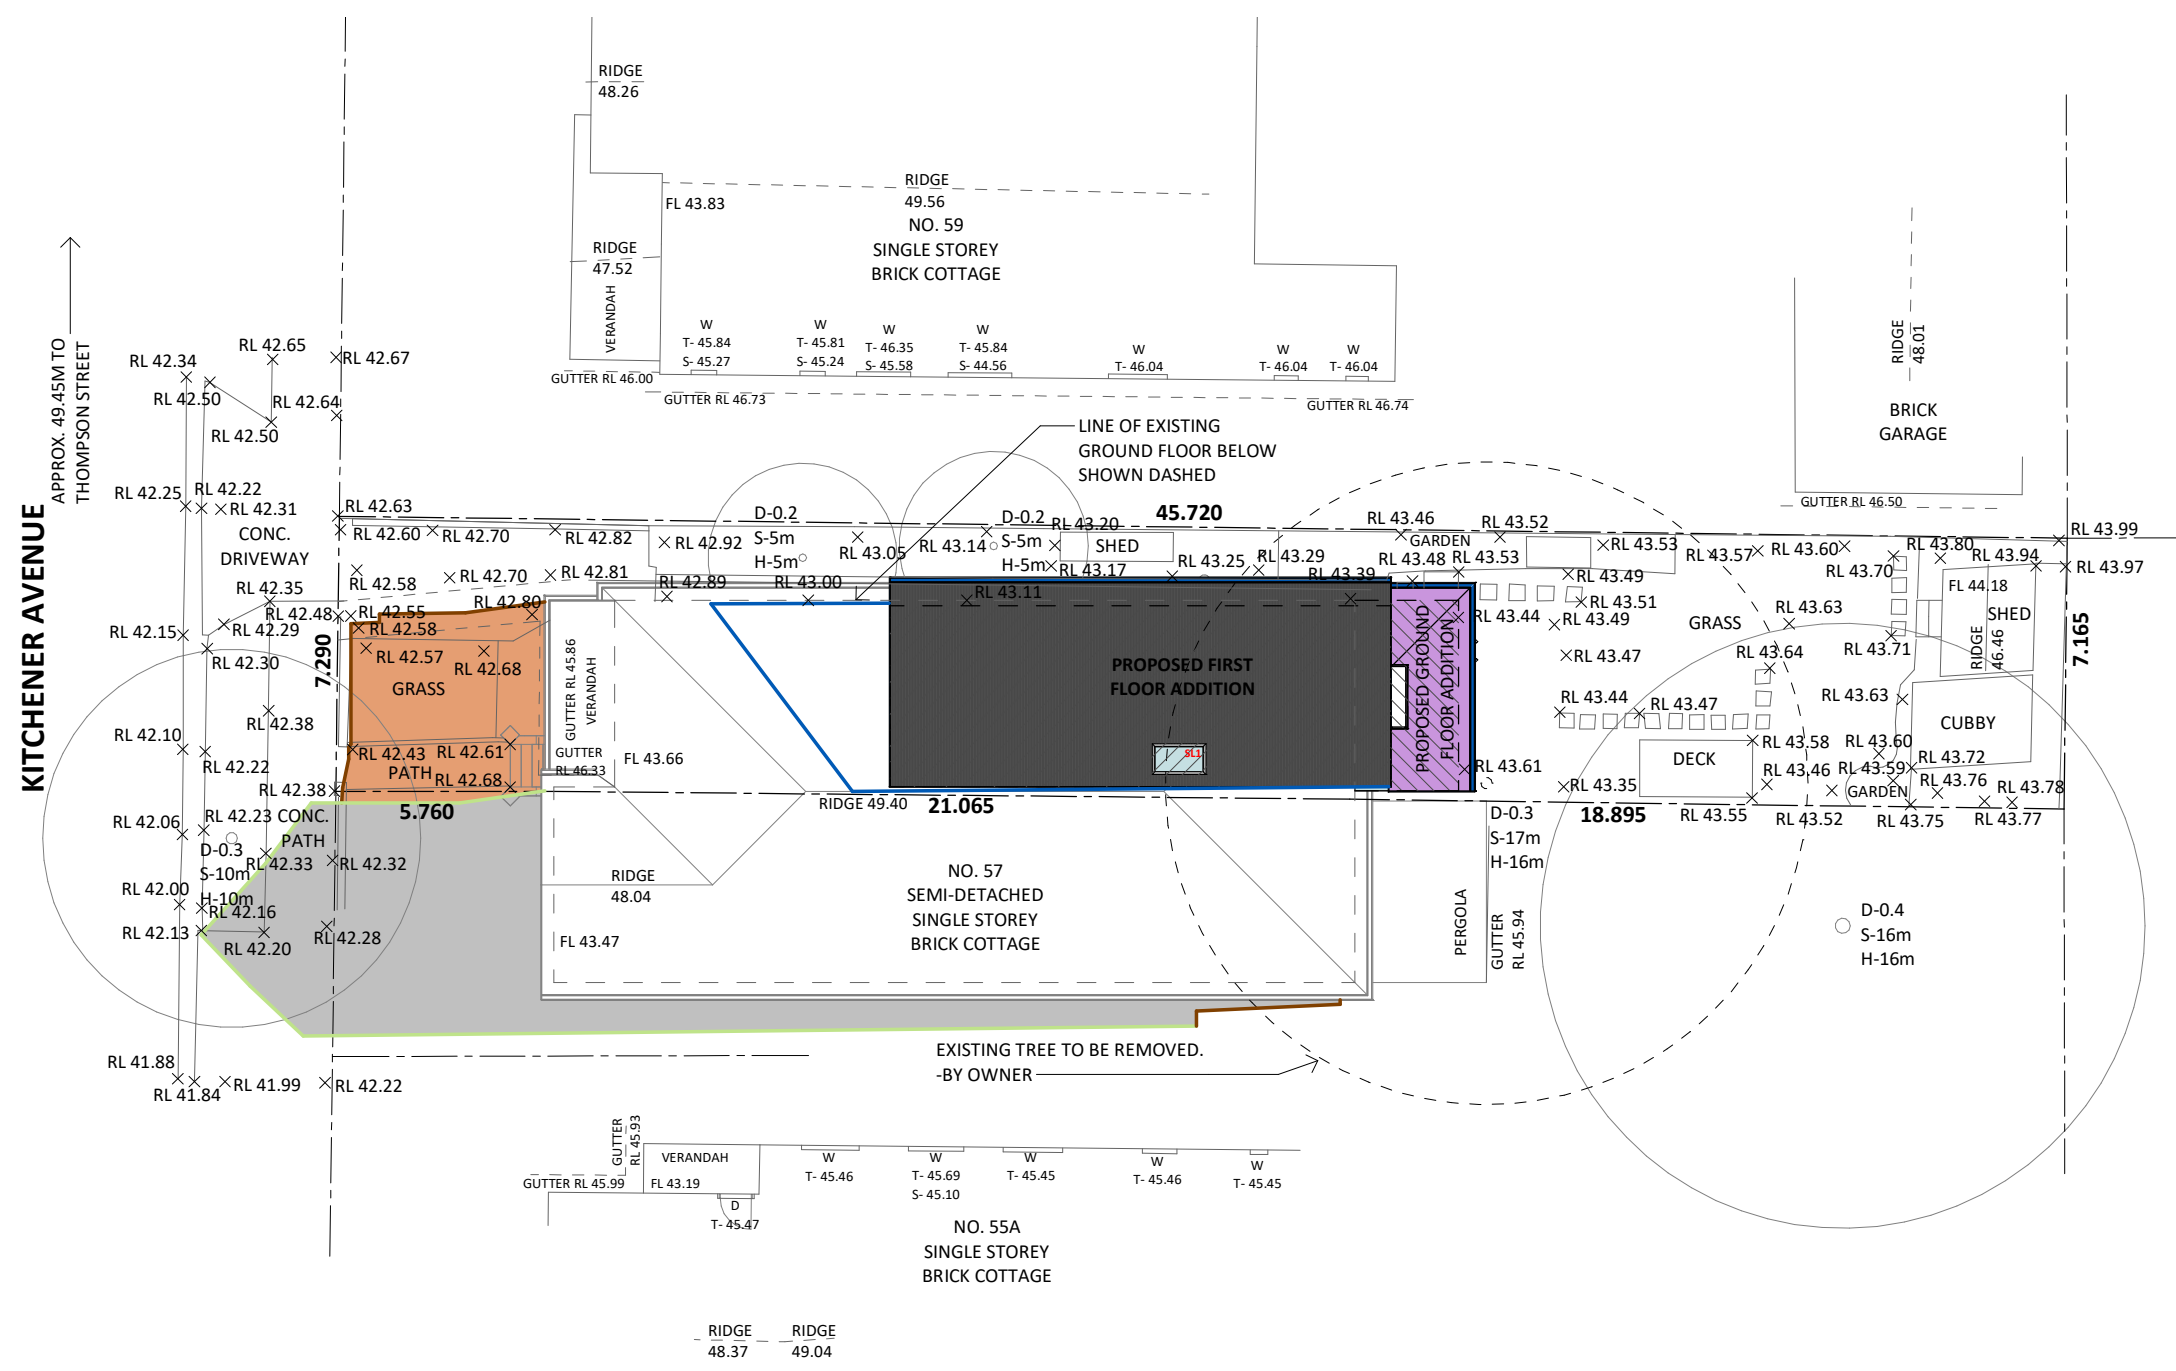
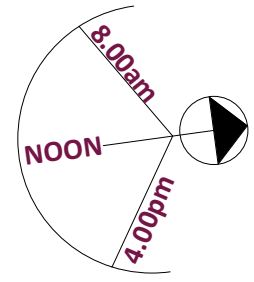


NOTE:
ELEVATIONS NOT REQUIRED. DEVELOPMENT HAS NO IMPACT ON
NEIGHBOURING PROPERTIES


LEGEND	
DESCRIPTION	
	EXISTING SHADOWS
	PROPOSED SHADOWS
	NEIGHBOURING SHADOWS

MID WINTER SHADOW DIAGRAM

ON: JUNE 21ST AT 4:00PM

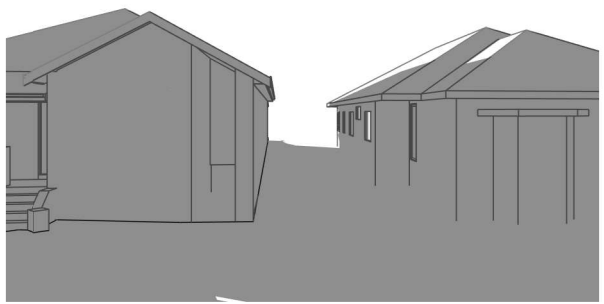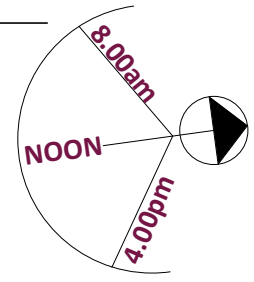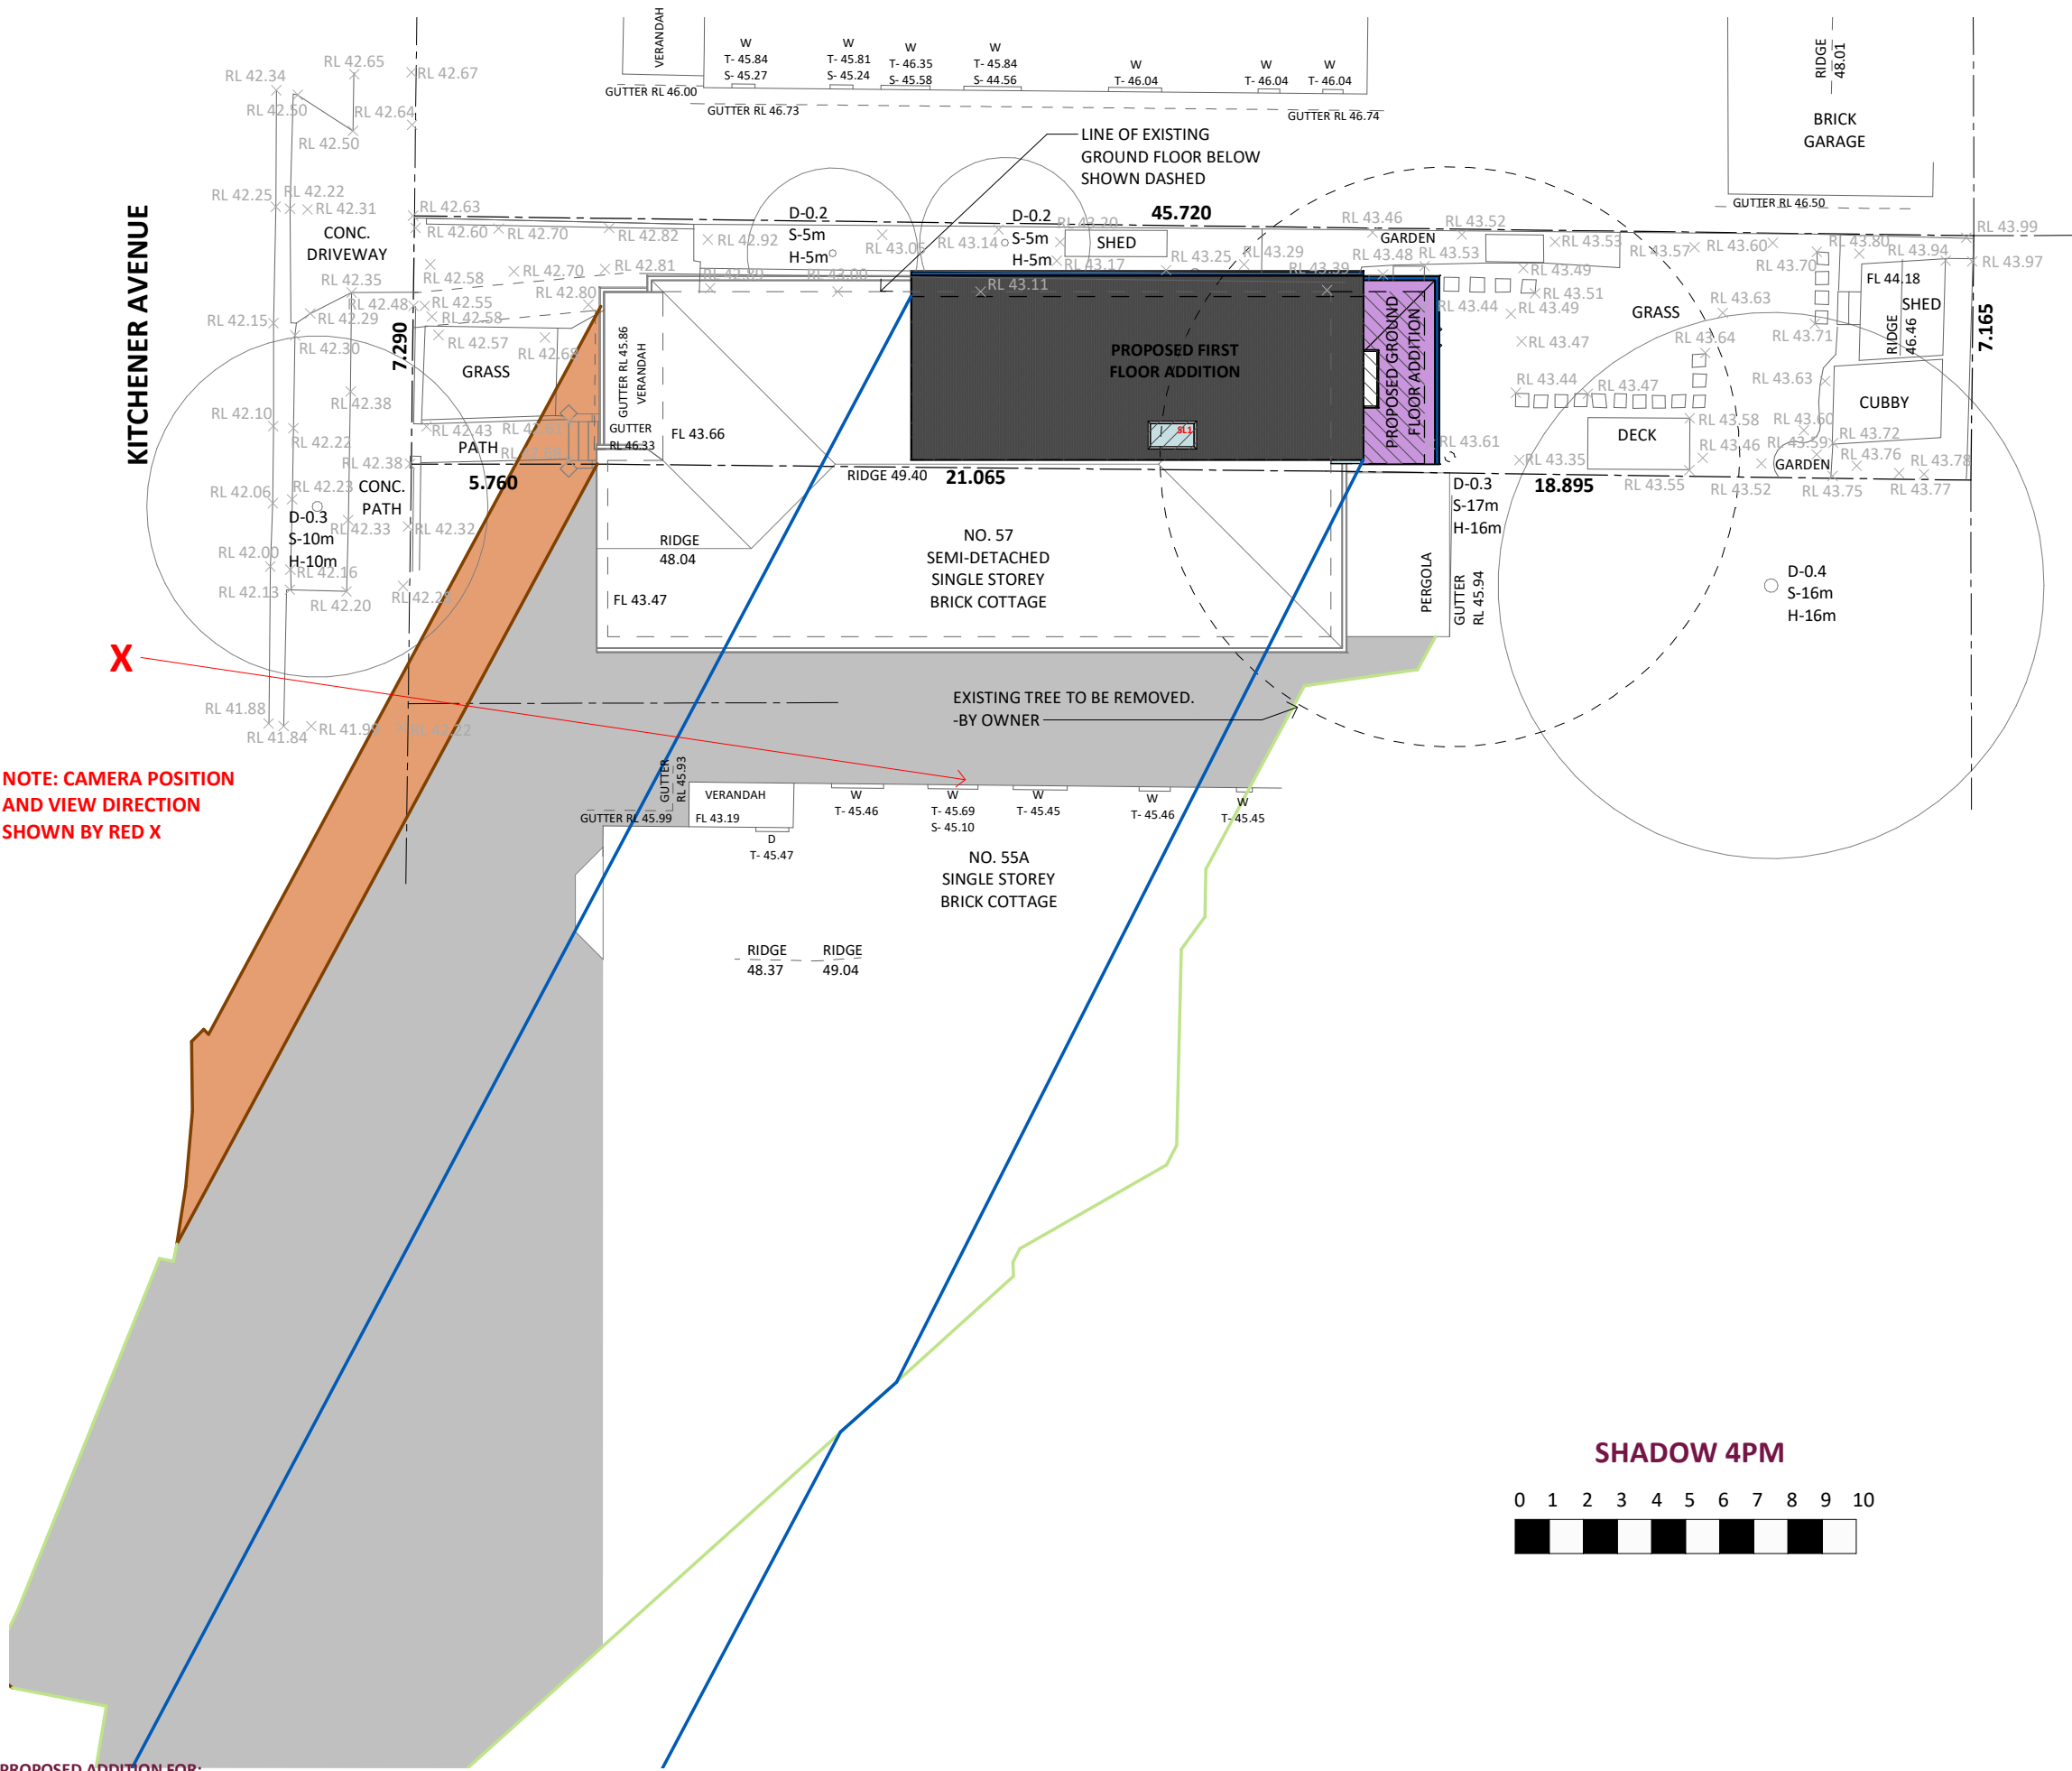

4PM EXISTING

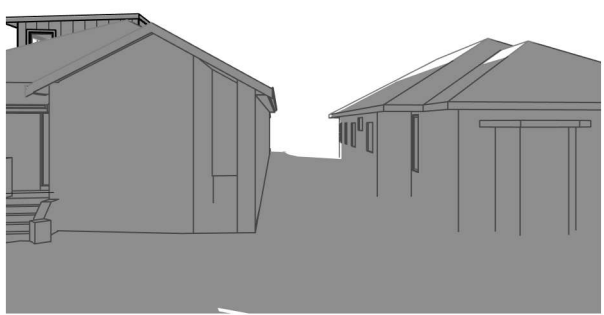




4PM PROPOSED

LEGEND	
DESCRIPTION	
	EXISTING SHADOWS
	PROPOSED SHADOWS
	NEIGHBOURING SHADOWS


PROPOSED ADDITION FOR:
8186 MR R ANDRADE & MRS M EGAN. 57A KITCHENER AVENUE, EARLWOOD NSW 2206

MID EQUINOX SHADOW DIAGRAM

ON: MARCH & SEPT 21ST AT 8:00AM

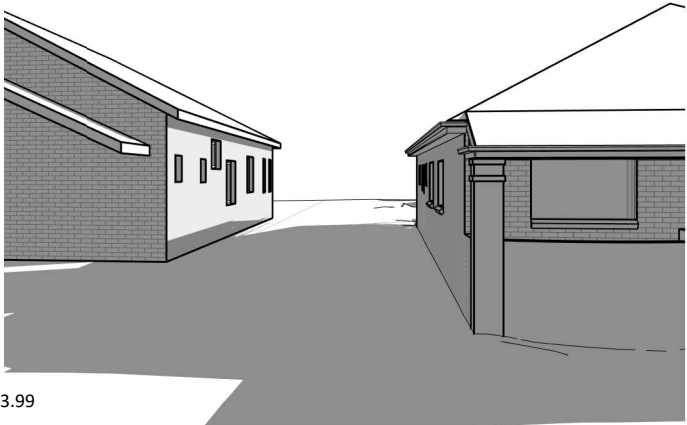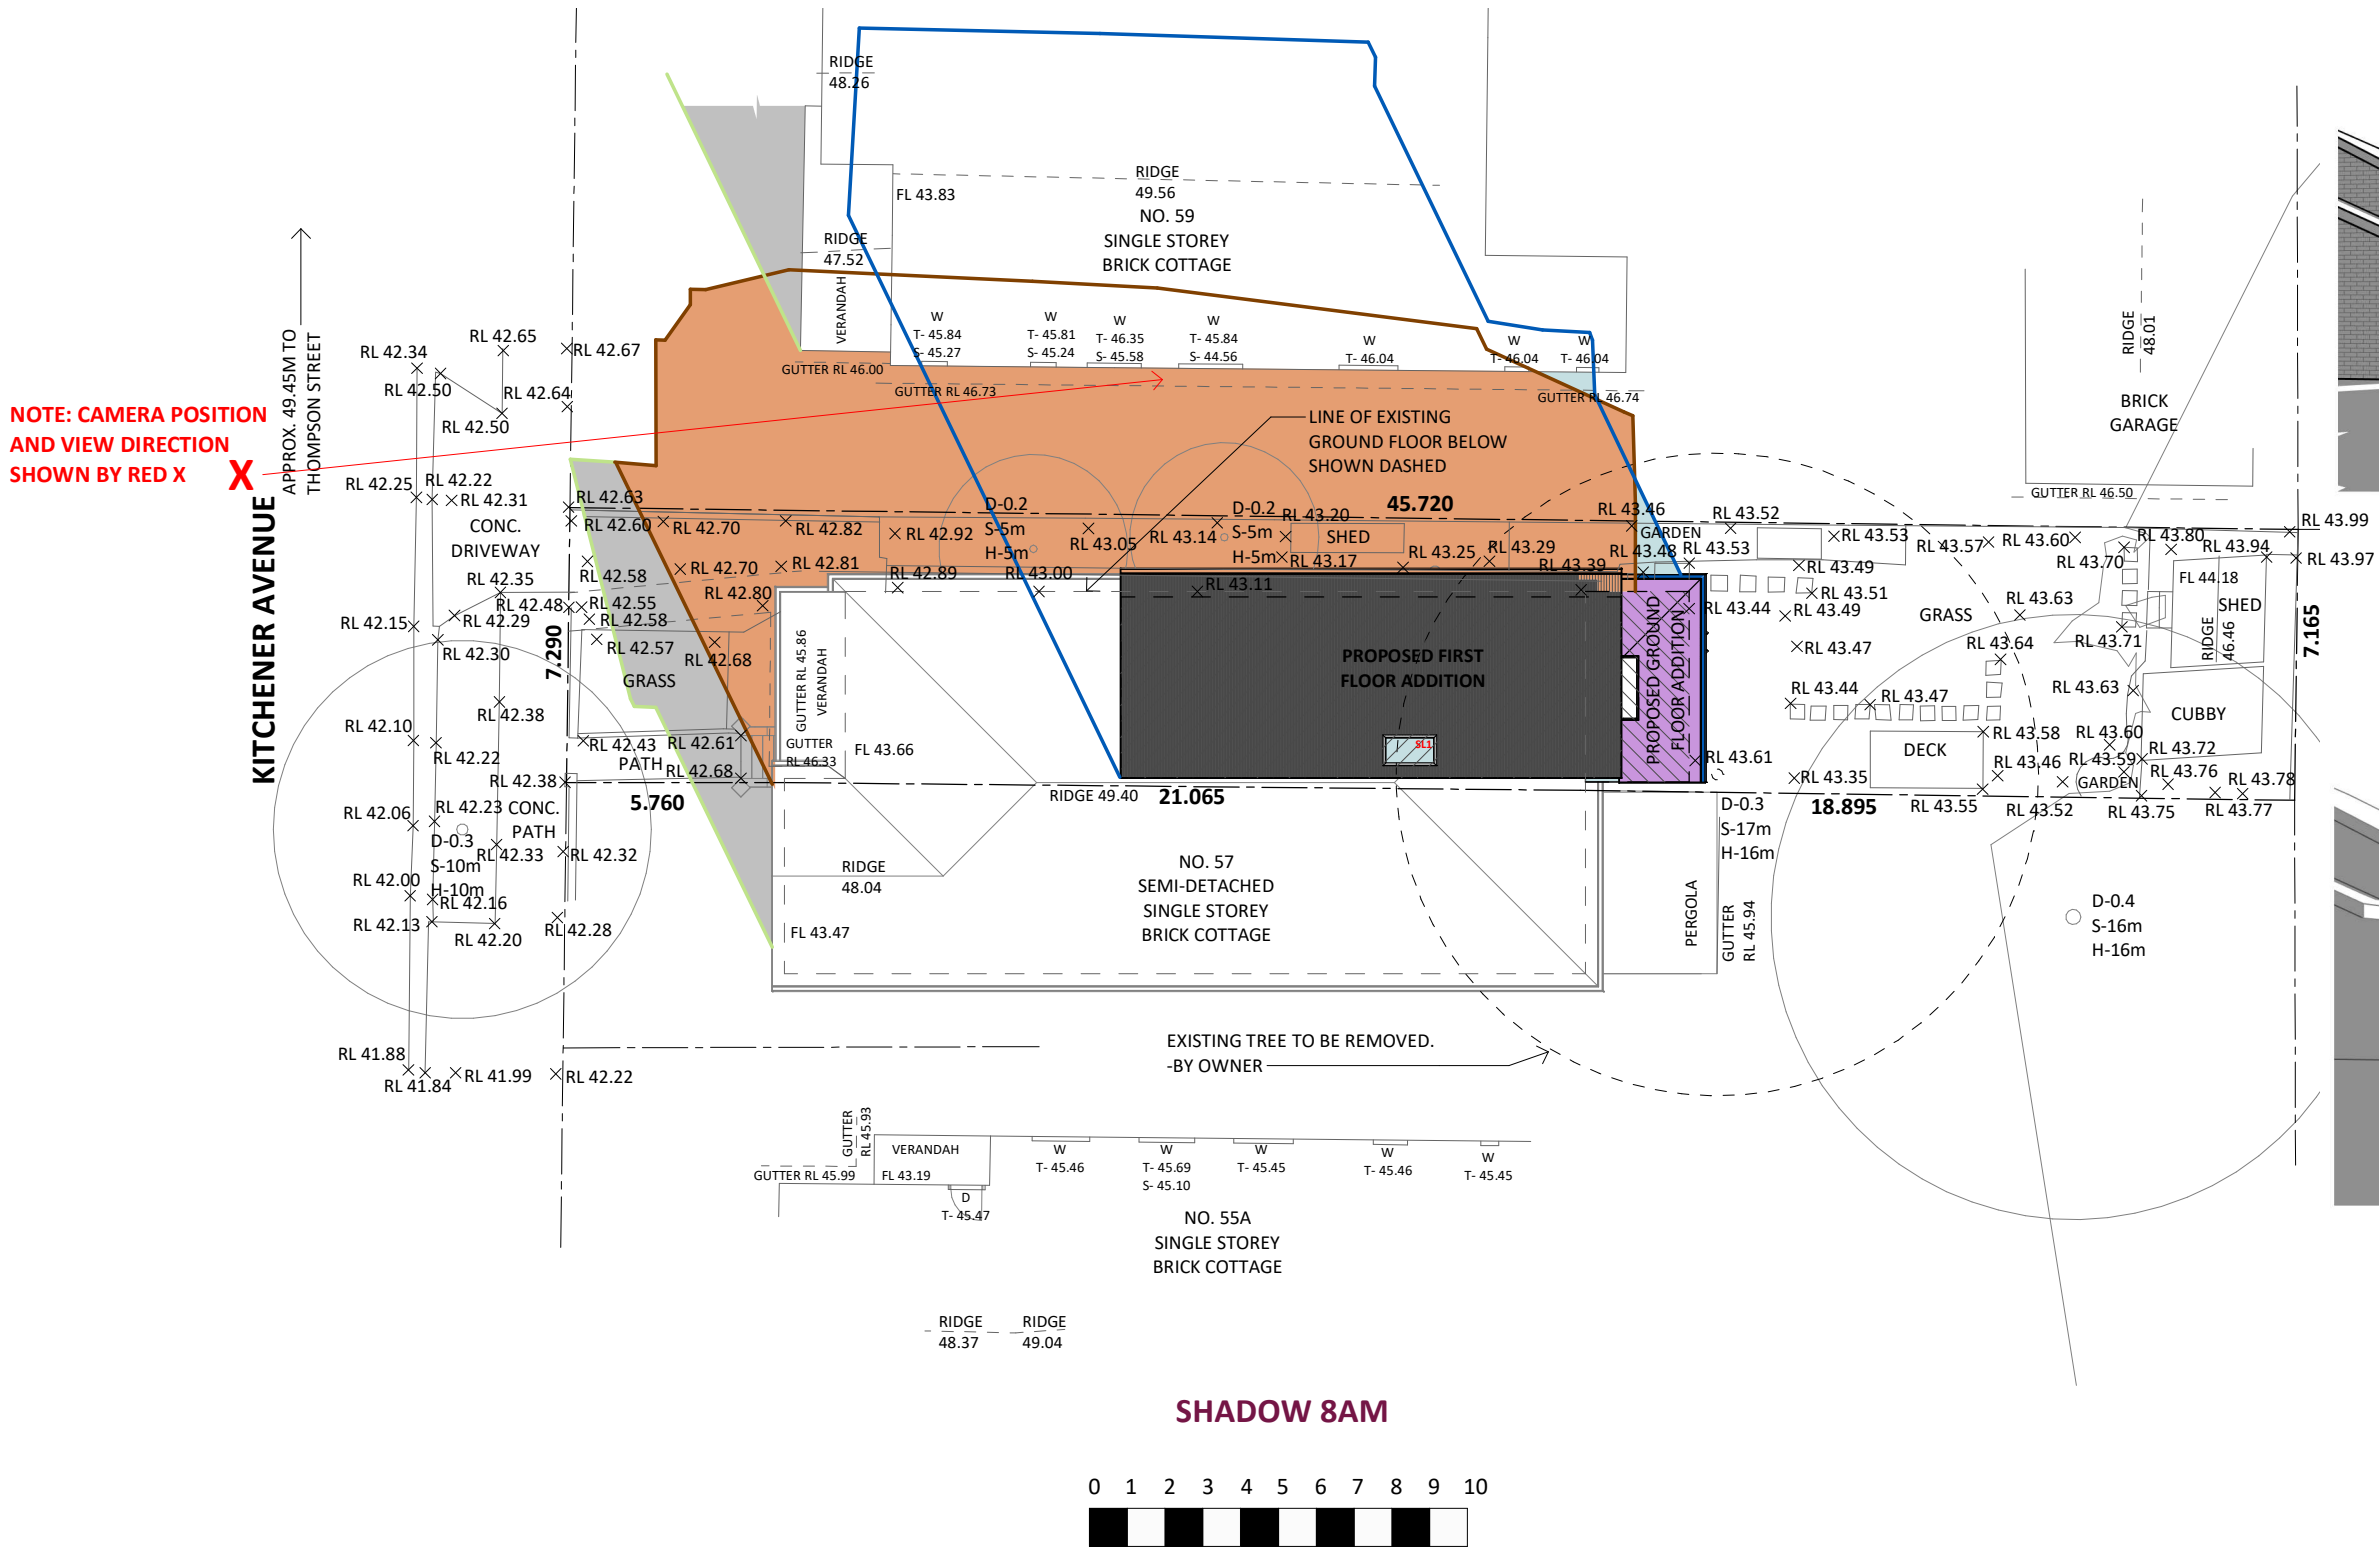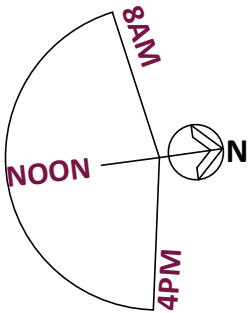

8AM EXISTING


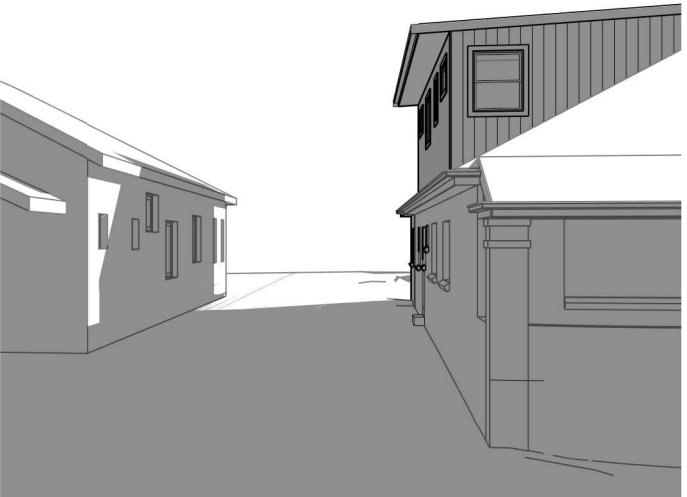


8AM PROPOSED


LEGEND	
DESCRIPTION	
	EXISTING SHADOWS
	PROPOSED SHADOWS
	NEIGHBOURING SHADOWS

MID EQUINOX SHADOW DIAGRAM

ON: MARCH & SEPT 21ST AT 12:00PM
ALTITUDE: 56 DEG
BEARING: 0 DEG

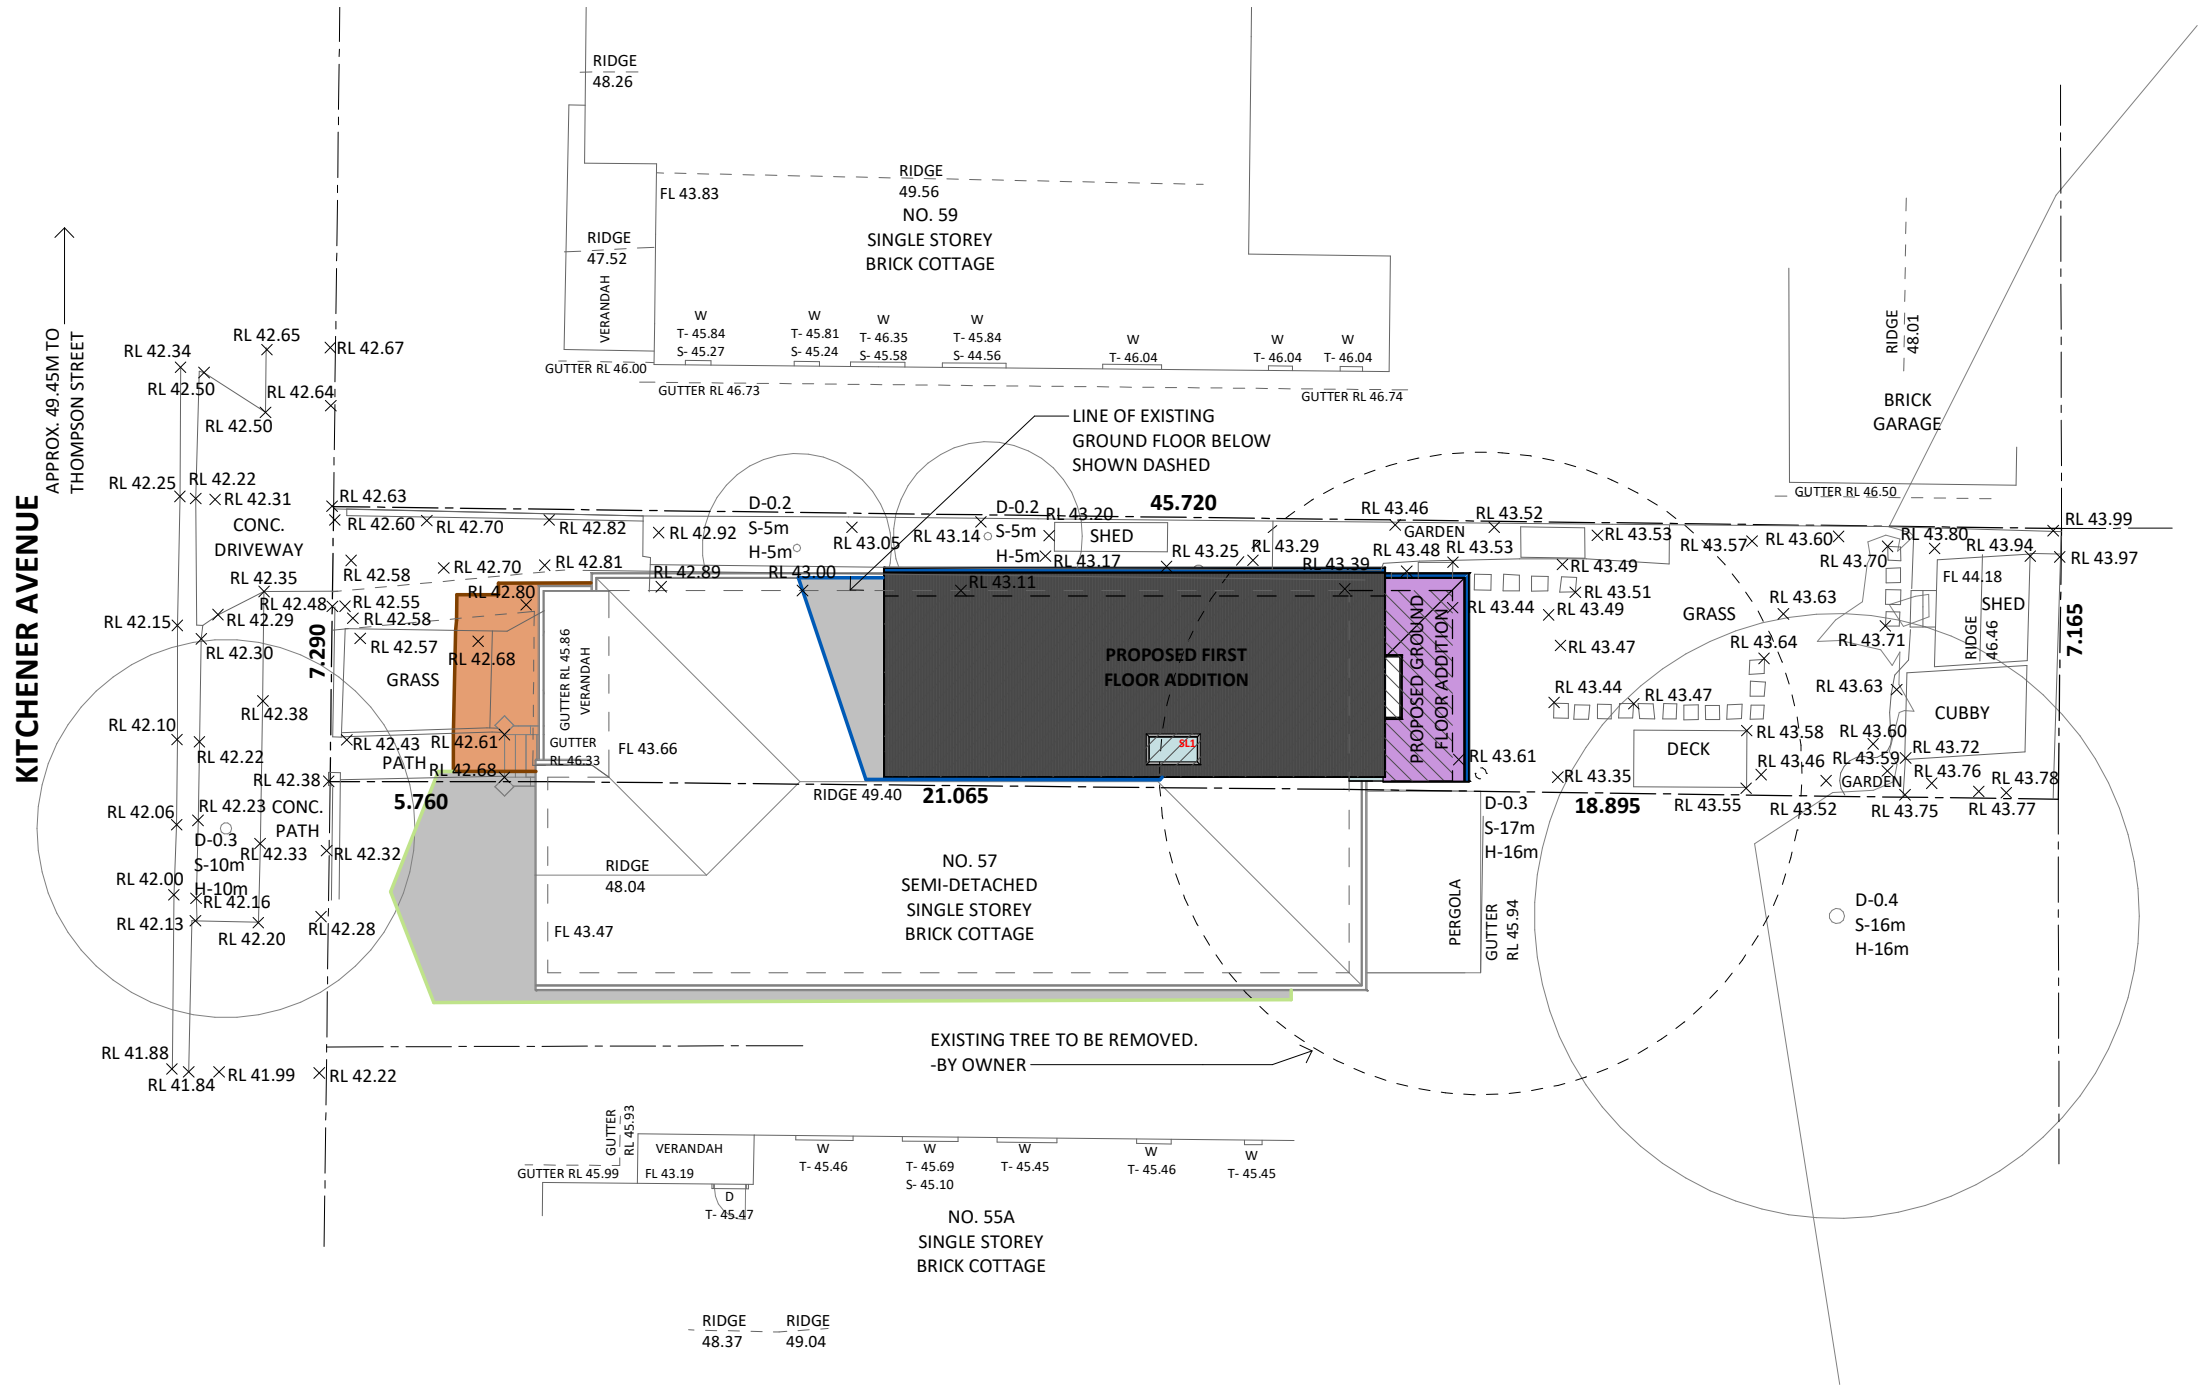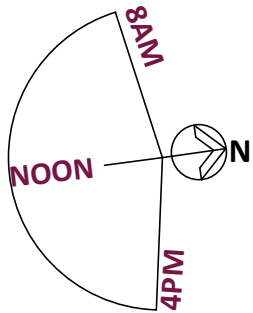

SHADOW 12PM



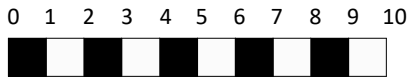


NOTE:
ELEVATIONS NOT REQUIRED. DEVELOPMENT HAS NO IMPACT ON
NEIGHBOURING PROPERTIES


LEGEND	
DESCRIPTION	
	EXISTING SHADOWS
	PROPOSED SHADOWS
	NEIGHBOURING SHADOWS

MID EQUINOX SHADOW DIAGRAM

ON: MARCH & SEPT 21ST AT 4:00PM

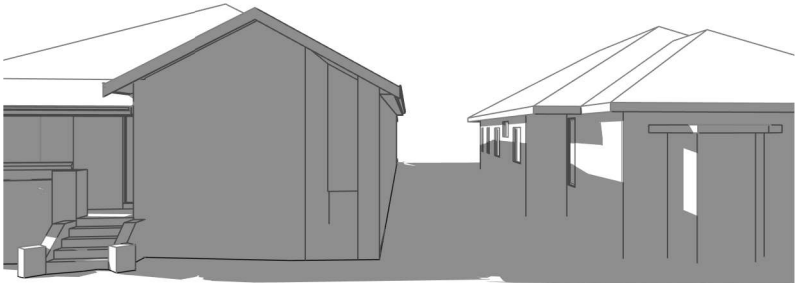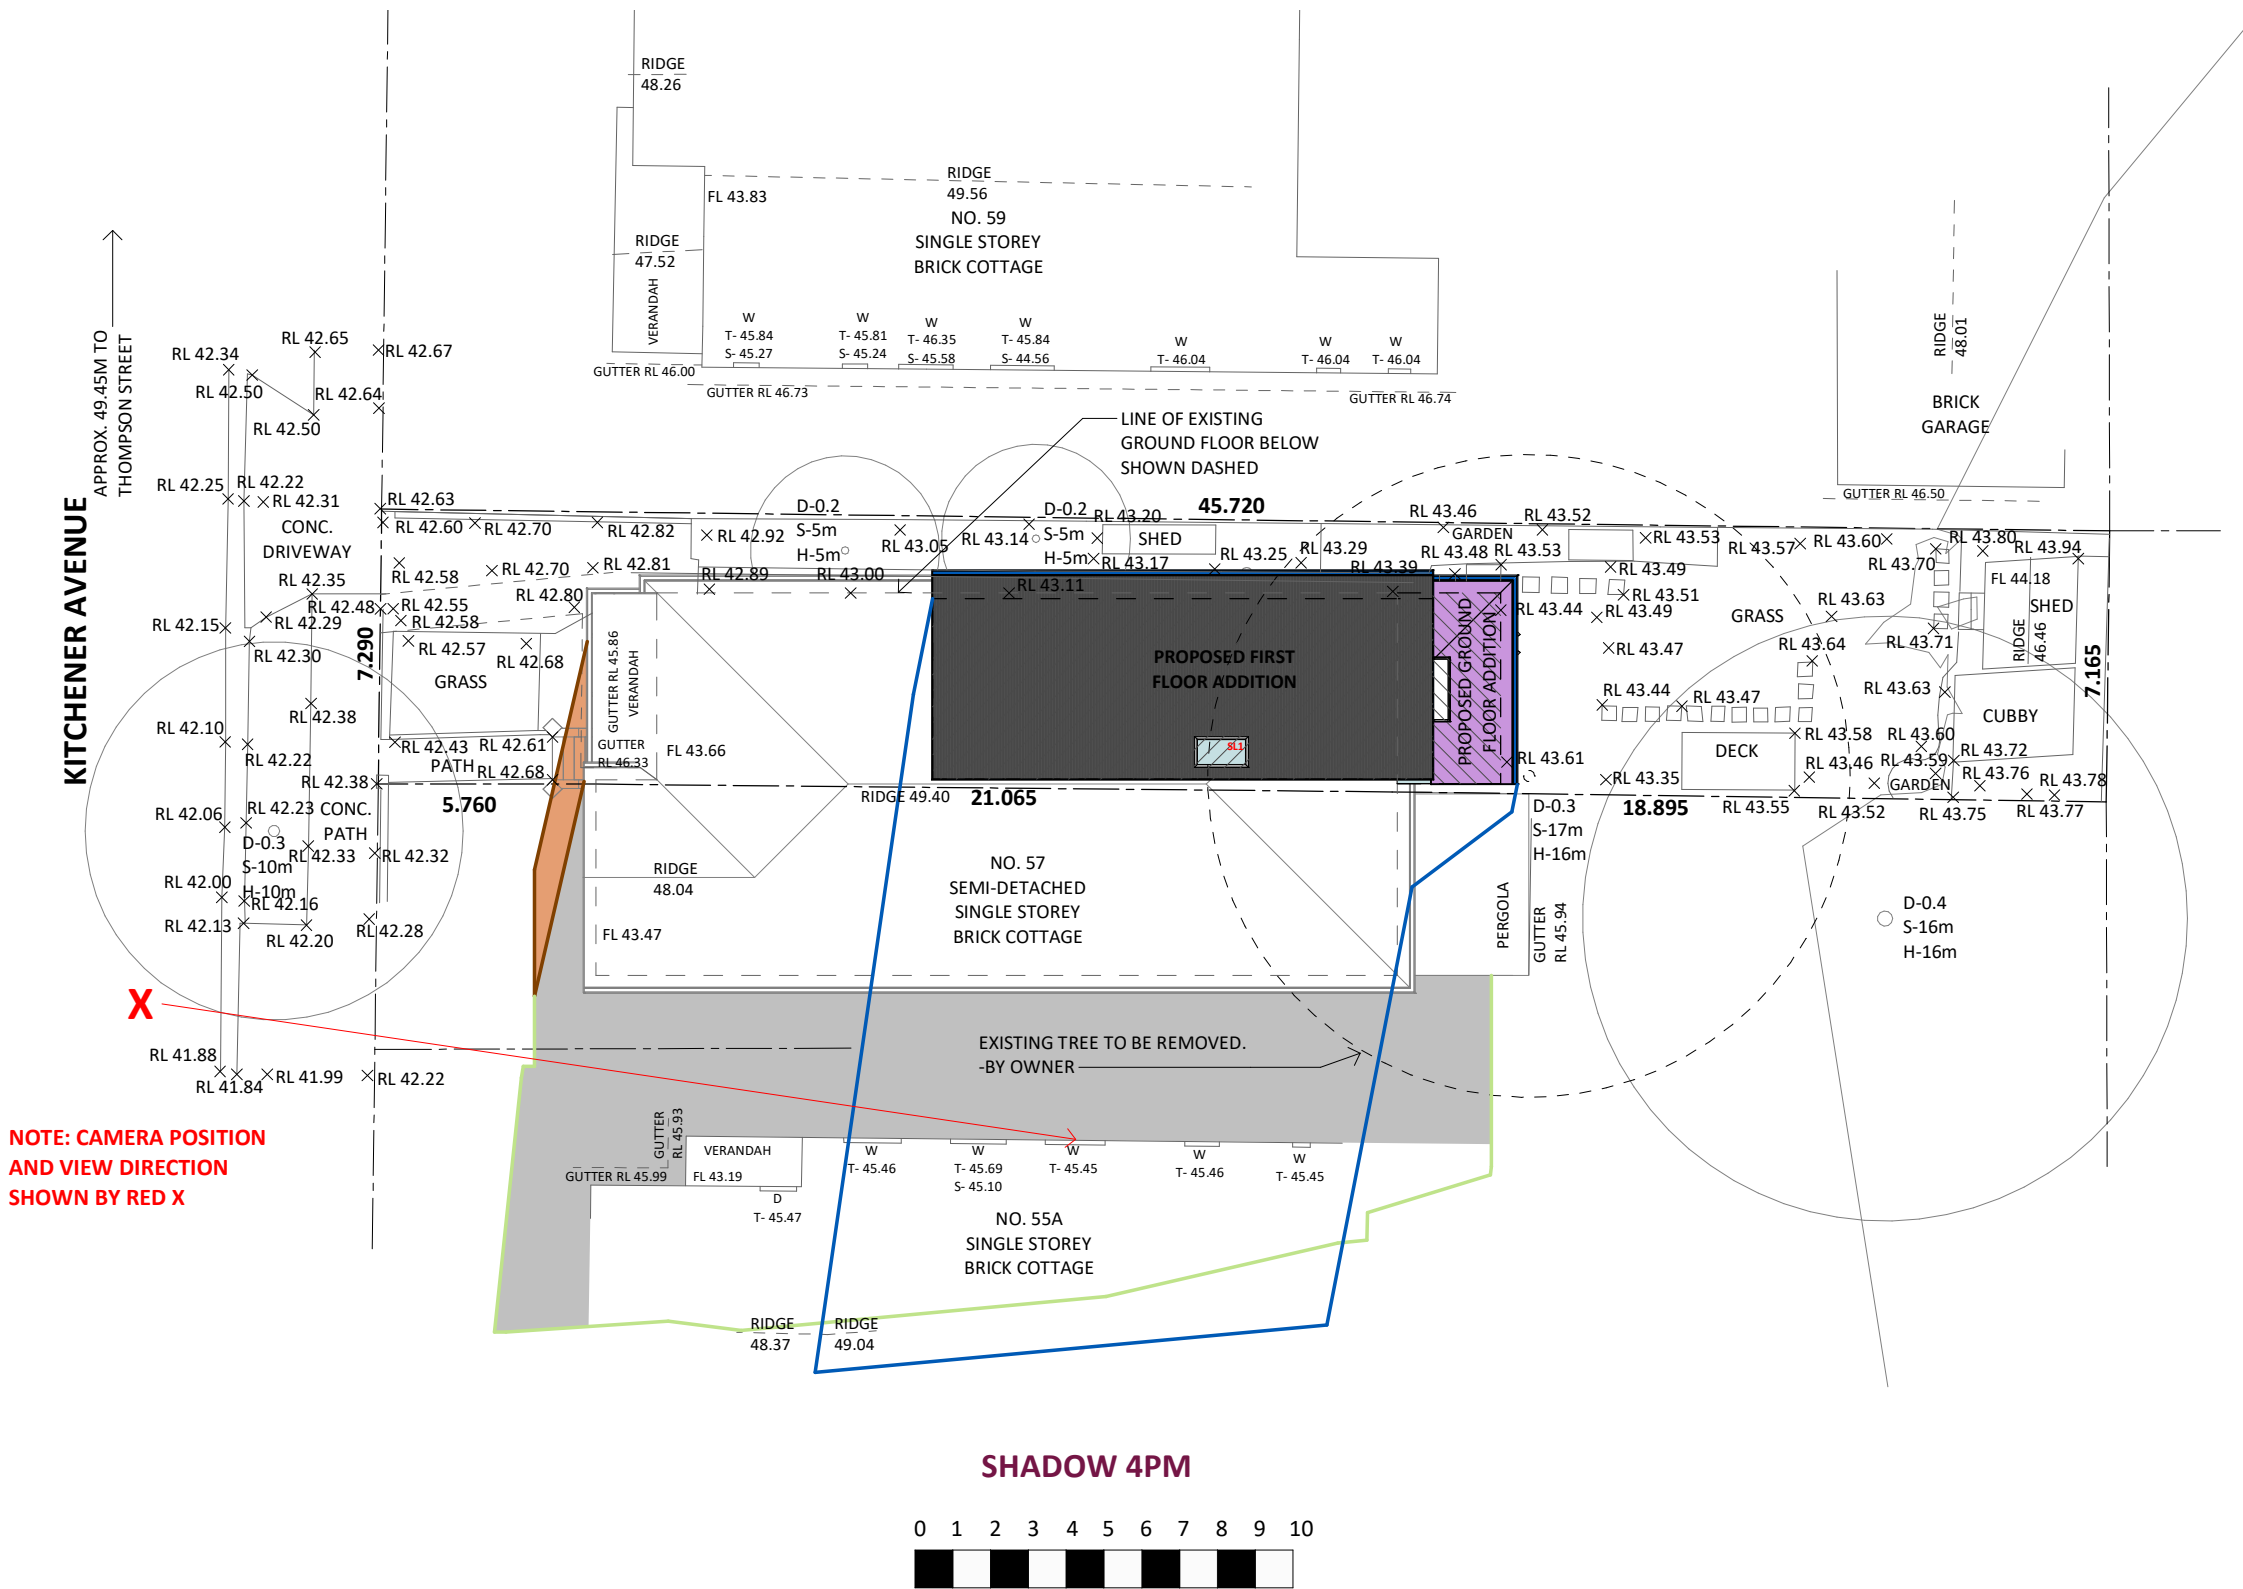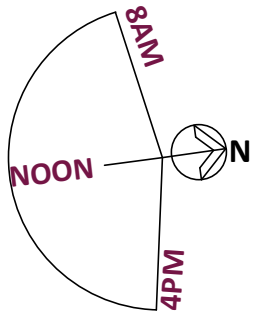

4PM EXISTING

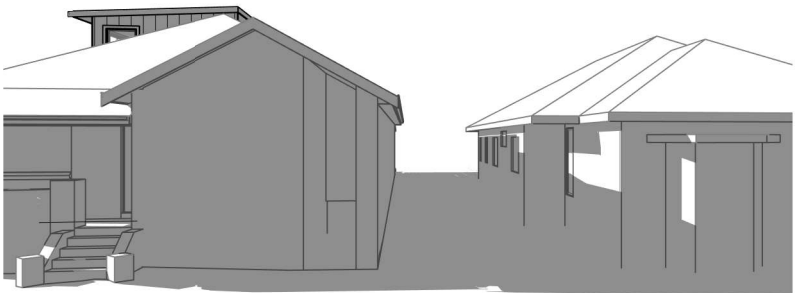

4PM PROPOSED

LEGEND	
DESCRIPTION	
	EXISTING SHADOWS
	PROPOSED SHADOWS
	NEIGHBOURING SHADOWS