




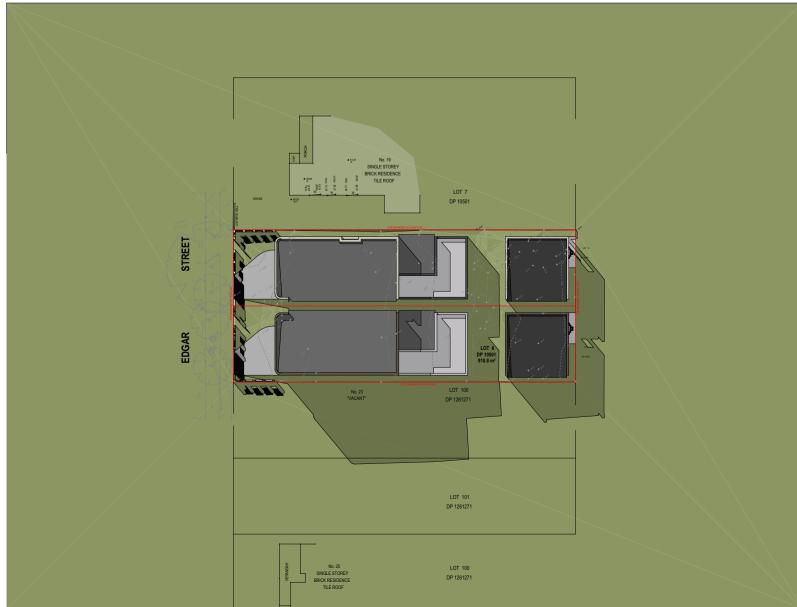

SHADOW DIAGRAM - 11AM - 21 JUNE

21 Edgar St, Yagoona - FSR.pli SCALE 1:500




SHADOW DIAGRAM - 2PM - 21 JUNE

21 Edgar St, Yagoona - FSR.p SCALE 1:500



SHADOW DIAGRAM - 9AM - 21 JUNE

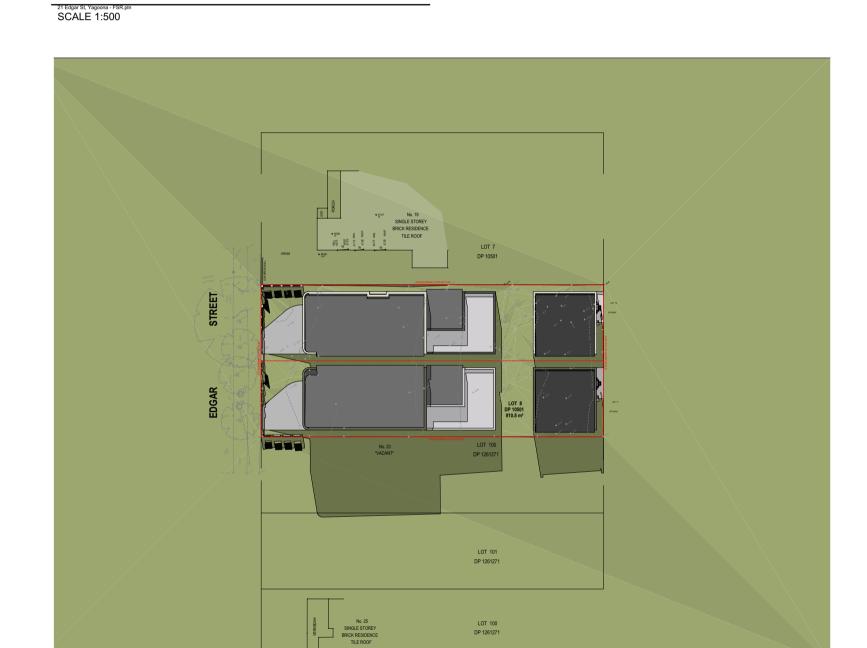


SHADOW DIAGRAM - 12PM - 21 JUNE 21 Edgar St, Yagoona - FSR.pln SCALE 1:500




SHADOW DIAGRAM - 3PM - 21 JUNE

21 Edgar St, Yagoona - FSR.pl SCALE 1:500

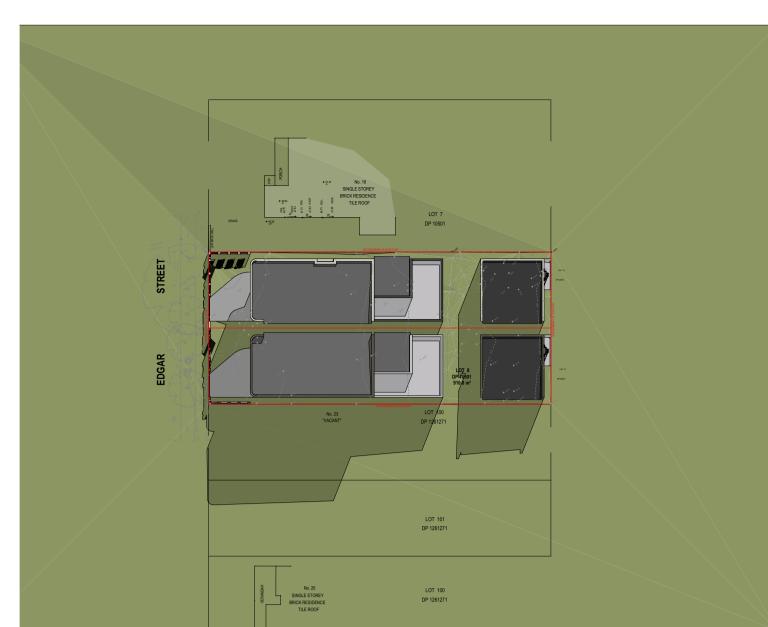

SHADOW DIAGRAM - 10AM - 21 JUNE

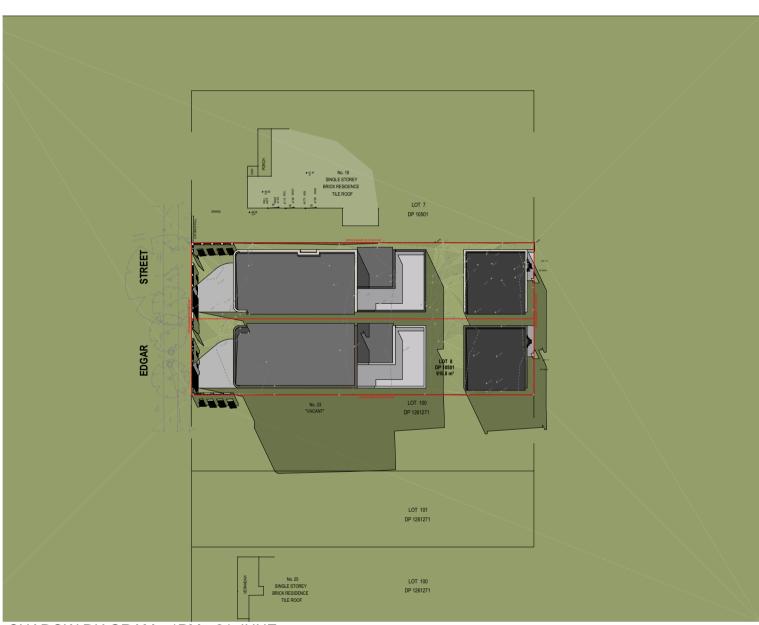

SHADOW DIAGRAM - 1PM - 21 JUNE 21 Edgar St, Yagoona - FSR.pli SCALE 1:500



SHADOW DIAGRAM - 4PM - 21 JUNE

21 Edgar St, Yagoona - FSR.pli SCALE 1:500

DIAL1100 BEFORE YOU DIG

PLATFORM 5 PTY.LTD

This drawing remains the property of Platform 5 pty ltd. It may be used for the purpose for which it was commissioned & in accordance with the terms of engagement for that commisssion.

Unauthorised use of this drawing is prohibited.

Do not scale drawings

Verify all dimensions on site

LEGEND

200MM DINCEL WALL

250MM BRICK VENEER CONSTRUCTION

270MM DOUBLE BRICK CONSTRUCTION

110MM SINGLE BRICK CONSTRUCTION

110MM STUD WALL

200MM BLOCK WALL CONSTRUCTION

EX XXXX EXISTING NATURAL GROUND LEVELS

SET DOWN IN BATHROOMS

SSL - STRUCTURAL SLAB LEVEL

EXISTING STRUCTURES TO BE DEMOLISHED.

GENERAL NOTES:

1. Written dimensions to take precedence over scale 2. Builder to verify all boundary clearances and site set out dimensions prior to

commencement of construction 3. Levels and contours are based on supplied datum. prior to construction the relevant authority should be contacted for possible minimum floor level requirements and flood

4. All works to be carried out in accordance with the Building Code of Australia, all Local and State Government Ordinances, relevant Australian Standards, Local Electricity and Water Authorities concerned.

5. All structural work and site drainage to be subject to the Engineers details or codification where required by Council.

certification where required by Council. 6. Articulation joints in masonary to be provided as per Engineers Details and/or in accordance with BCA clause 3.3.1.8

7. Retaining walls are required to be engineer designed and certifeid where required. 8. All plumbing works to be strictly in accordance with A.S. 3500 and approved by relevant authorities.

 All drawings are to be read in conjunction with the Engineer's Structural Drawings.
 All windows and glazing to comply with A.S. 1288 & A.S. 2047. 11. Batters to comply with appropriate soil classification described in Table 3.1.1.1 BCA Vol 2


12. Engineer to provide design to address footings if built in close proximity to sewer,

stormwater easements. 13. Vehicular crossover to be constructed as per Council requirements.

14. Articulated joints in accordance with BCA 3.3.1.8 (Vol2) 15. Ventilation to wc to be an exhaust fan in accordance with BCA-f4.5 & As-1668.2

16. Provide cold water connection & gpo to dishwasher space 17. Hotwater system to comply with A.S.3500

18. Downpipes to be a maximum 12m spacing and adjacent to valley intersections 19. Drainage to be in accordance with part 3 of the BCA. point of discharge to meet local authority requirement

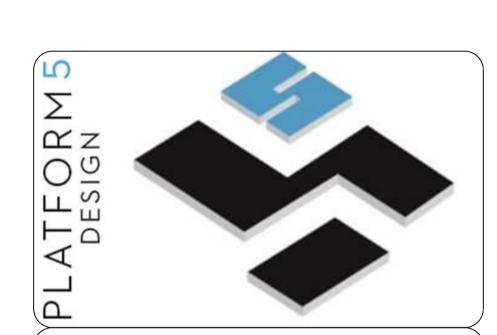

16 RAILWAY PARADE, BURWOOD, NSW, SYDNEY - 2134-EMAIL: INFO@PLATFORMFIVE.COM.AU WEBSITE: WWW.PLATFORMFIVE.COM.AU

PROJECT TITLE

21 EDGAR STREET, YAGOONA - NSW - 2199

VISCONA DEVELOPMENT GROUP PTY LTD

l		
Α	ISSUE FOR INFORMATION	14/06/2022
В	ISSUE FOR CONSULTANTS	15/06/2022
С	ISSUE FOR DA SUBMISSION	30/07/2022

DRAWING TITLE: PROJECT NUMBER: SOLAR ACCESS DIAGRAMS <u>22-025</u>

DRAWING NUMBER: DA2902

REV DESCRIPTION

DATE OF ISSUE

SCALE:



AS SHOWN DEVELOPMENT APPLICATION