





All work to be carried out in accordance with the Building Code of Australia, all Local and State Government Ordinances, relevant Australian Standards, Local Electricity and Water Authorities Regulations and all other relevant Authorities concerned.

All timbers to be in accordance with SAA Timber Structure Code AS1720 and SAA Timber Framing Code AS 1684.

All work to be carried out in a professional and workmanshiplike manner according to the plans and specification.

Do not scale off the drawings unless otherwise stated and use figured dimensions in preference.

All dimensions are to be checked and verified on site before the commencement of

any work.

Locate and protect all services prior to construction.



FAX: (02) 9450 3333


7 TEPKO ROAD TERREY HILLS NSW 2084 TEL: (02) 9450 3300

Project:
PROPOSED VERGOLA
LOUVERED ROOF SYSTEM
AT EXISTING UNITBLOCK
Client:
ZAC REES

ZAC REES
Address:

UNIT 51, 4 CHARLES STREET CANTERBURY - NSW - 2193


DATE DRAFTED	AMENDED DATE
08-07-22	A - 01 - 02 - 22
SALES REP.	B - 19-04-22
B.P	C - 08-07-22
DRAWN	SHEET No.
JGW/ DY	2 OF 6
DRAWING No. 19031	DATE SIGNED
SCALE. AS NOTED @A3	
CLIENTS SIGNATURE	

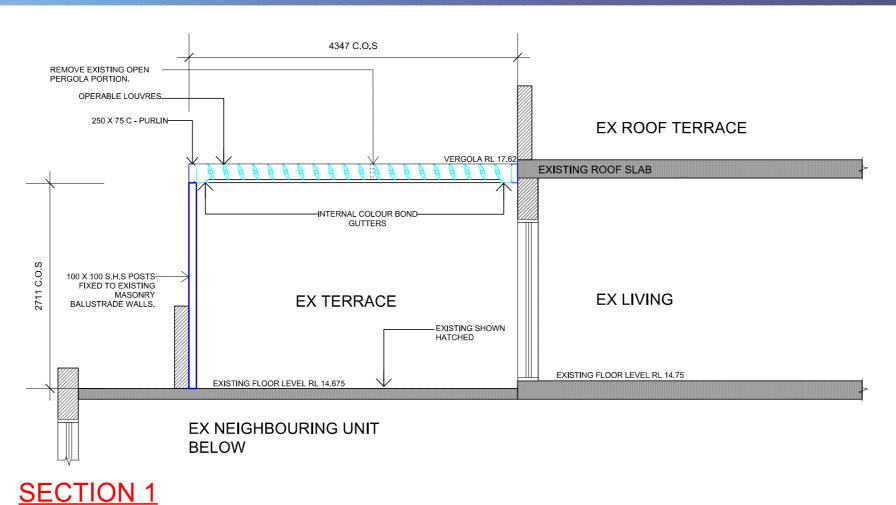


COLOUR BOND
FLASHING

250 x 75 GALV.
STEEL ' C ' PURLINS

100 S.H.S.
GALV. POST DETAIL

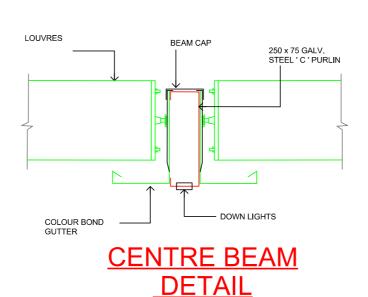

SCALE 1:10

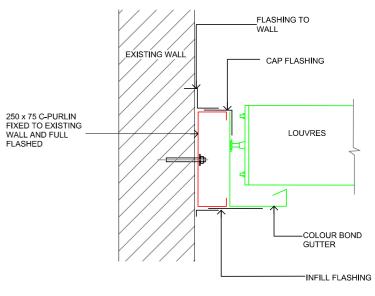

FIXING DETAIL

CCALE 1:10

PROPOSED VERGOLA LOUVERED ROOF SYSTEM



METAL DOWNPIPE/ GUTTERS -PAINTED

ALL MEASUREMENTS TO BE VERIFIED AT C/M

GENERAL NOTES

All work to be carried out in accordance with the Building Code of Australia, all Local and State Government Ordinances, relevant Australian Standards, Local Electricity and Water Authorities Regulations and all other relevant Authorities concerned.

All timbers to be in accordance with SAA Timber Structure Code AS1720 and SAA Timber Framing Code AS 1684.

All work to be carried out in a professional and workmanshiplike manner according to the plans and specification.

Do not scale off the drawings unless otherwise stated and use figured dimensions in preference.

All dimensions are to be checked and verified on site before the commencement of

any work.


Locate and protect all services prior to construction.



TEPKO ROAD TERREY HILLS NSW 2084

AT EXISTING UNITBLOCK
Client:
ZAC REES
Address:
LINIT 51, 4 CHARLES STREE

	DATE DRAFTED	AMENDED DATE
	08-07-22	A - 01 - 02-22
	SALES REP.	B - 19-04-22
	B.P	C - 08-07-22
	DRAWN	SHEET No.
	JGW/ DY	3 OF 6
	DRAWING No. 19031	DATE SIGNED
	SCALE. AS NOTED @A3 CLIENTS SIGNATURE	

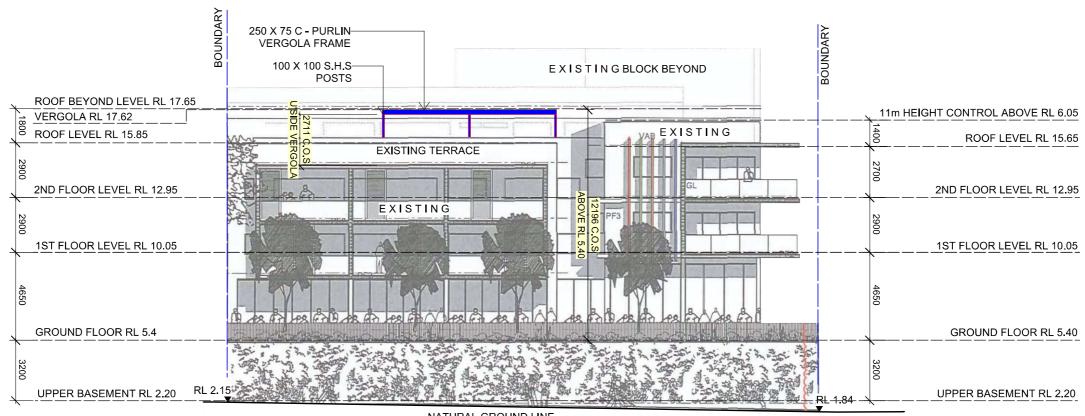

NATURAL GROUND LINE

SOUTHERN ELEVATION

SCALE 1:200



ALL MEASUREMENTS TO BE VERIFIED AT C/M

All work to be carried out in accordance with the Building Code of Australia, all Local and State Government Ordinances, relevant Australian Standards, Local Electricity and Water Authorities Regulations and all other relevant Authorities

All timbers to be in accordance with SAA Timber Structure Code AS1720 and SAA Timber Framing Code AS 1684.

All work to be carried out in a professional and workmanshiplike manner according to the plans and specification.

Do not scale off the drawings unless otherwise stated and use figured dimensions in preference. All dimensions are to be checked and verified on site before the commencement of

Locate and protect all services prior to construction.




7 TEPKO ROAD TERREY HILLS NSW 2084 TEL: (02) 9450 3300

FAX: (02) 9450 3333

PROPOSED VERGOLA LOUVERED ROOF SYSTEM AT EXISTING UNITBLOCK Client: **ZAC REES** Address:

UNIT 51, 4 CHARLES STREET CANTERBURY - NSW - 2193

08-07-22 A - 01-02-22 B - 19-04-22 C - 08-07-22 SHEET No. JGW/ DY 4 OF 6 DATE SIGNED 19031 SCALE. AS NOTED @A3 CLIENTS SIGNATURE

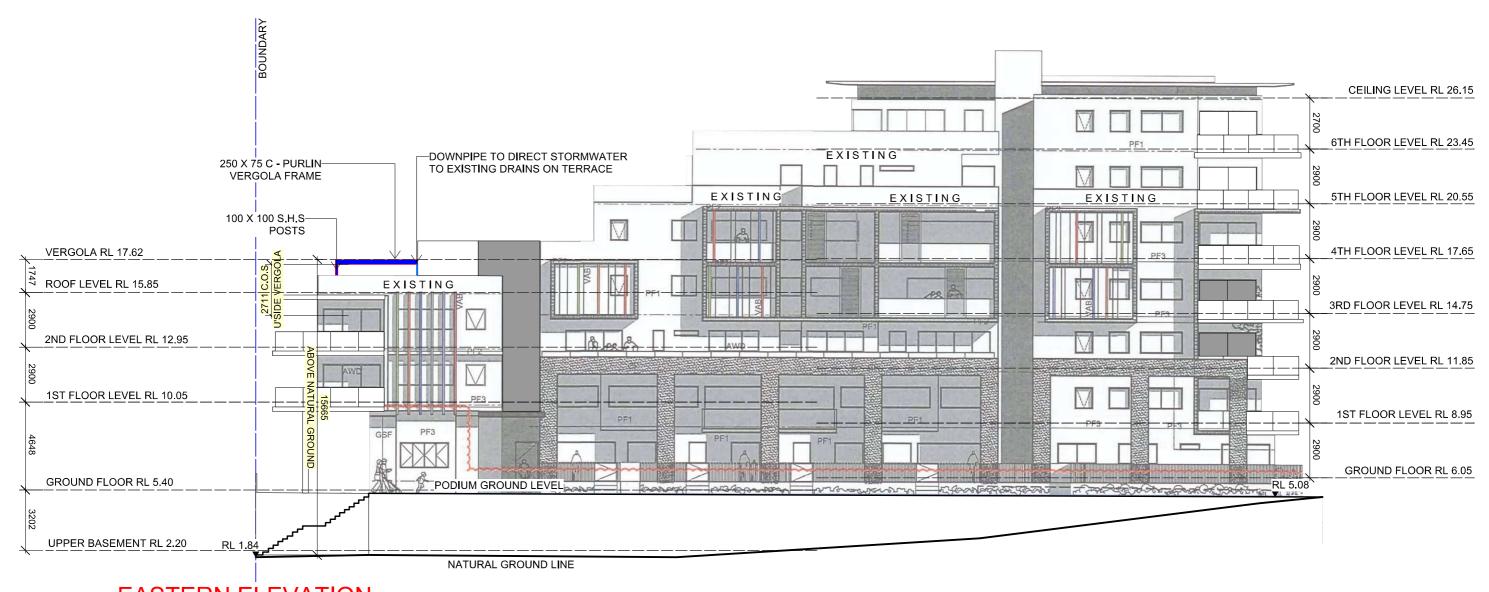

EASTERN ELEVATION

SCALE 1:200



ALL MEASUREMENTS TO BE VERIFIED AT C/M

All work to be carried out in accordance with the Building Code of Australia, all Local and State Government Ordinances, relevant Australian Standards, Local Electricity and Water Authorities Regulations and all other relevant Authorities

All timbers to be in accordance with SAA Timber Structure Code AS1720 and SAA Timber Framing Code AS 1684.

All work to be carried out in a professional and workmanshiplike manner according to the plans and specification.

Do not scale off the drawings unless otherwise stated and use figured dimensions All dimensions are to be checked and verified on site before the commencement of

Locate and protect all services prior to construction.

VERGOLA (NSW) PTY. LTD.

7 TEPKO ROAD TERREY HILLS NSW 2084 TEL: (02) 9450 3300

FAX: (02) 9450 3333

PROPOSED VERGOLA LOUVERED ROOF SYSTEM AT EXISTING UNITBLOCK **ZAC REES**

C - 08-07-22 JGW/ DY 19031

08-07-22

UNIT 51, 4 CHARLES STREET CANTERBURY - NSW - 2193

SCALE. AS NOTED @A3 CLIENTS SIGNATURE


A - 01-02-22

B - 19-04-22

5 OF 6

DATE SIGNED

SHEET No.

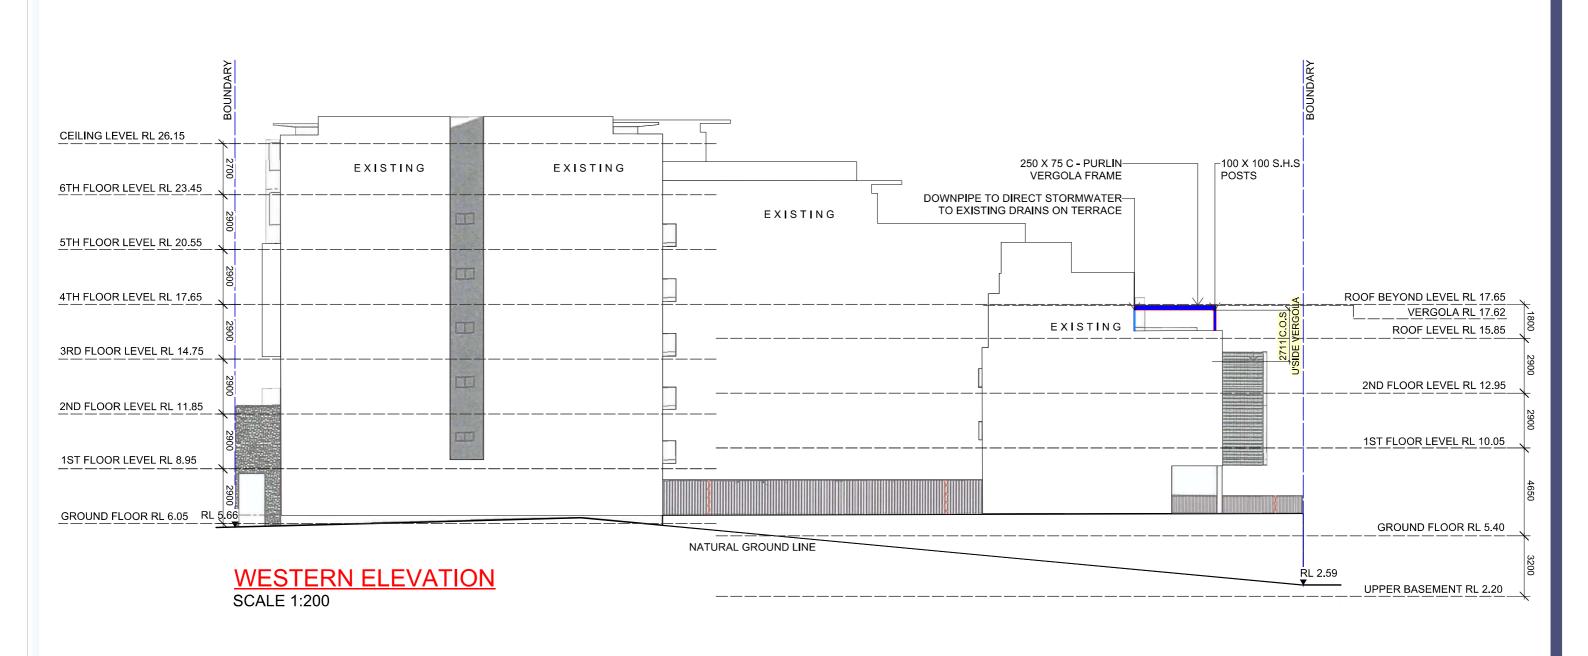



ALL MEASUREMENTS TO BE VERIFIED AT C/M

All work to be carried out in accordance with the Building Code of Australia, all Local and State Government Ordinances, relevant Australian Standards, Local Electricity and Water Authorities Regulations and all other relevant Authorities

All timbers to be in accordance with SAA Timber Structure Code AS1720 and SAA Timber Framing Code AS 1684.

All work to be carried out in a professional and workmanshiplike manner according to the plans and specification.

Do not scale off the drawings unless otherwise stated and use figured dimensions in preference. All dimensions are to be checked and verified on site before the commencement of

Locate and protect all services prior to construction.



TEL: (02) 9450 3300

FAX: (02) 9450 3333

PROPOSED VERGOLA LOUVERED ROOF SYSTEM AT EXISTING UNITBLOCK **ZAC REES** 7 TEPKO ROAD TERREY HILLS NSW 2084

UNIT 51, 4 CHARLES STREET CANTERBURY - NSW - 2193

DATE DRAFTED	AMENDED DATE
08-07-22	A - 01 - 02 - 22
SALES REP.	B - 19-04-22
B.P	C - 08-07-22
DRAWN	SHEET No.
JGW/ DY	6 OF 6
DRAWING No. 19031	DATE SIGNED
scale. AS NOTED @A3	
CLIENTS SIGNATURE	_
	08-07-22 SALES REP. B.P DRAWN JGW/ DY DRAWING No. 19031 SCALE. AS