


G:\Engineering\Autocad Source Files\Drawings\Alpine Coaster\AC-902r0.dwg, 22/12/2022 5:33:53 PM

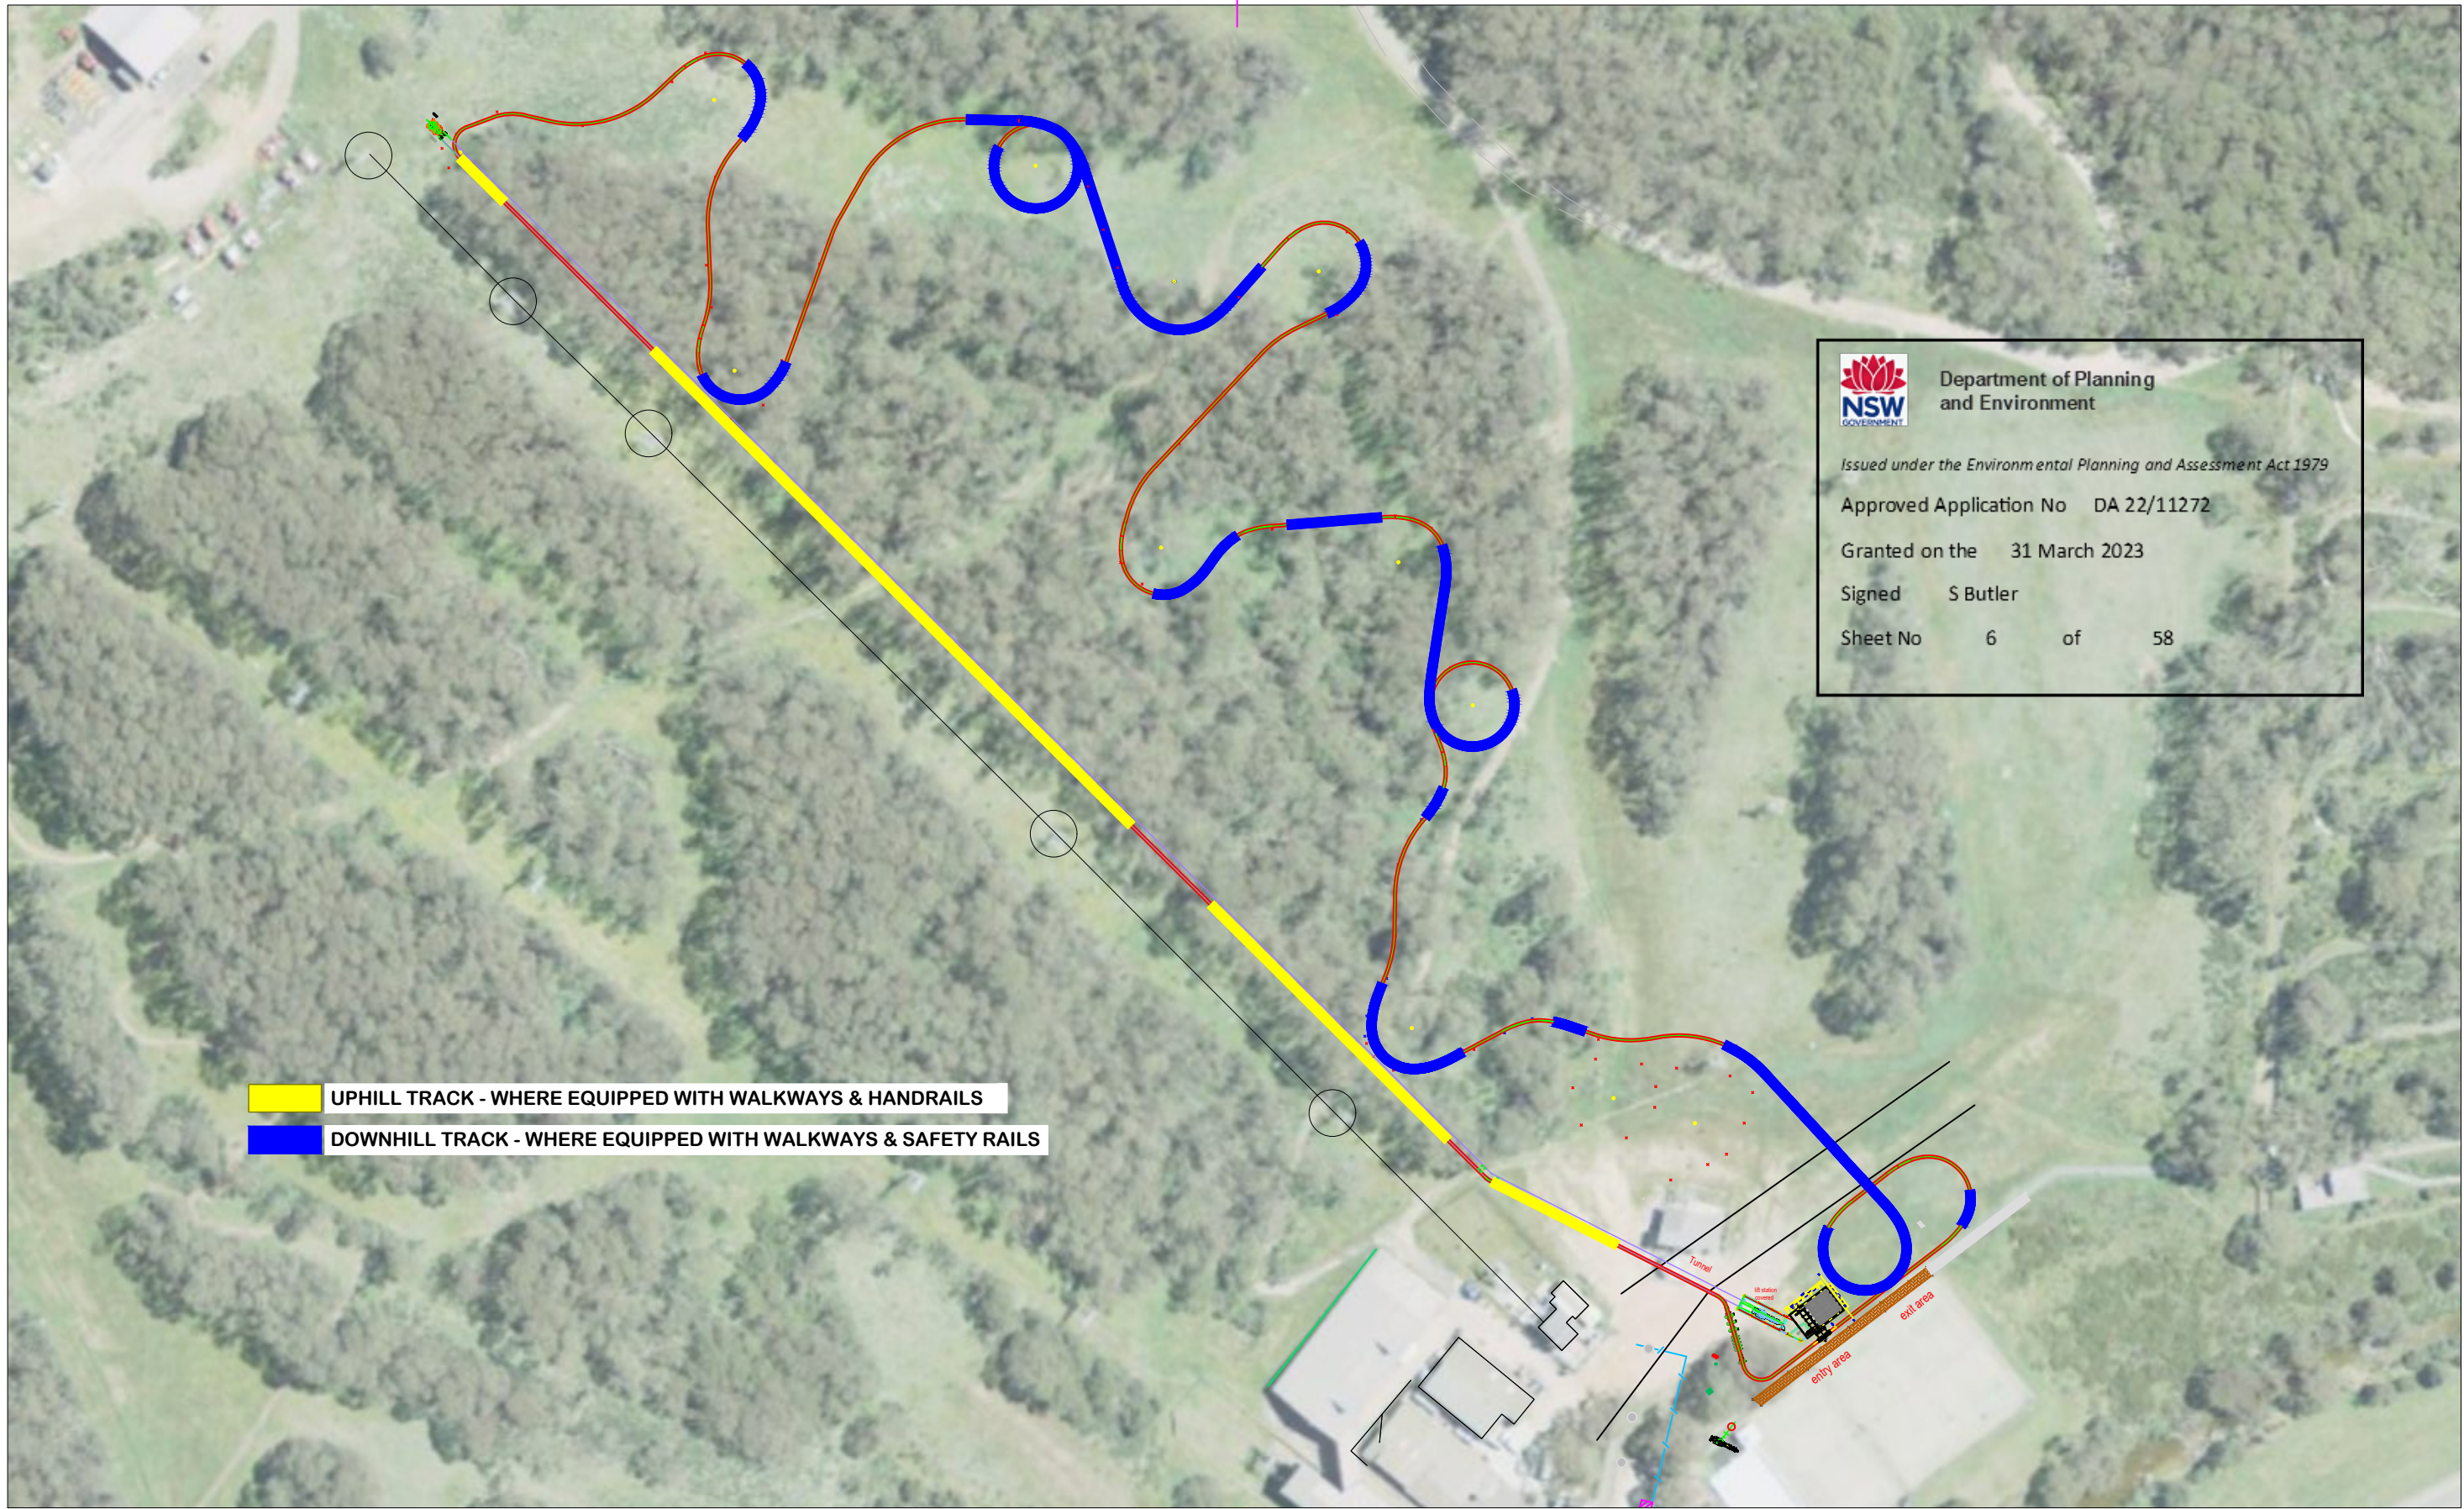

UPHILL TRACK - WHERE EQUIPPED WITH WALKWAYS & HANDRAILS
DOWNHILL TRACK - WHERE EQUIPPED WITH WALKWAYS & SAFETY RAILS

NSW GOVERNMENT
Department of Planning and Environment
Issued under the Environmental Planning and Assessment Act 1979
Approved Application No DA 22/11272
Granted on the 31 March 2023
Signed S Butler
Sheet No 6 of 58

© COPYRIGHT - KOSCIUSZKO THREDBO PTY. LTD.
NOT TO BE UTILISED OR COPIED IN PART, OR IN
WHOLE, WITHOUT PERMISSION

Rev	Date	Description
0	21/12/2022	From Wiegand AU22-AC2.0-THR-00K. For DA submission



Item ref	Quantity	Title/Name, designation, material, dimension etc			Article No./Reference	
Designed by RMN		Checked by	Approved by - date RMN - 22/12/2022	File name AC-902r0	Date 21/12/2022	Scale
ALPINE COASTER Track Plan				Location of walkways		
				AC-902	Edition 0	Sheet 1/1