

Scope



Department of Planning
and Environment


Issued under the Environmental Planning and Assessment Act 1979

Approved Application No DA 22/11272

Granted on the 31 March 2023

Signed S Butler

Sheet No 10 of 58

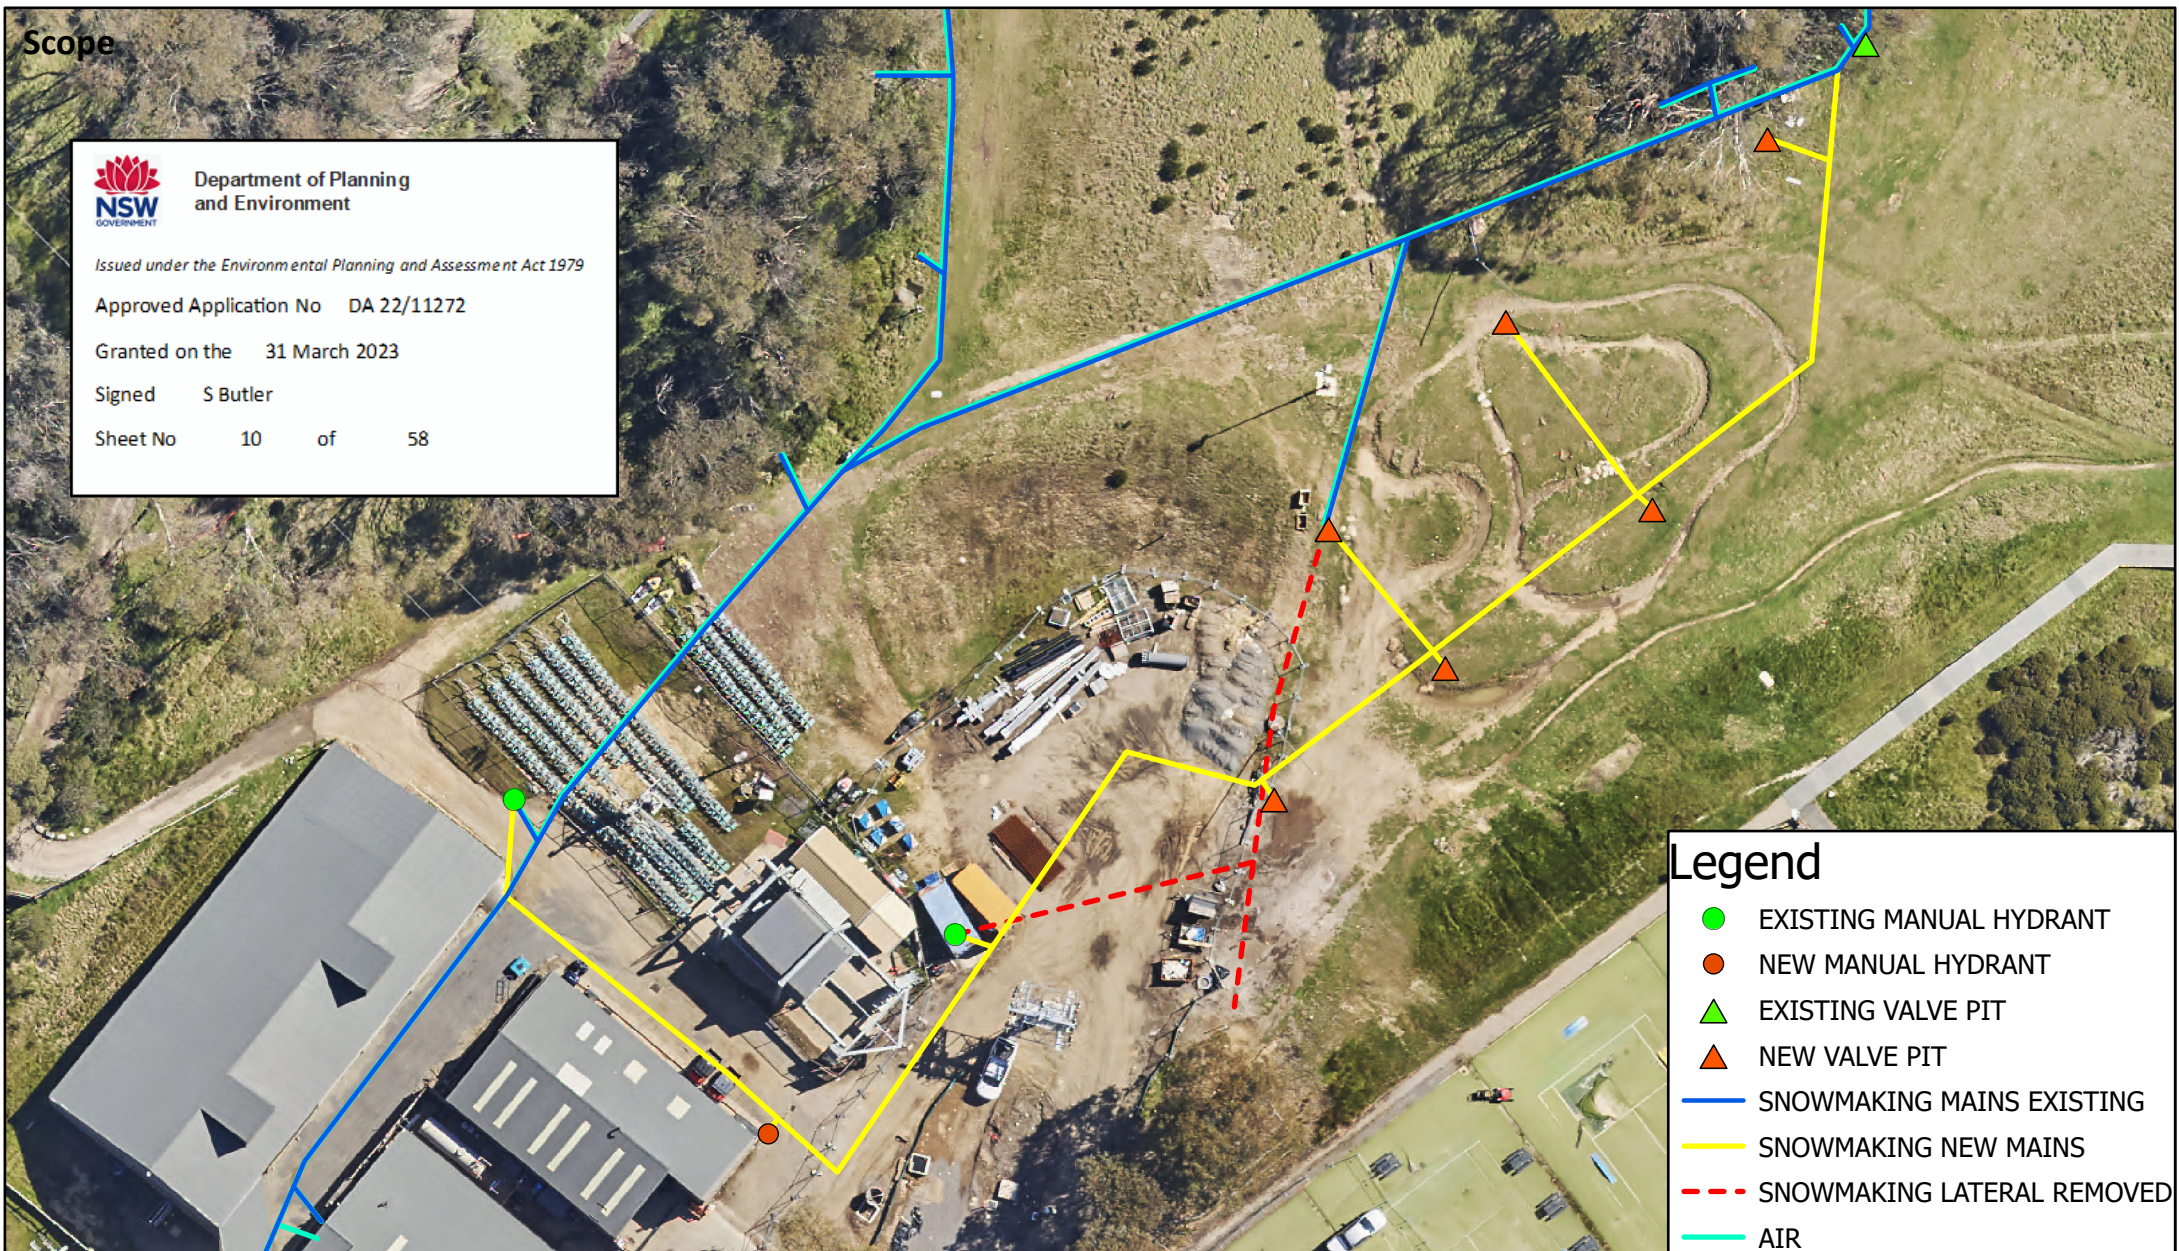

Legend

- EXISTING MANUAL HYDRANT
- NEW MANUAL HYDRANT
- ▲ EXISTING VALVE PIT
- ▲ NEW VALVE PIT
- SNOWMAKING MAINS EXISTING
- SNOWMAKING NEW MAINS
- - - SNOWMAKING LATERAL REMOVED
- AIR

Scale: 1:617

7 3.5 0 7 14 21 28
Meters

Map Projection: Universal Transverse Mercator
Horizontal Datum: GDA 2020
Grid: GDA 2020 MGA Zone 55



SNOWMAKING LAYOUT

Project: Snowmaking Services Proposal
Valley Terminal

Revision: H

Date: 13/10/2022

Produced By: KO