



Department of Planning
and Environment


Issued under the Environmental Planning and Assessment Act 1979

Approved Application No DA 22/11272

Granted on the 31 March 2023

Signed S Butler

Sheet No 40 of 58

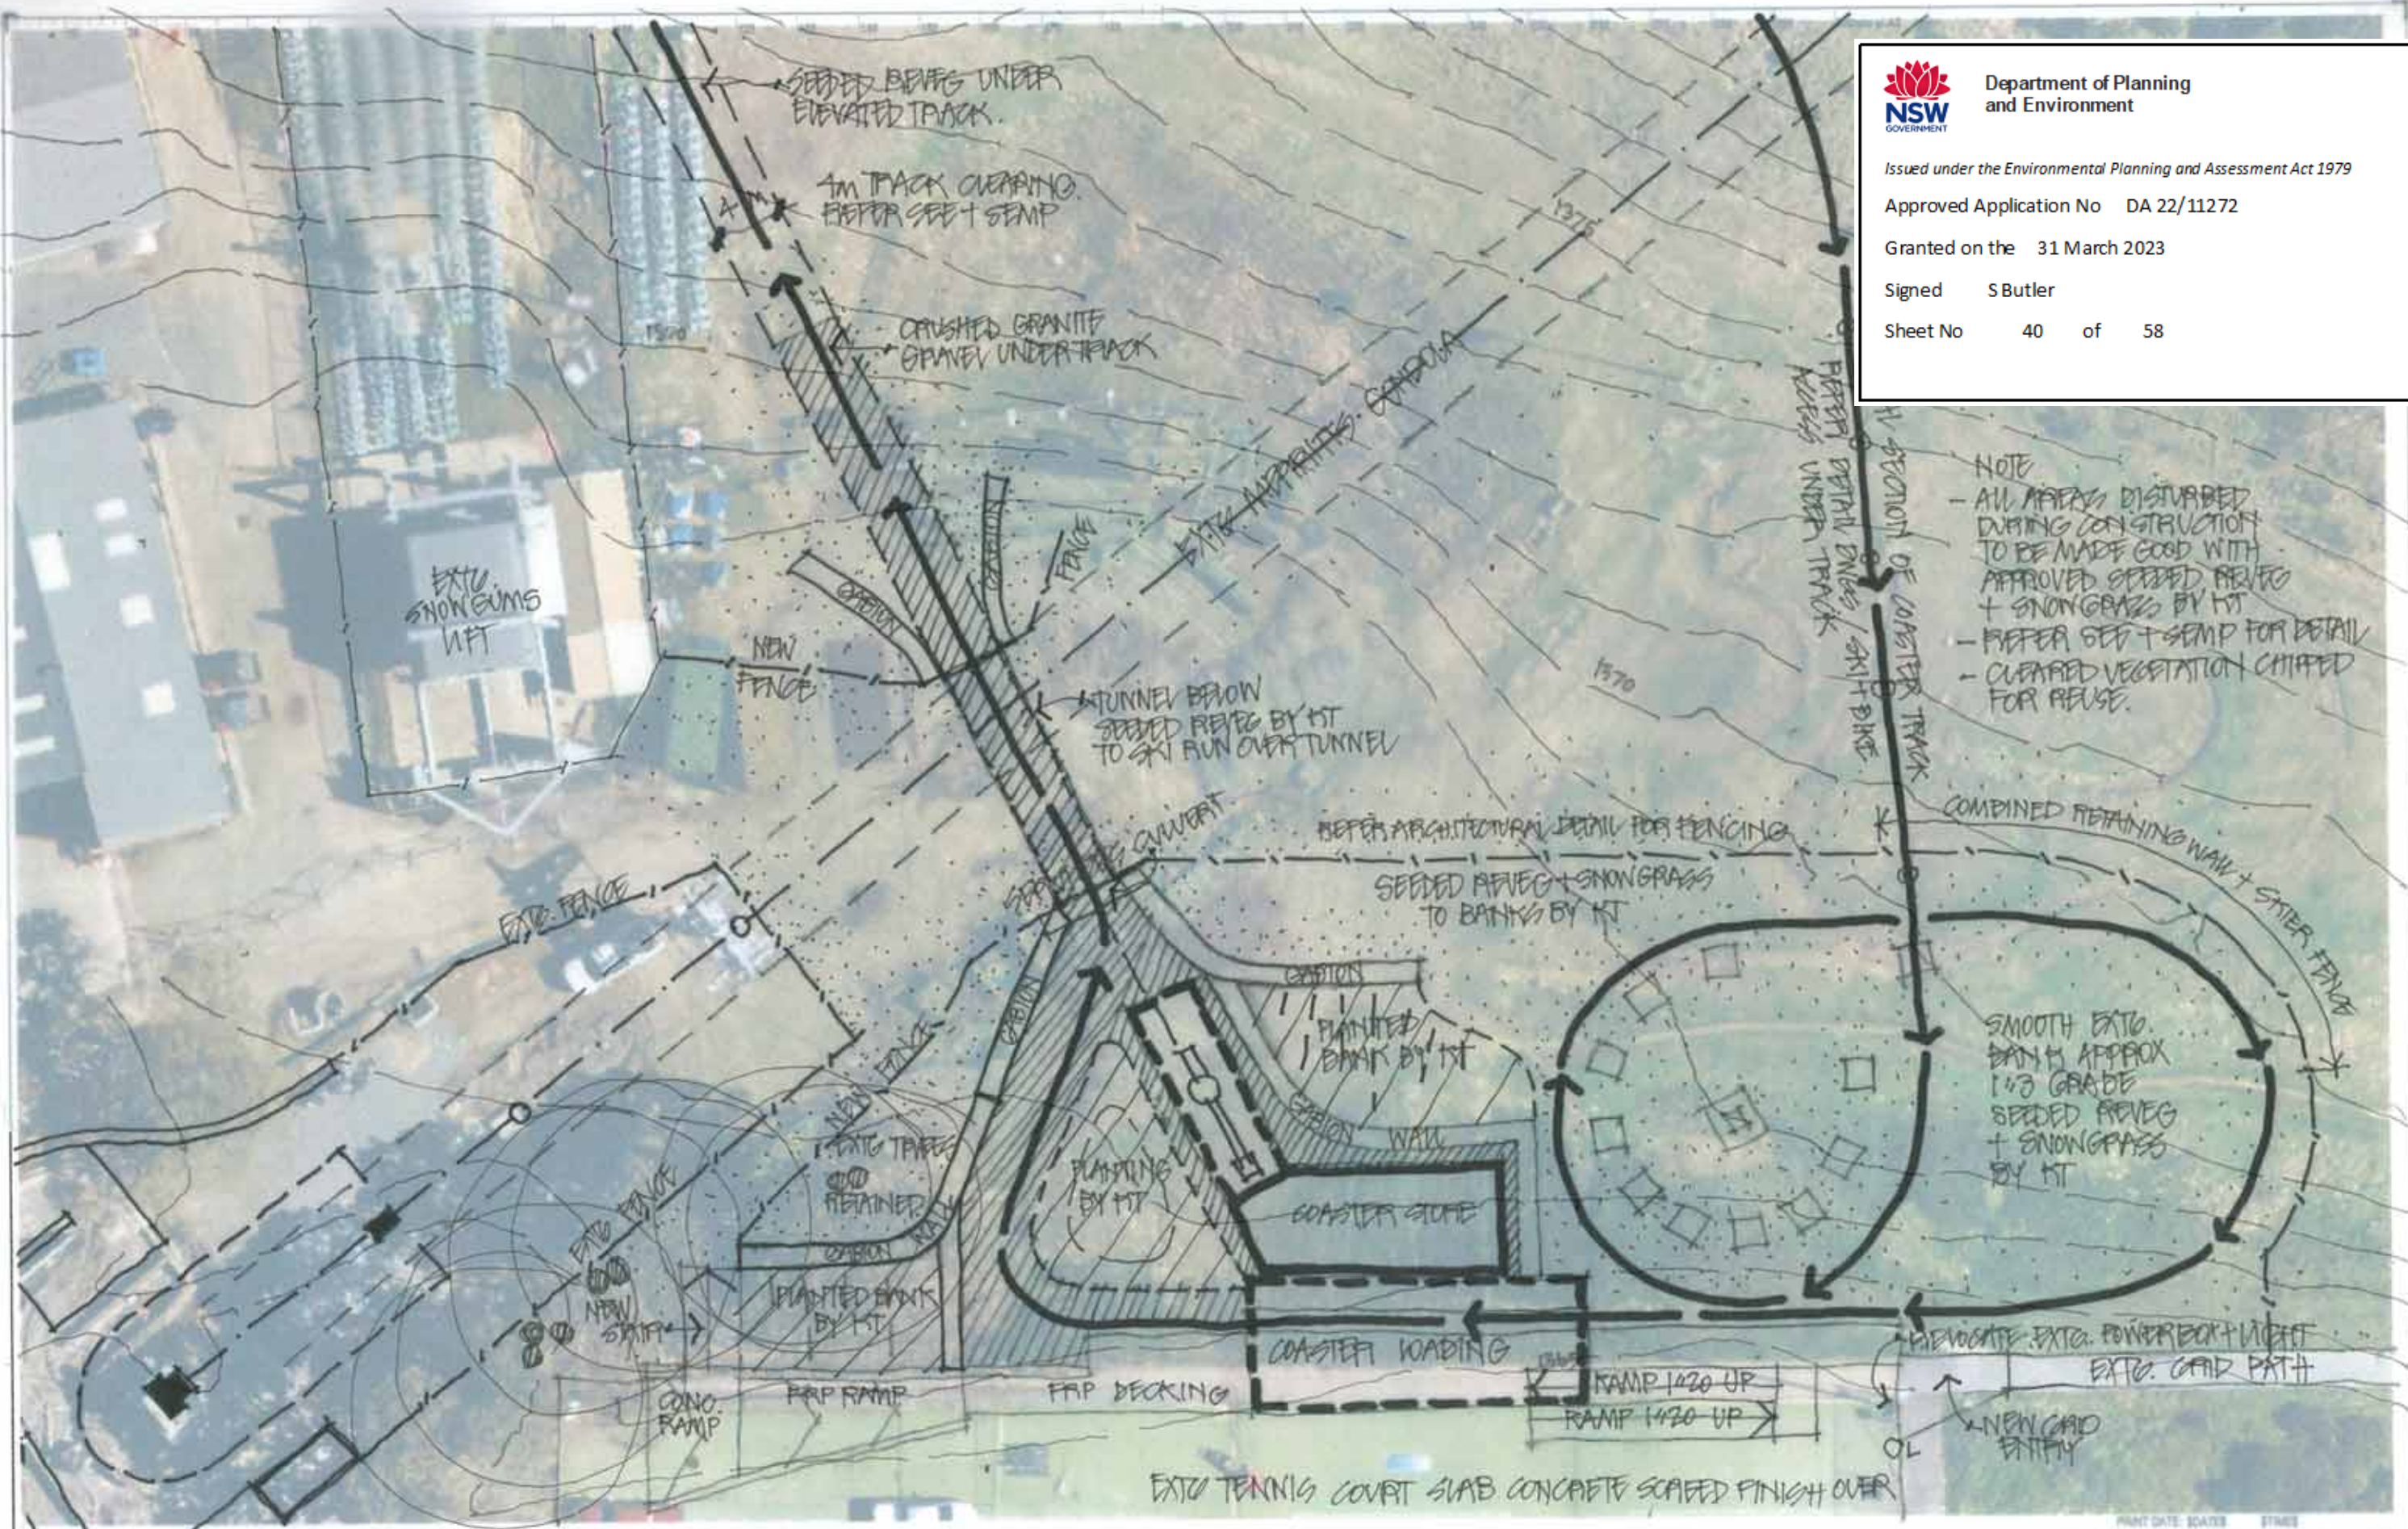

ISSUE	DATE	SUBJECT	AUTHORISED	PROJECT MANAGER	PROJECT	CLIENT	ARCHITECT	DRAWN	SCALE AT A3	ISSUE DATE
A	14.04.2022	ISSUED FOR DA	RD		ALPINE COASTER & ASSOCIATED WORKS	Kosciuszko Thredbo Pty Ltd	djrcd architects	Author	1:300 AT A3	
				SERVICES	STRUCTURE & CIVIL			DESCRIPTION		
								SITE WORKS SHEET 1 OF 2		
					VALLEY TERMINAL PRECINCT THREDBO			PROJECT No	DRAWING No	REVISION
								20 413	A1.224	A