





TOP VIEW WITH MONO POLES AND SPIRAL STRUCTURES IN ISOMETRIC

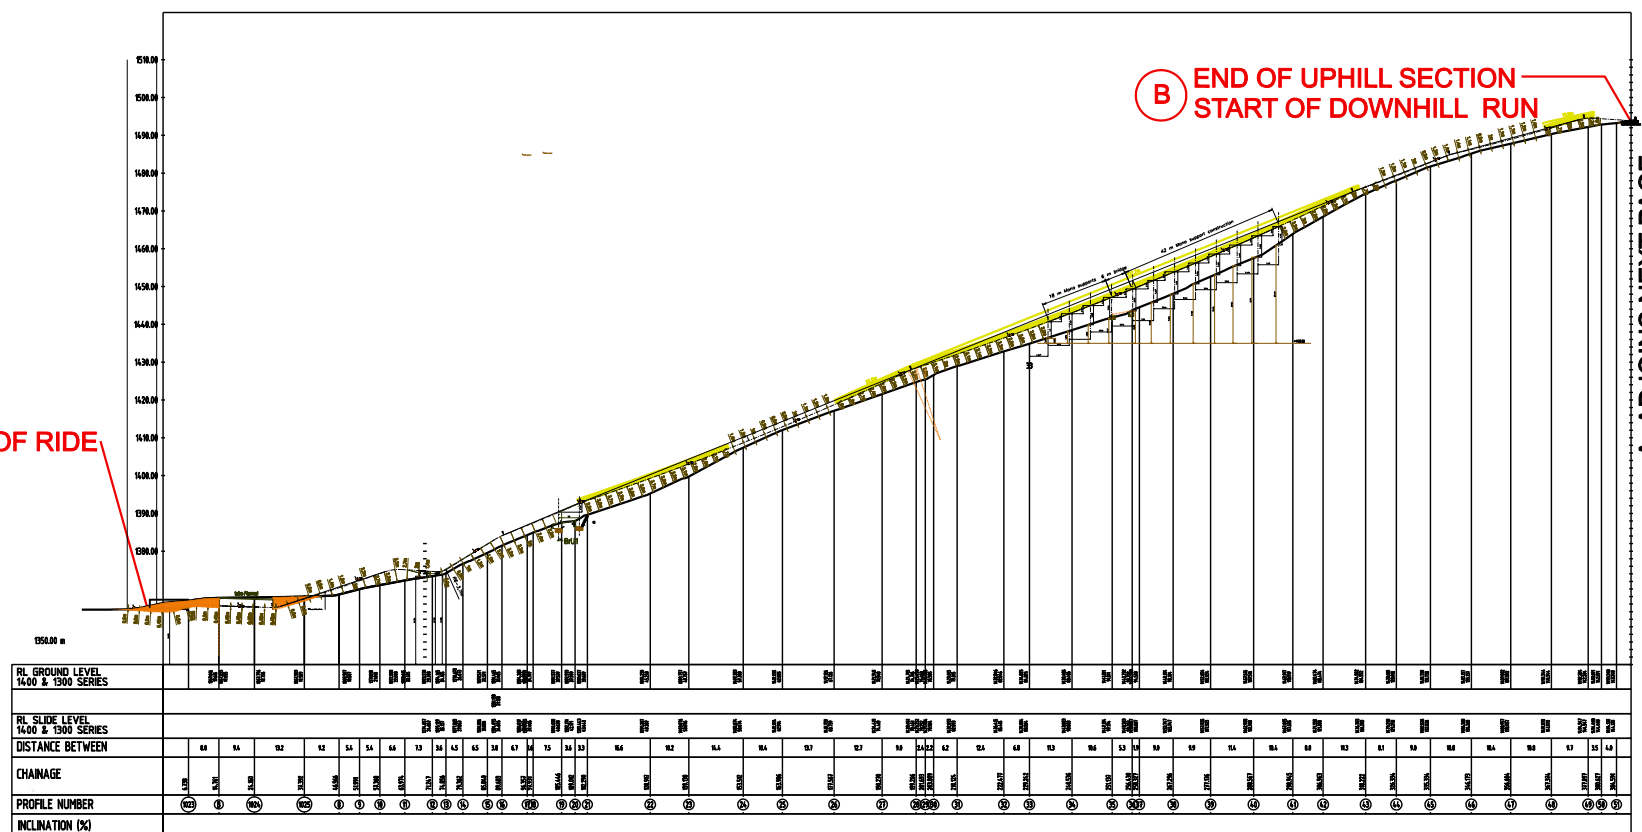

UPHILL SECTION

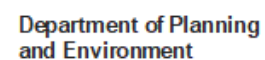


Issued under the Environmental Planning and Assessment Act 1979

Approved Application No DA 22/11272


Granted on the 31 March 2023

Signed S Butler

Sheet No 41 of 58

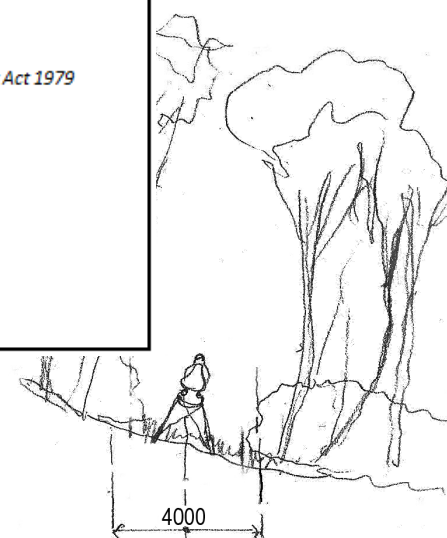

TYPICAL VEGETATION CLEARING CORRIDOR

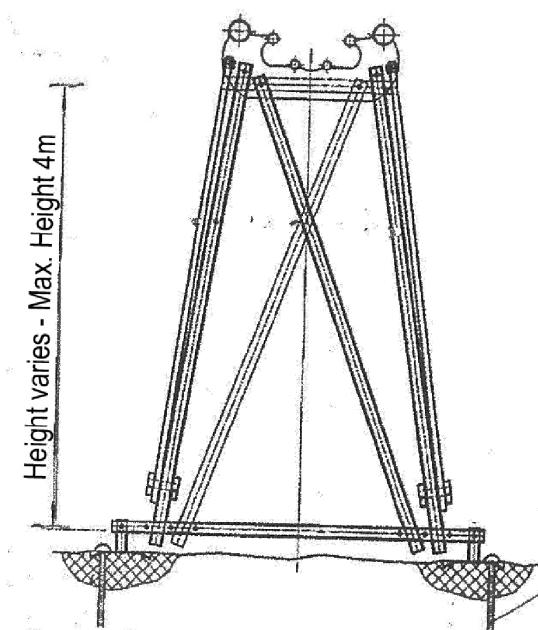

TYPICAL TRESTLE SUPPORT STRUCTURE

<table><tr><td>ISSUE</td><td>DATE</td><td>SUBJECT</td><td>AUTHORISED</td></tr><tr><td>A</td><td>25-03-22</td><td>ISSUED FOR REVIEW</td><td>PL</td></tr><tr><td>B</td><td>14-04-22</td><td>ISSUED FOR DA</td><td>RD</td></tr><tr><td></td><td></td><td></td><td></td></tr><tr><td></td><td></td><td></td><td></td></tr><tr><td></td><td></td><td></td><td></td></tr></table>				ISSUE	DATE	SUBJECT	AUTHORISED	A	25-03-22	ISSUED FOR REVIEW	PL	B	14-04-22	ISSUED FOR DA	RD													<table><tr><td colspan="2">PROJECT MANAGER</td></tr><tr><td colspan="2"></td></tr><tr><td>SERVICES</td><td>STRUCTURE & CIVIL</td></tr></table>		PROJECT MANAGER				SERVICES	STRUCTURE & CIVIL	<p>This drawing should be read in conjunction with all relevant contracts, specifications and drawings. Dimensions are in millimetres. Levels are metres. Do not scale off drawings. Use figured dimensions only. Check dimensions on Site. Report discrepancies immediately.</p>	<table><tr><td colspan="2">PROJECT</td></tr><tr><td colspan="2">ALPINE COASTER & ASSOCIATED WORKS</td></tr><tr><td colspan="2">VALLEY TERMINAL PRECINCT THREDBO</td></tr></table>		PROJECT		ALPINE COASTER & ASSOCIATED WORKS		VALLEY TERMINAL PRECINCT THREDBO		<table><tr><td colspan="2">CLIENT</td></tr><tr><td colspan="2">Kosciuszko Thredbo Pty Ltd</td></tr><tr><td colspan="2">AUTHORISED FOR ISSUE</td></tr><tr><td>DIRECTOR</td><td>DATE</td></tr></table>		CLIENT		Kosciuszko Thredbo Pty Ltd		AUTHORISED FOR ISSUE		DIRECTOR	DATE	<table><tr><td colspan="2">ARCHITECT</td></tr><tr><td colspan="2"><div><div><div></div><div>djrd</div><div>architects</div></div><div>T +612 9319 2955 ABN: 48 942 921 969 Nominated Architects: Andrew Hipwell 6562 Daniel Beekwilder 6192 63 Myrtle Street Chippendale NSW 2008 Sydney Australia djrd.com.au</div></div></td></tr></table>		ARCHITECT		<div><div><div></div><div>djrd</div><div>architects</div></div><div>T +612 9319 2955 ABN: 48 942 921 969 Nominated Architects: Andrew Hipwell 6562 Daniel Beekwilder 6192 63 Myrtle Street Chippendale NSW 2008 Sydney Australia djrd.com.au</div></div>		<table><tr><td>DRAWN</td><td>SCALE AT A3</td><td>ISSUE DATE</td></tr><tr><td>Author</td><td>SCALE VARIES</td><td></td></tr><tr><td colspan="3">DESCRIPTION</td></tr><tr><td colspan="3">UPHILL SECTION SHEET 1 OF 2</td></tr><tr><td colspan="3"></td></tr><tr><td>PROJECT No</td><td>DRAWING No</td><td>REVISION</td></tr><tr><td>20 413</td><td>A1 226</td><td>B</td></tr></table>			DRAWN	SCALE AT A3	ISSUE DATE	Author	SCALE VARIES		DESCRIPTION			UPHILL SECTION SHEET 1 OF 2						PROJECT No	DRAWING No	REVISION	20 413	A1 226	B
ISSUE	DATE	SUBJECT	AUTHORISED	
A	25-03-22	ISSUED FOR REVIEW	PL	
B	14-04-22	ISSUED FOR DA	RD	
PROJECT MANAGER	
SERVICES	STRUCTURE & CIVIL	
PROJECT	
ALPINE COASTER & ASSOCIATED WORKS	
VALLEY TERMINAL PRECINCT THREDBO	
CLIENT	
Kosciuszko Thredbo Pty Ltd	
AUTHORISED FOR ISSUE	
DIRECTOR	DATE	
ARCHITECT	
<div><div><div></div><div>djrd</div><div>architects</div></div><div>T +612 9319 2955 ABN: 48 942 921 969 Nominated Architects: Andrew Hipwell 6562 Daniel Beekwilder 6192 63 Myrtle Street Chippendale NSW 2008 Sydney Australia djrd.com.au</div></div>	
DRAWN	SCALE AT A3	ISSUE DATE	
Author	SCALE VARIES	
DESCRIPTION	
UPHILL SECTION SHEET 1 OF 2	
PROJECT No	DRAWING No	REVISION	
20 413	A1 226	B	