


Note - all dimensions to be verified prior to commencement of works

PROPOSED ALTERATIONS & ADDITIONS  
TO 'CHALET SONNENHOF'  
AT : 29 Wheatley Road, Perisher Valley  
FOR : J.Lewis Building Pty.Ltd.  
Drawn: Ralph McConnell mob.0407203670

SCALE : 1:200  
DWG : FO1C (29/5/22)  
Do not scale  
LOT : 192  
DP : 257290  
AREA :

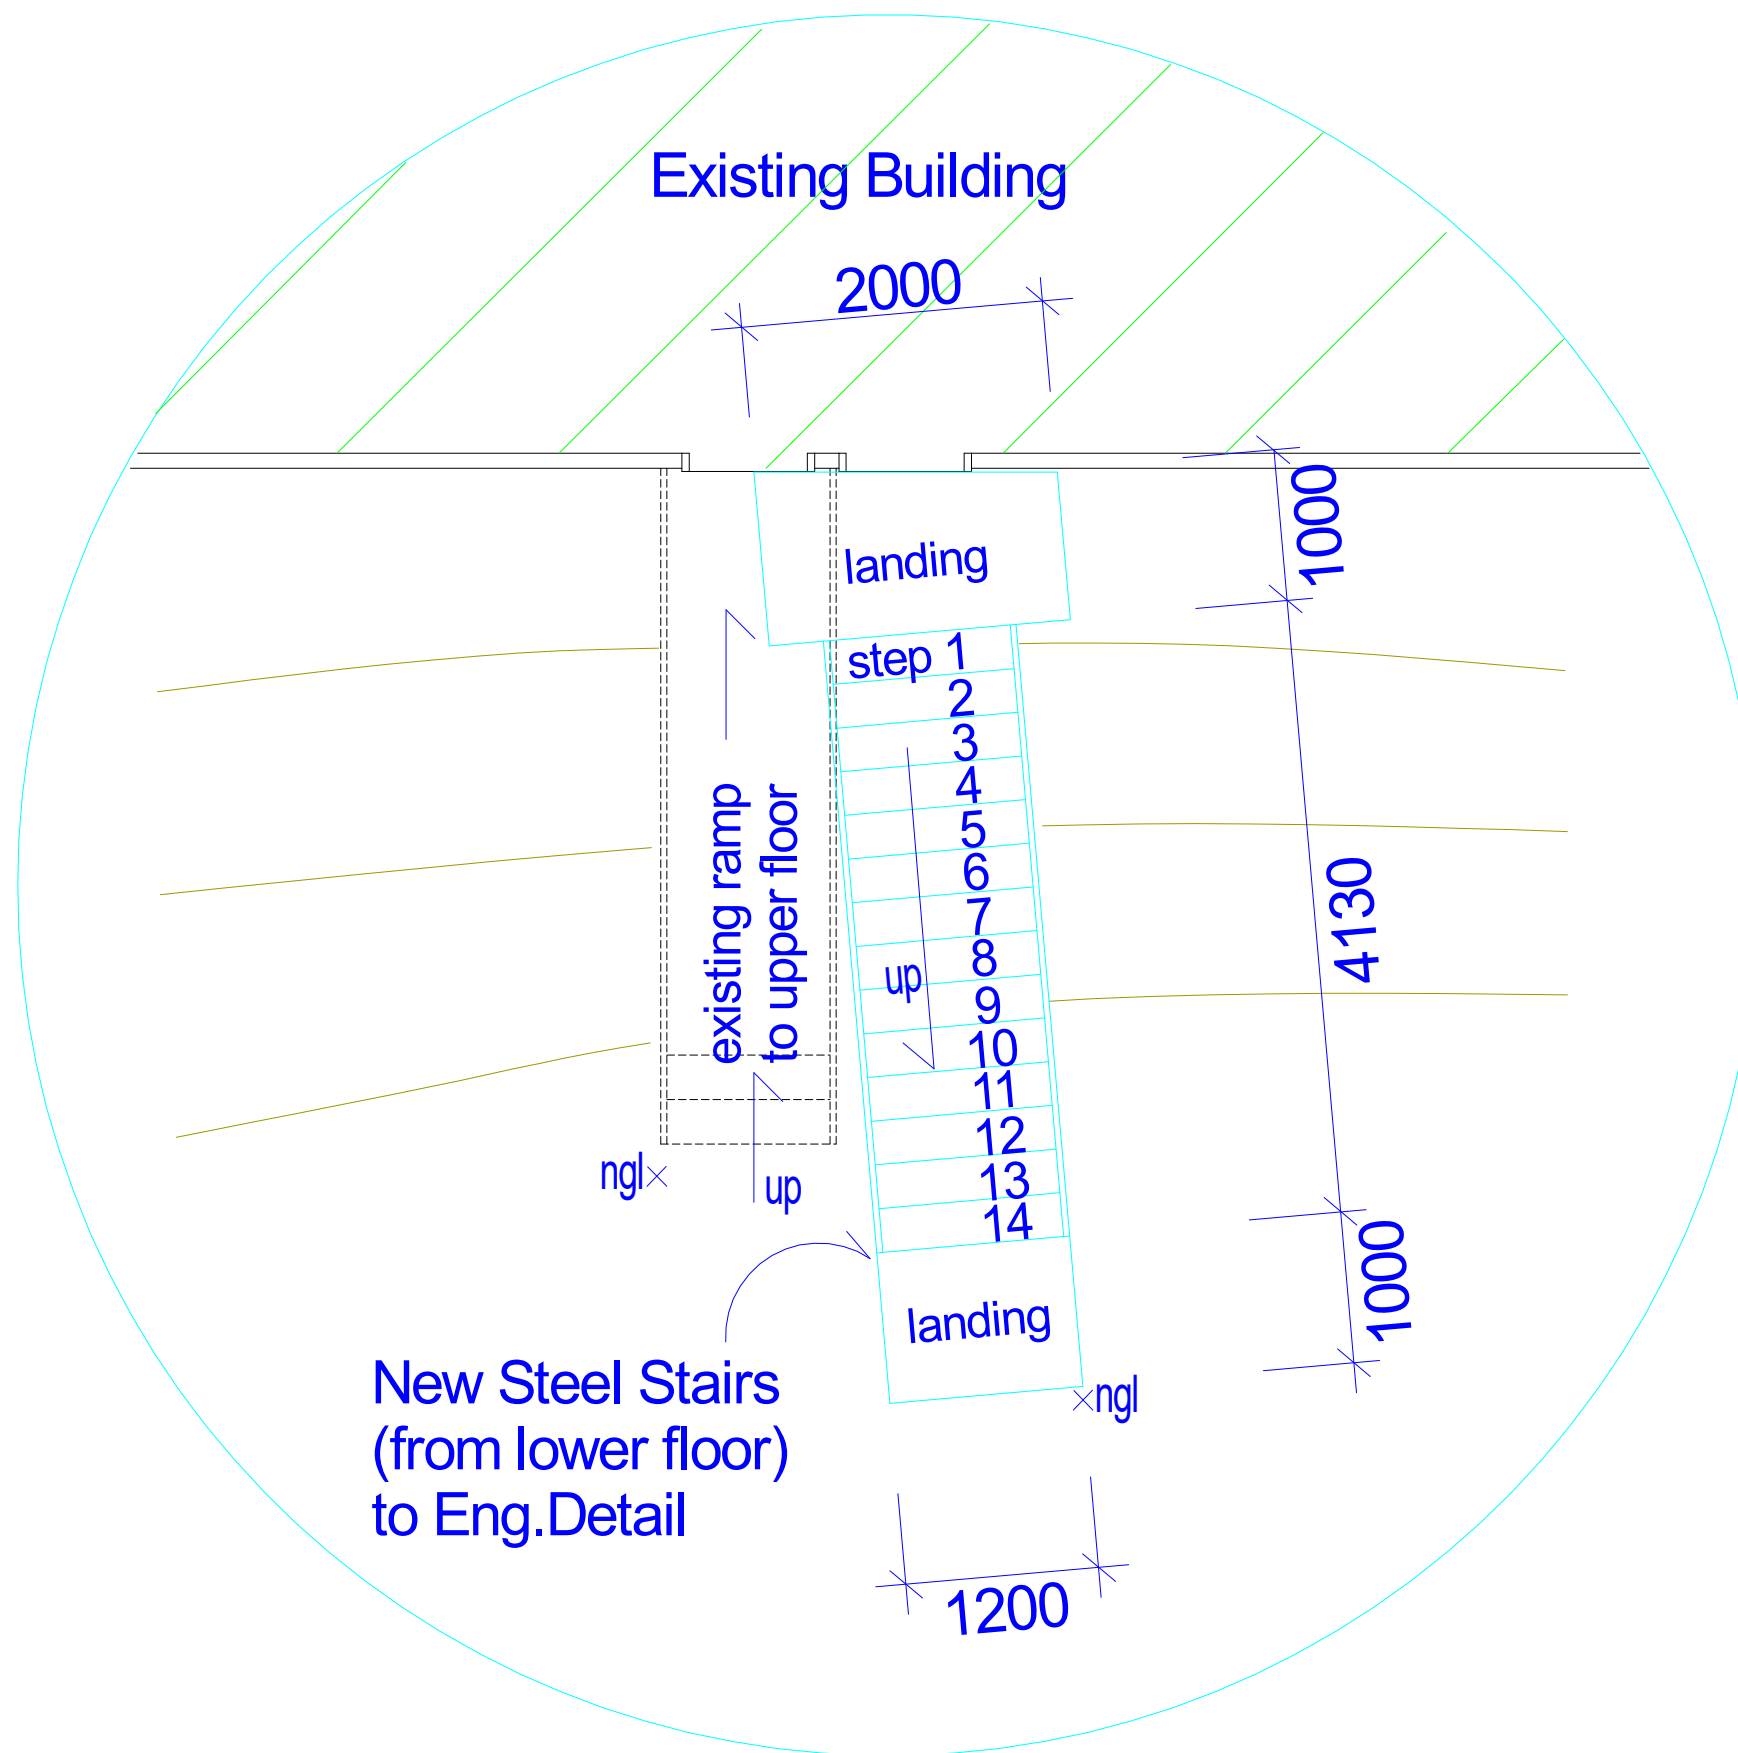

## PLAN DETAIL - Exit Stairs

PROPOSED ALTERATIONS & ADDITIONS  
TO 'CHALET SONNENHOF'

AT : 29 Wheatley Road, Perisher Valley

FOR : J.Lewis Building Pty.Ltd.

Drawn: Ralph McConnell mob.0407203670

SCALE : 1:50


DWG : FO1A (28/5/22)  
Do not scale

LOT : 192

DP : 257290

AREA :

Note - all dimensions to be verified prior to commencement of works

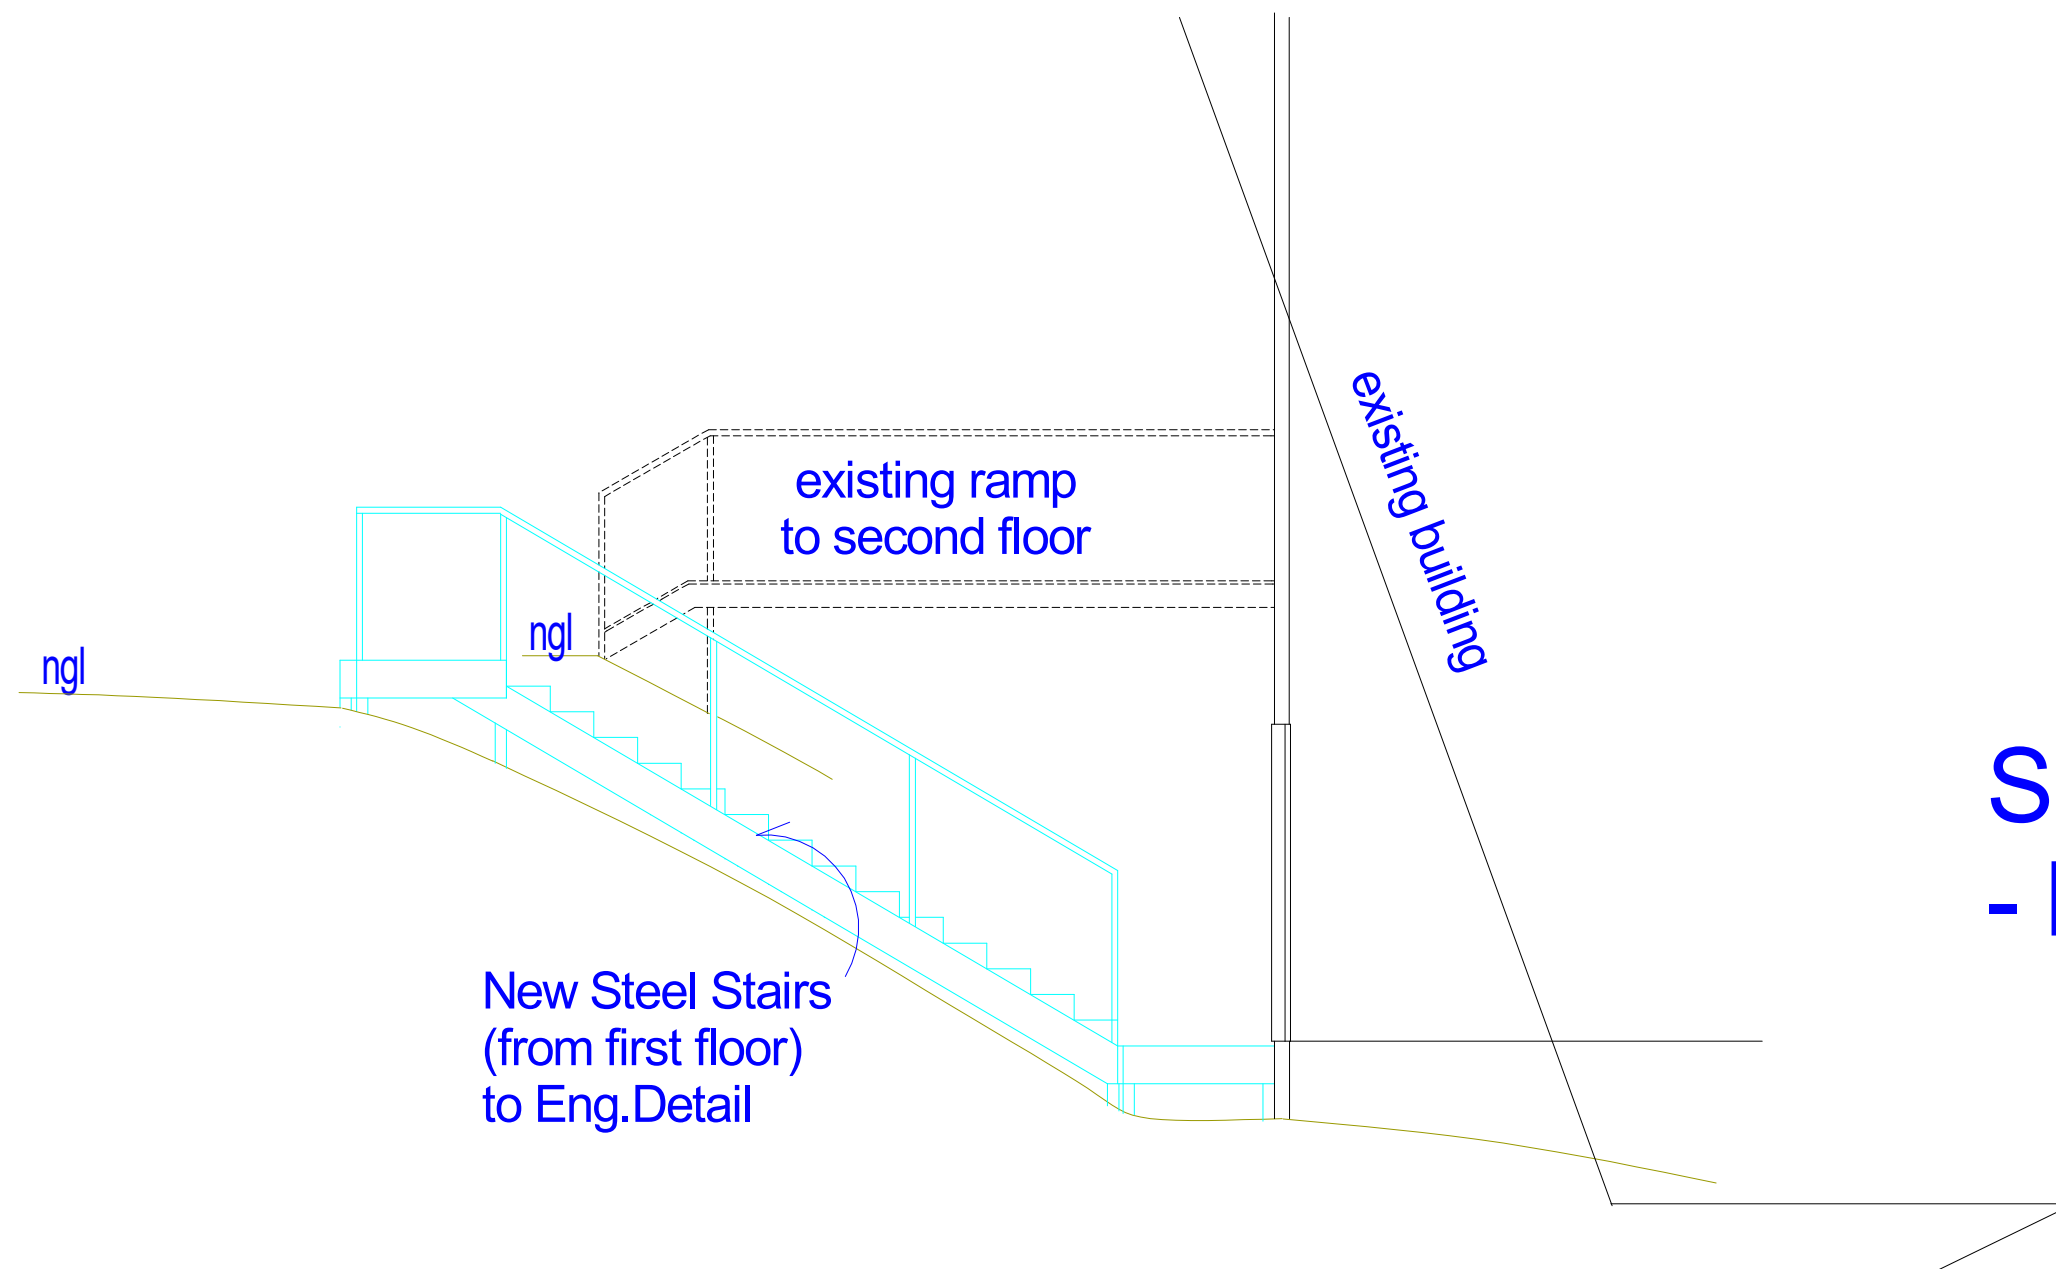

## SIDE ELEVATION - Exit Stairs

Note - all dimensions to be verified prior to commencement of works

PROPOSED ALTERATIONS & ADDITIONS  
TO 'CHALET SONNENHOF'  
AT : 29 Wheatley Road, Perisher Valley  
FOR : J.Lewis Building Pty.Ltd.  
Drawn: Ralph McConnell mob.0407203670

SCALE : 1:50  
DWG : FO1B (28/5/22)  
Do not scale  
LOT : 192  
DP : 257290  
AREA :