


Approved Application No DA 22/11518

Granted on the 16 December 2022

Signed E Liang

Sheet No 8 of 20

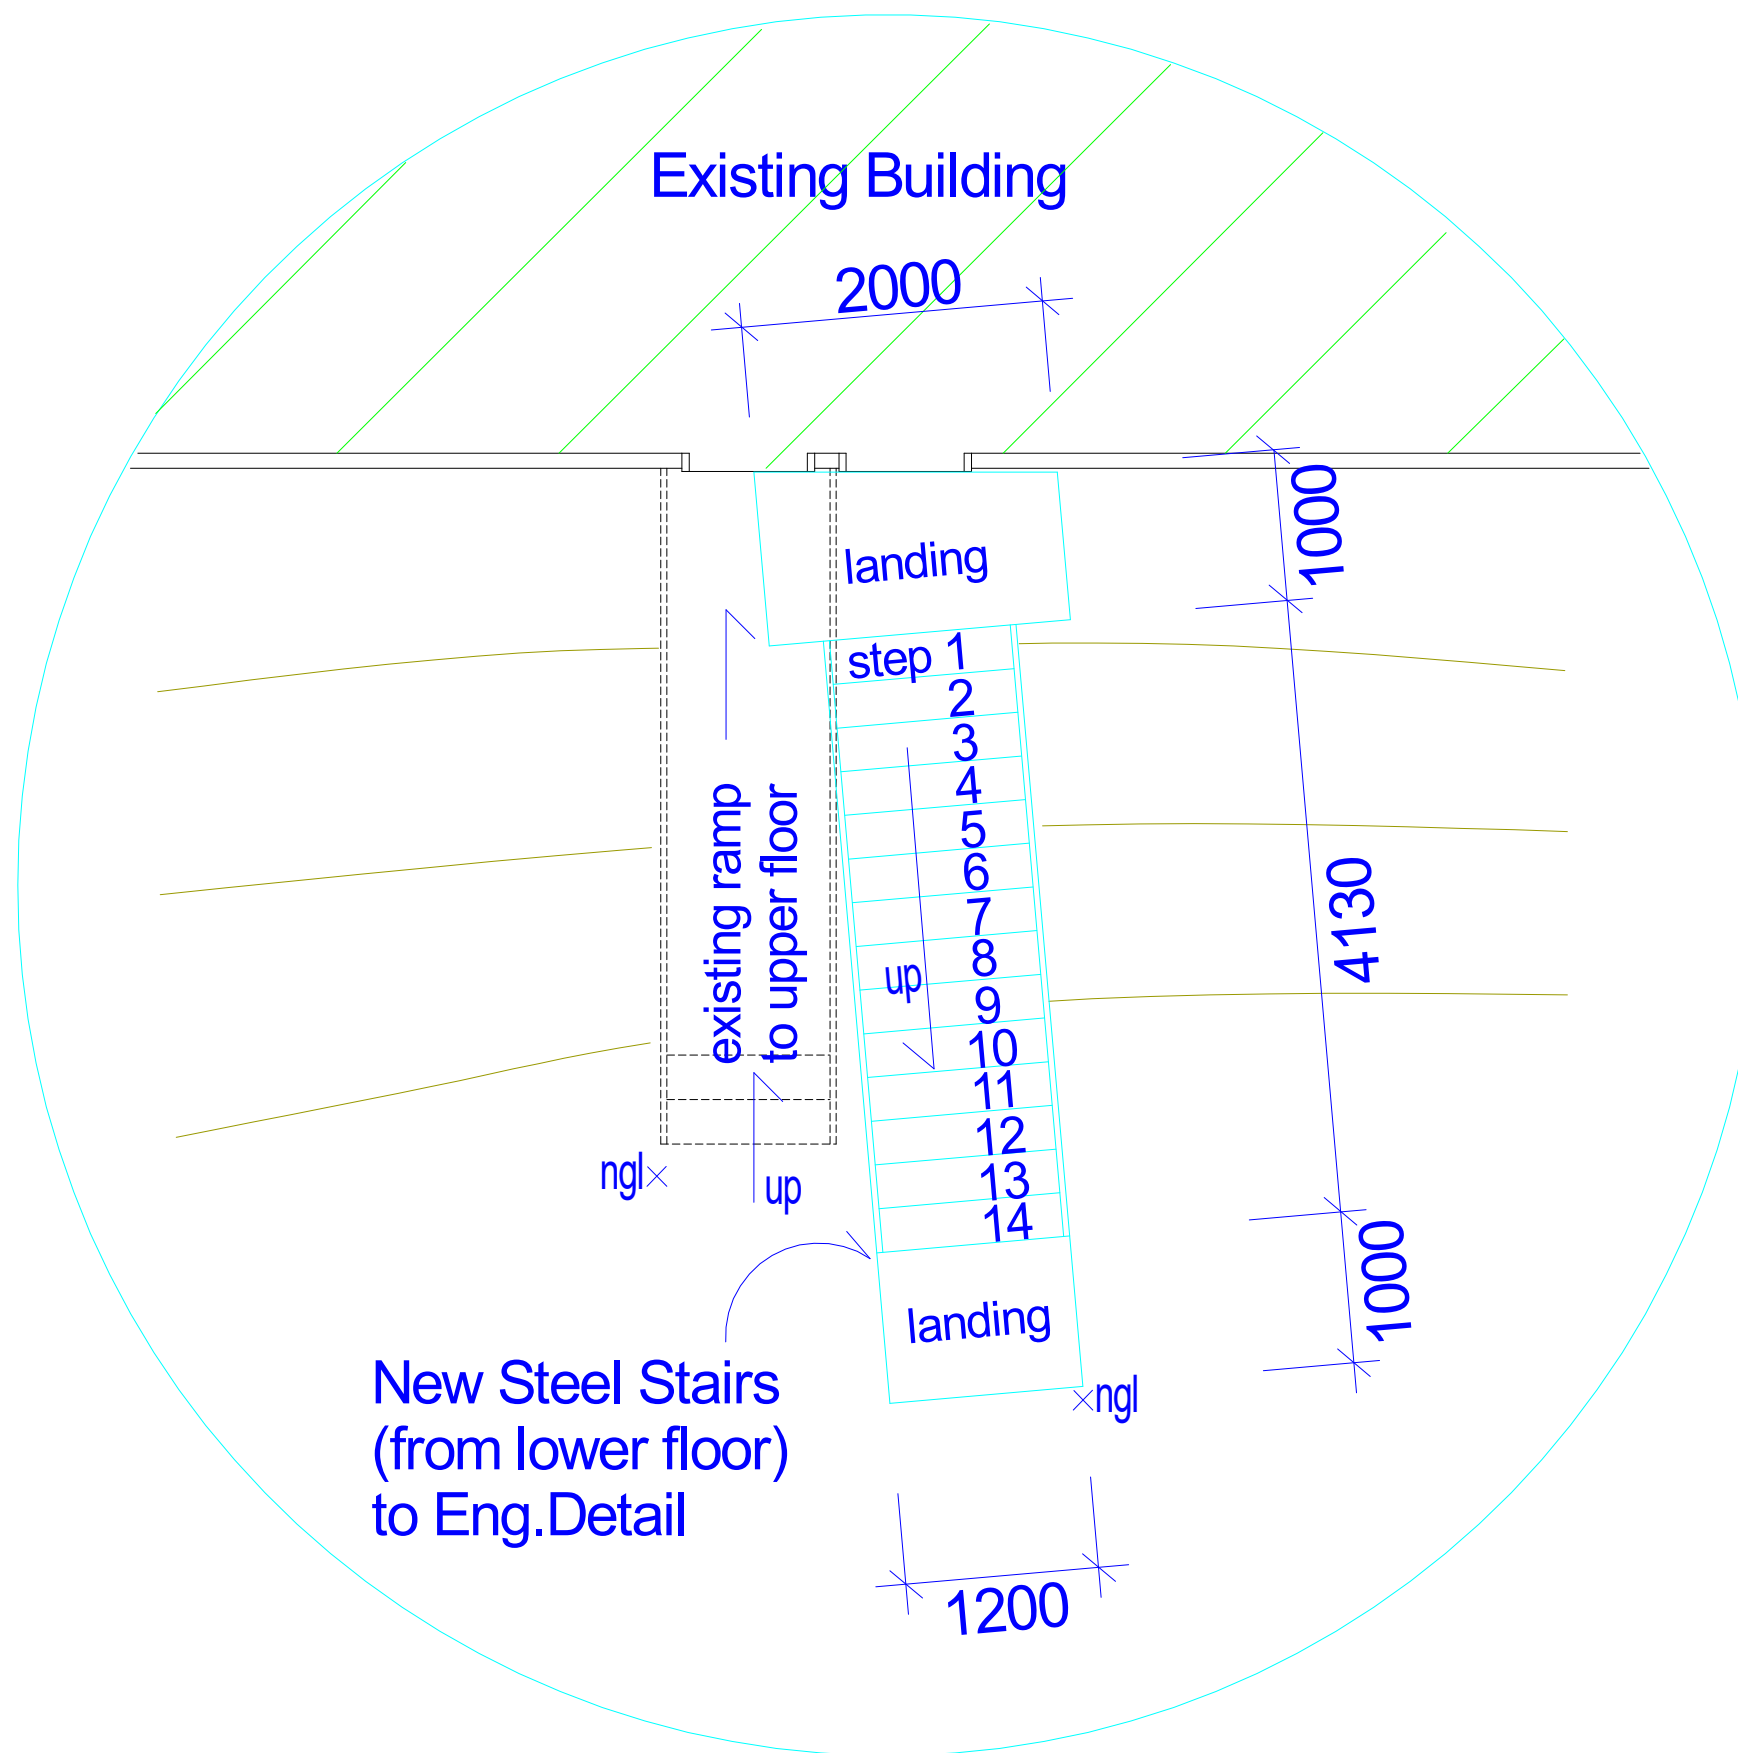

# PLAN DETAIL

## - Exit Stairs

AREA:

Note - all dimensions to be verified prior to commencement of works



Department of Planning  
and Environment


Issued under the Environmental Planning and Assessment Act 1979

Approved Application No DA 22/11518

Granted on the 16 December 2022

Signed E Liang

Sheet No 9 of 20

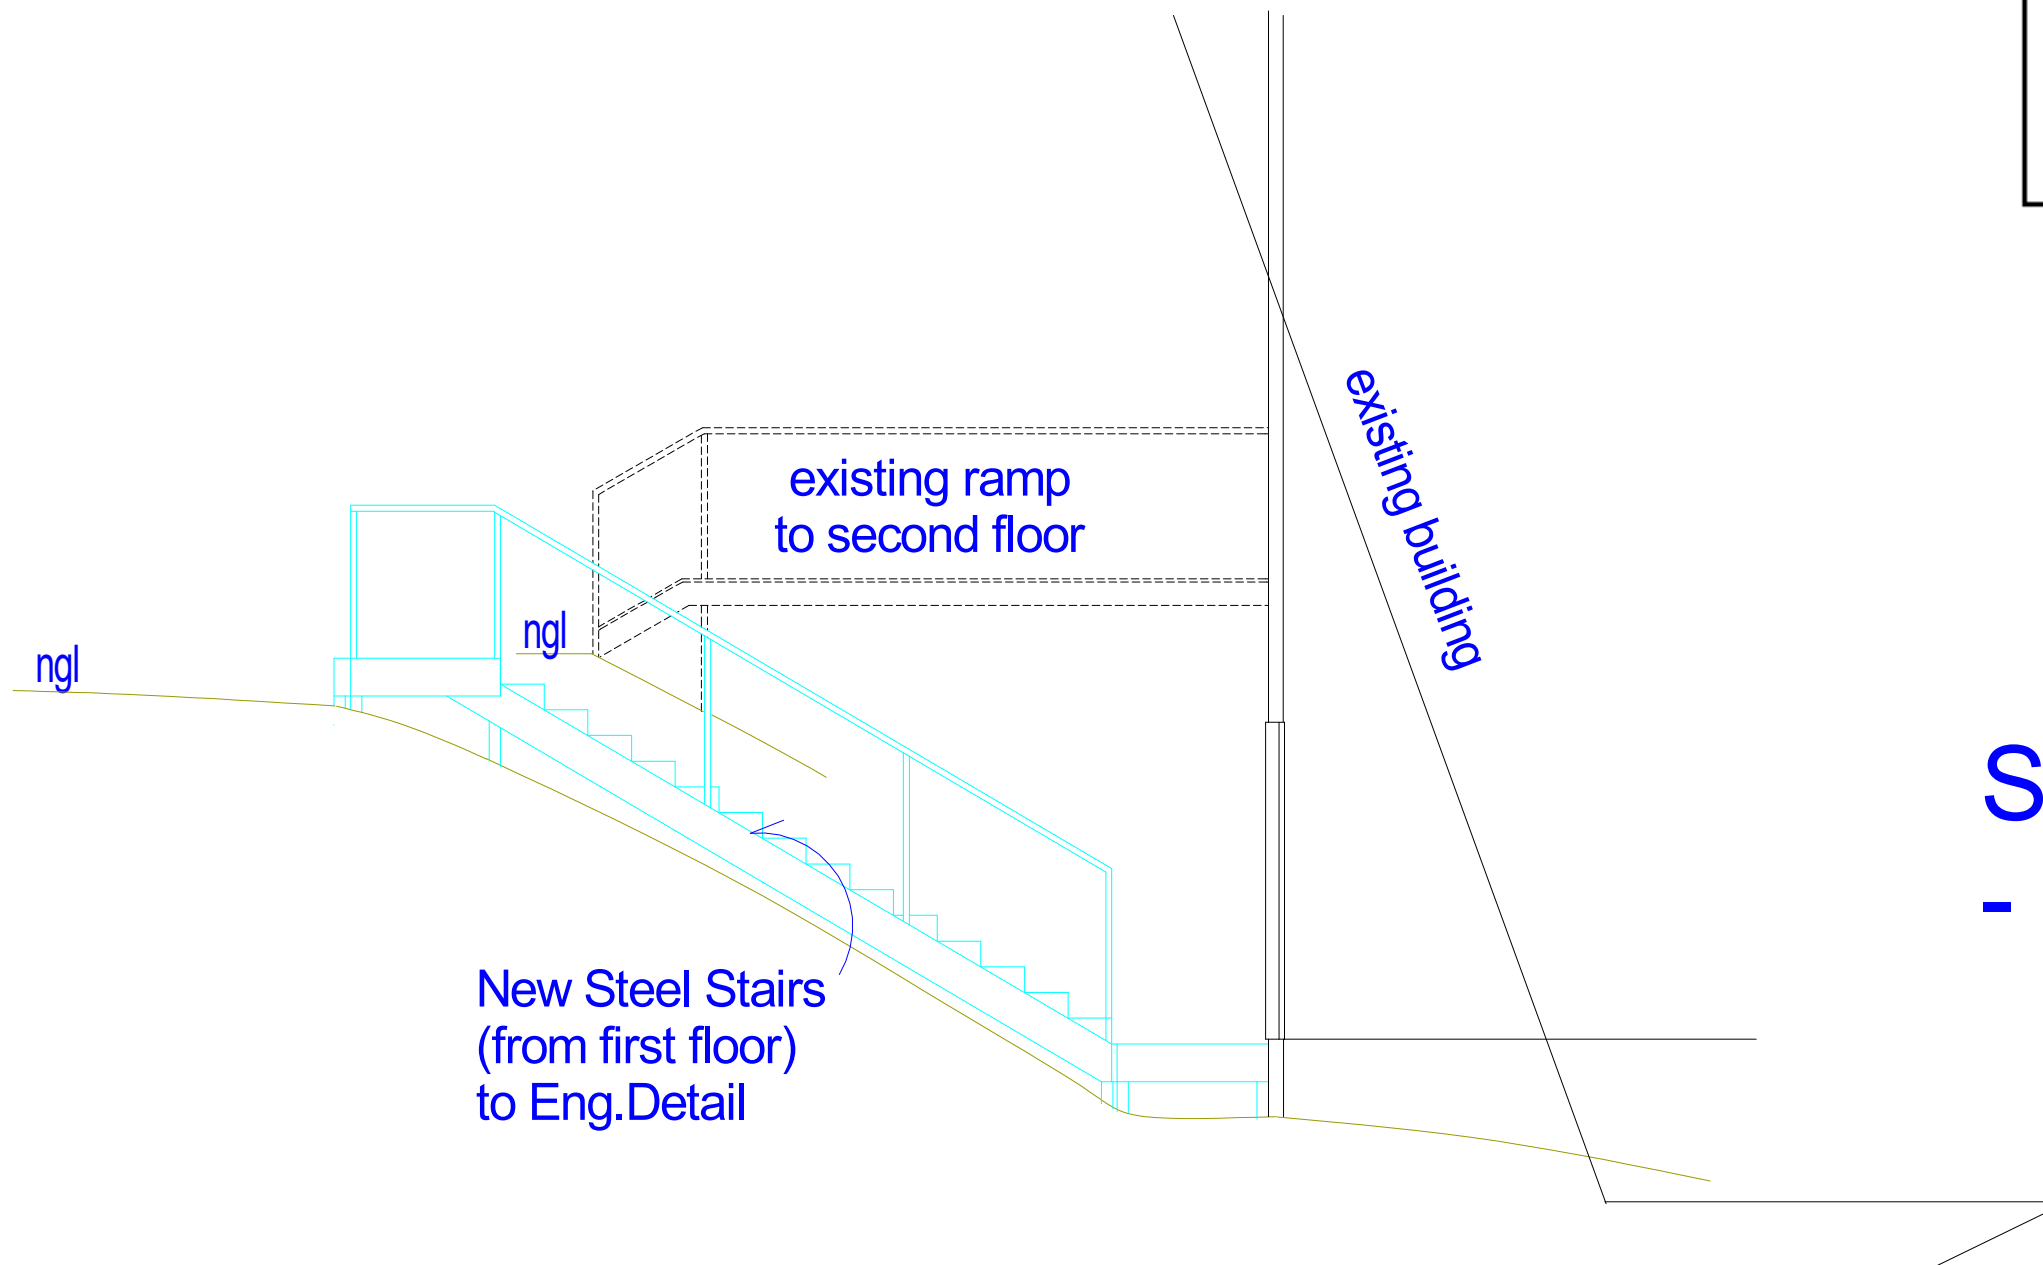

## SIDE ELEVATION - Exit Stairs

PROPOSED ALTERATIONS & ADDITIONS  
TO 'CHALET SONNENHOF'

AT : 29 Wheatley Road, Perisher Valley

FOR : J.Lewis Building Pty.Ltd.

Drawn: Ralph McConnell mob.0407203670

SCALE : 1:50

DWG : FO1B (28/5/22)  
Do not scale

LOT : 192

DP : 257290

AREA :

Note - all dimensions to be verified prior to commencement of works