




VIEW A
M 1:25

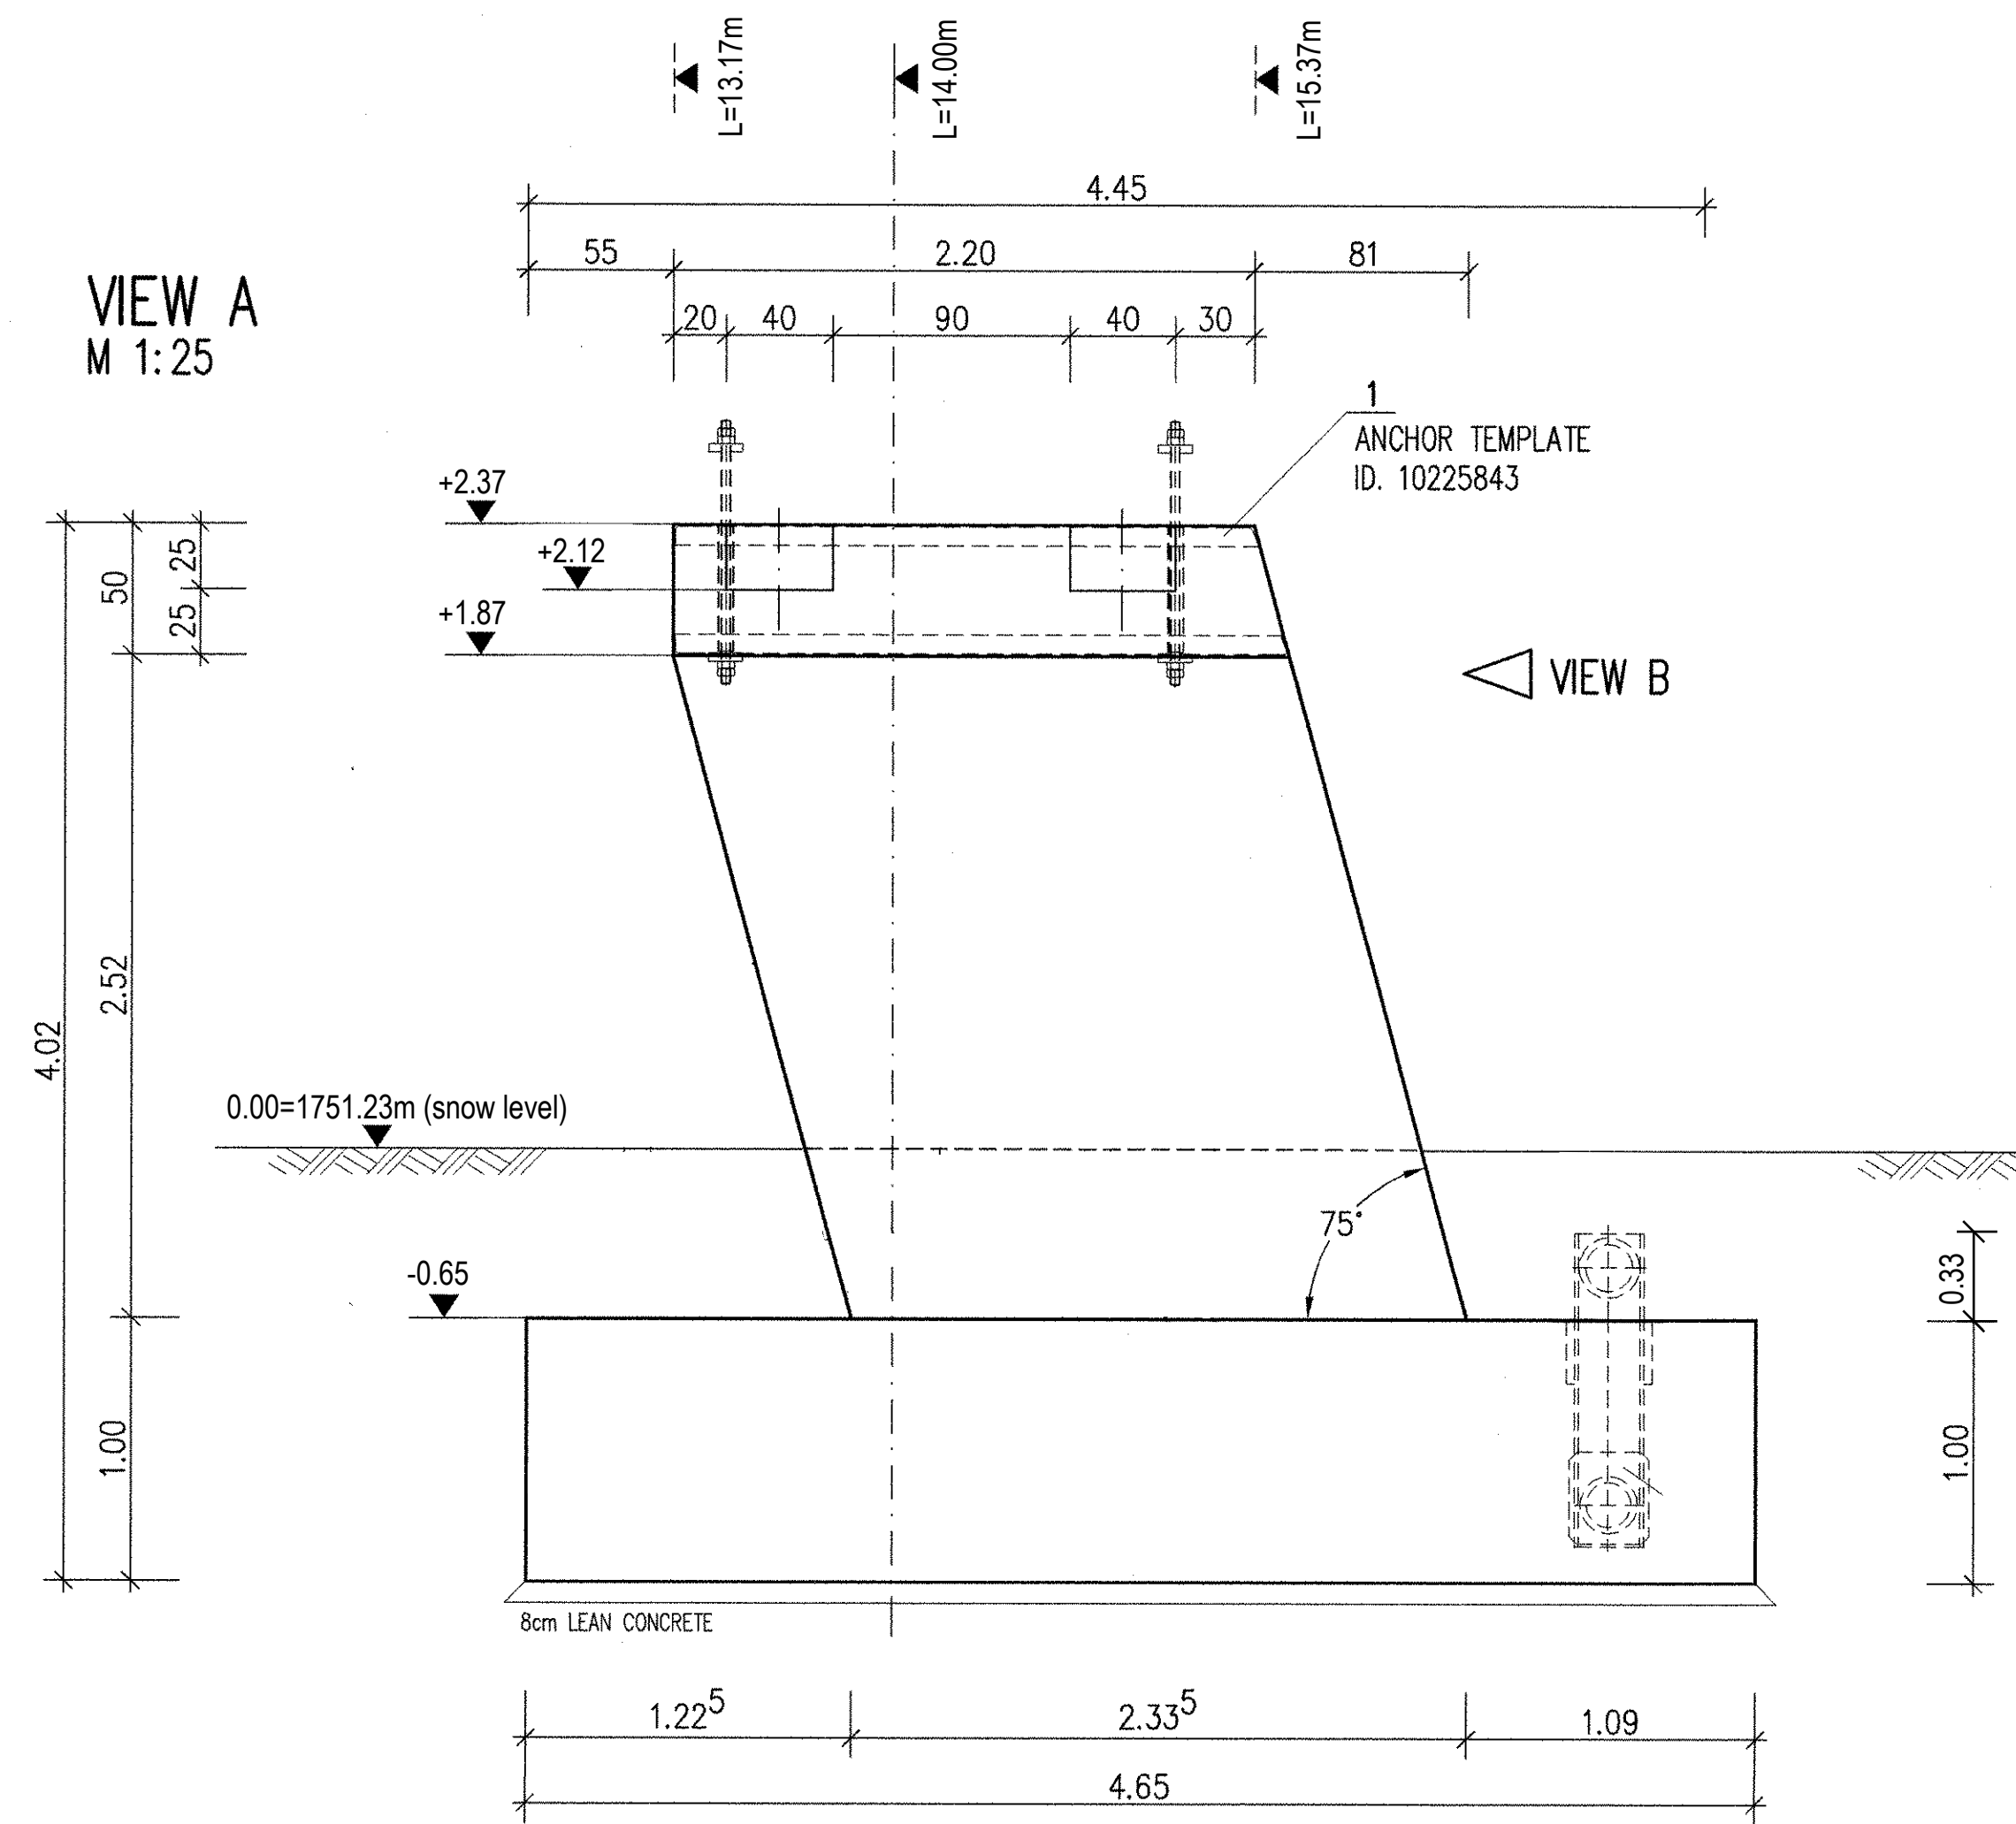

VIEW B
M 1:25

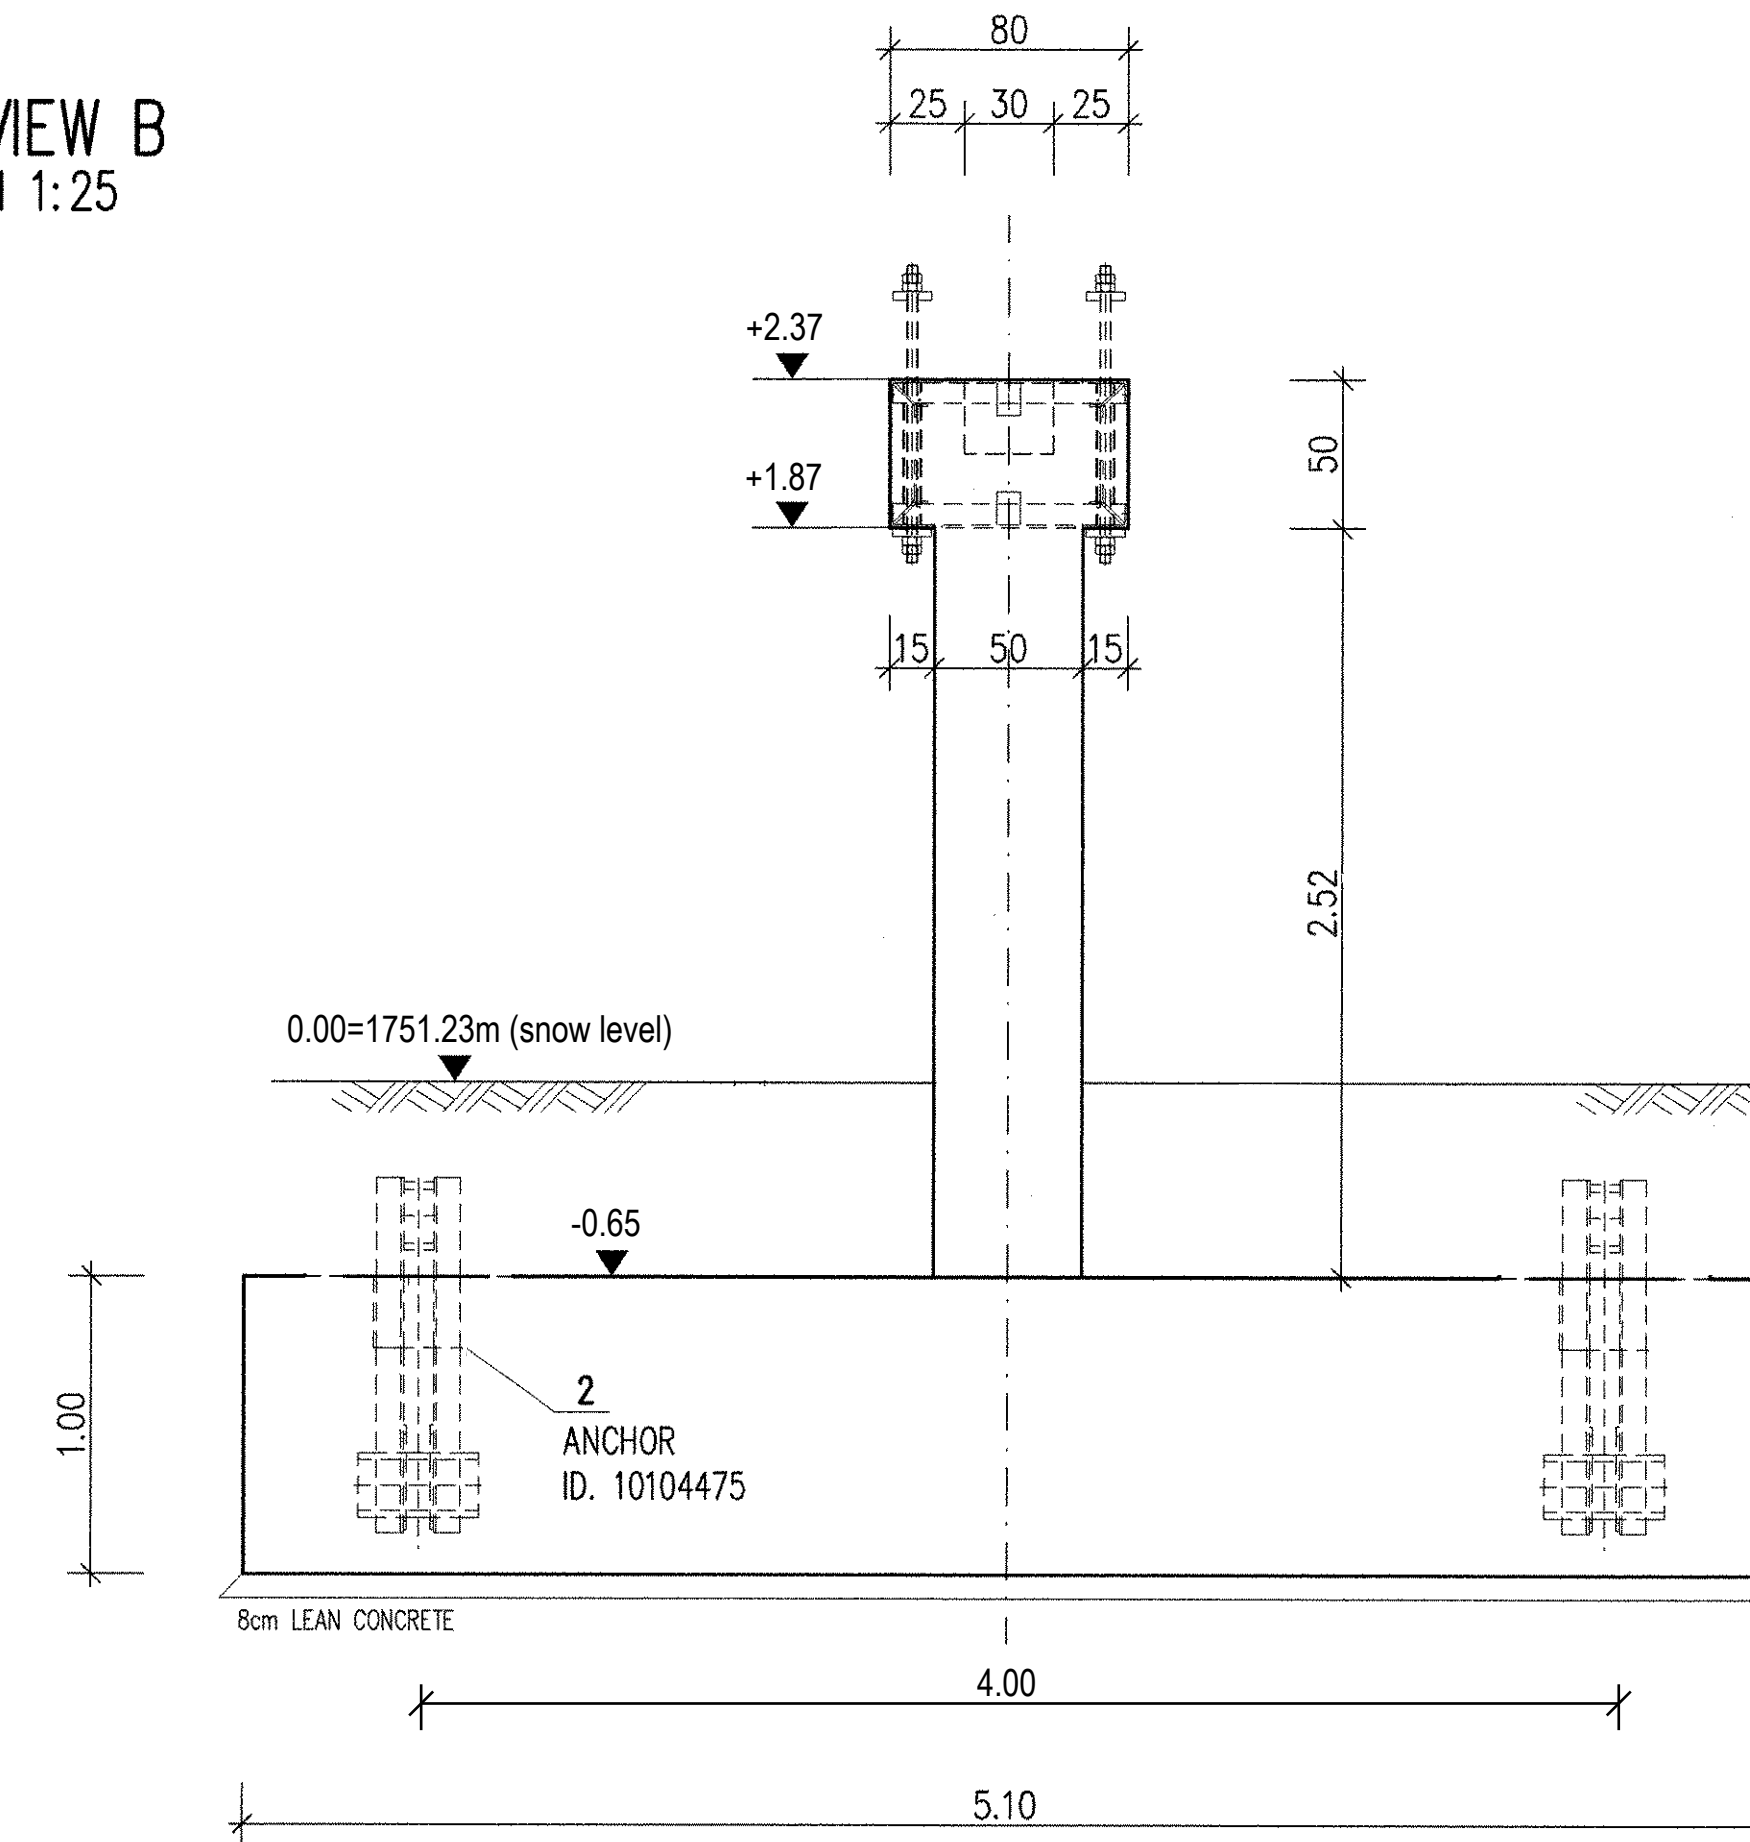

PLAN VIEW
M 1:25

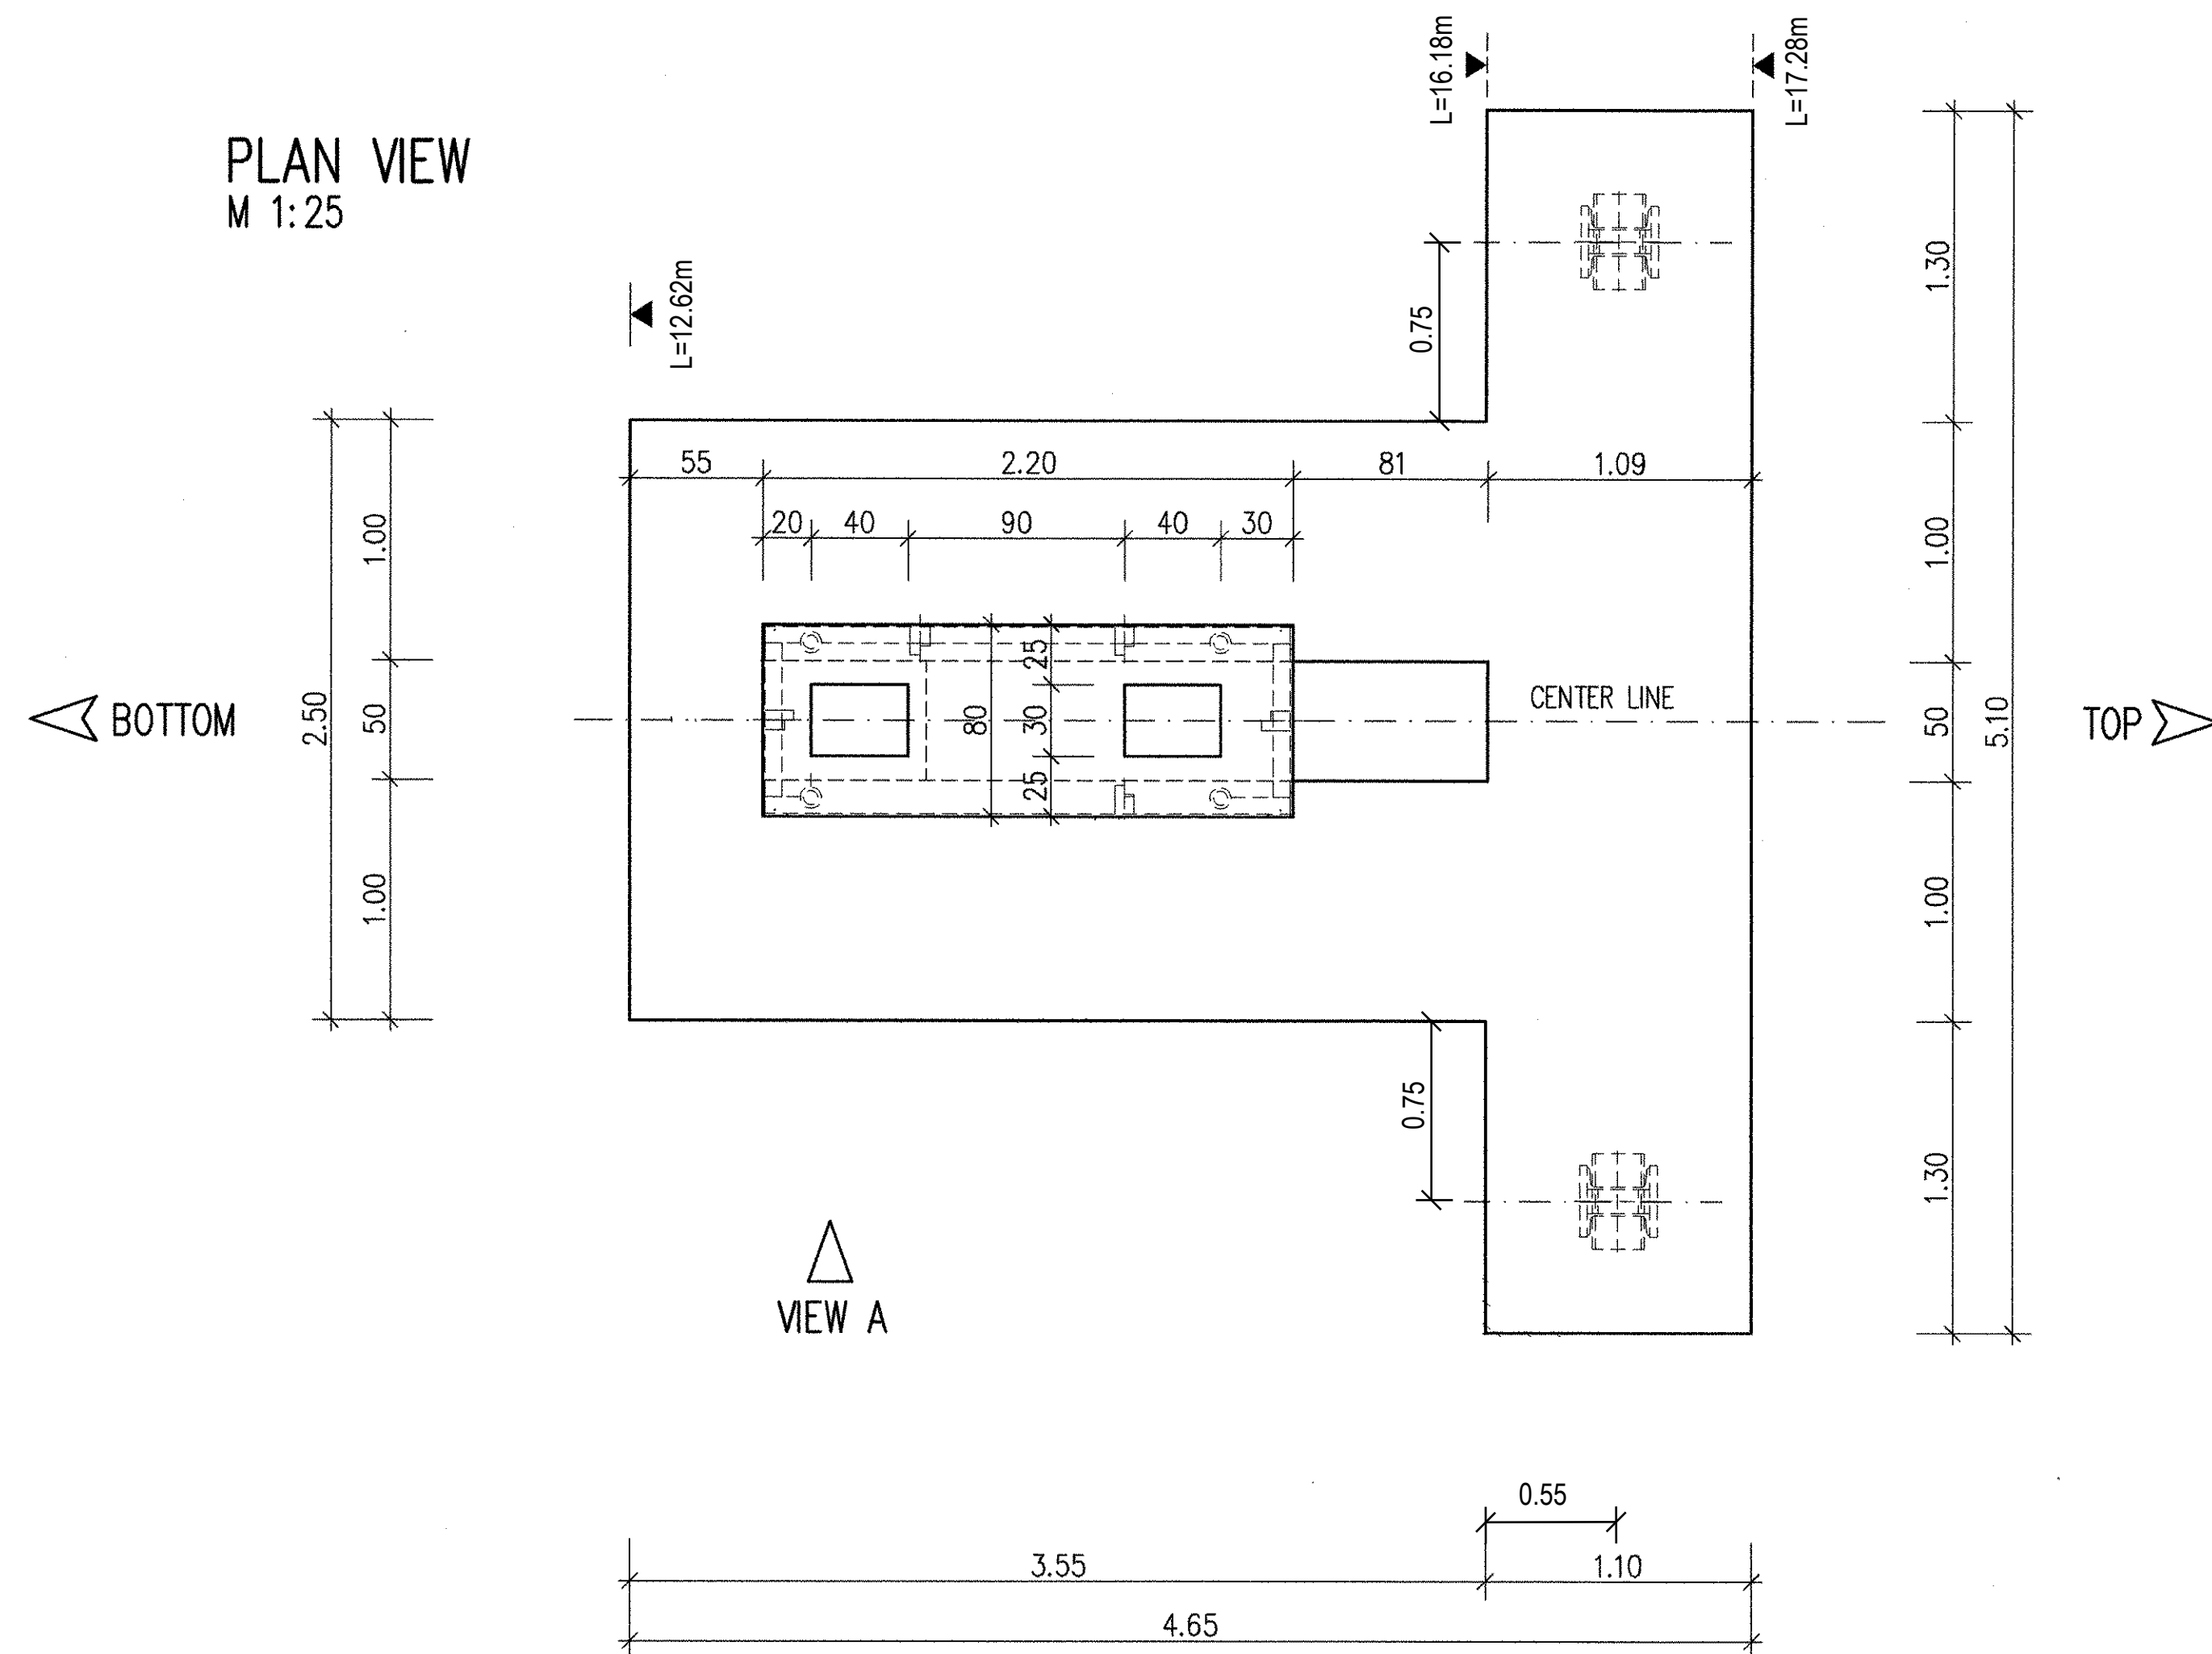

CONCRETE VOLUME:
FOUNDATION 15.50 m³
SHAFT 3.80 m³
TOTAL 19.30 m³

DIMENSIONS IN [cm, m]

NSW GOVERNMENT Department of Planning
Housing and Infrastructure

Issued under the Environmental Planning and Assessment Act 1979

Approved Application No DA 22/12013

Granted on the 29 February 2024

Signed D James

Sheet No 44 of 60

REVISION:	DESCRIPTION:	DRAWN:	DATE:
Doppelmayr Australia Pty Ltd. 57 Lee Avenue Jindabyne NSW 2627 Ph. (02) 6456 2385, email: info@doppelmayr.com.au			
This drawing is intellectual property of Doppelmayr.			
PROJECT: GUTHRIES			
SIZE: A2	PARTS:	DRAWN: ST	
	BOTTOM FOUNDATION LAYOUT	CHECKED:	
		RELEASED:	
		SCALE: 1:25	
	TYPE: FORMWORK DRAWING	PLAN-NR.: 2020-15-C-001	
	FILE:	DATE: 23/09/20	