

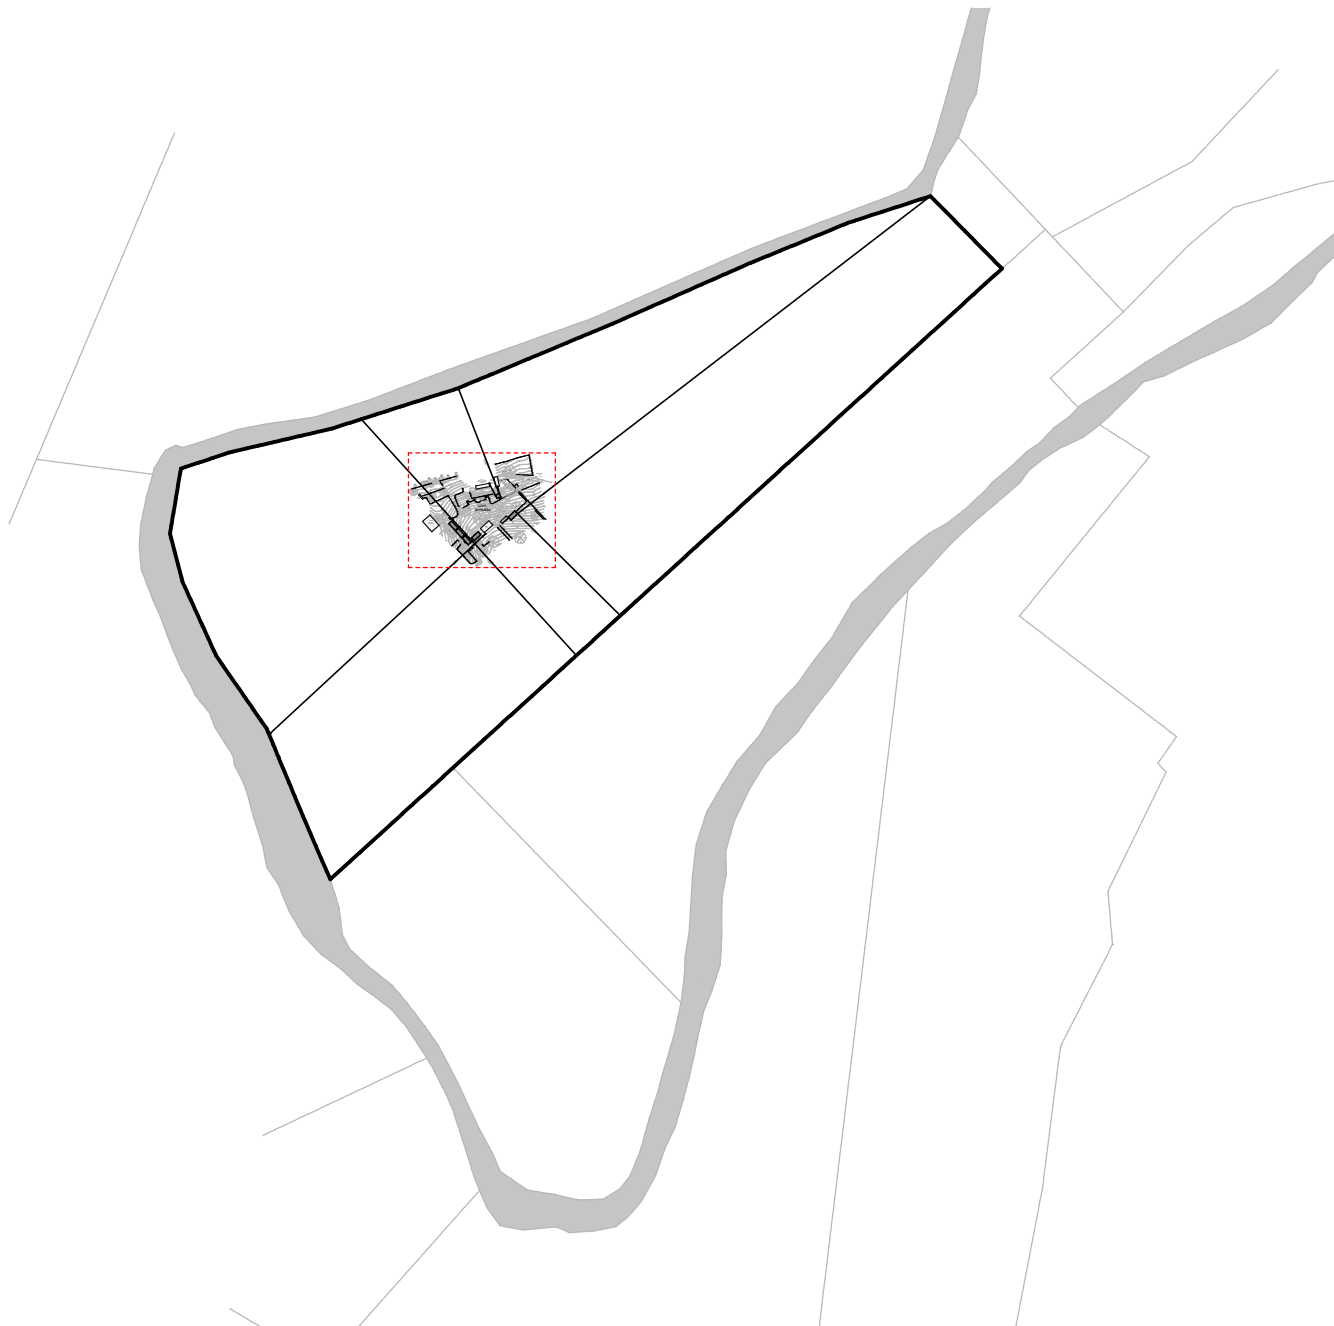


LOCATION PLAN
1:10000

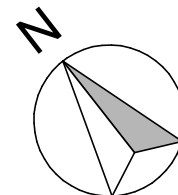

SITE PLAN
1:1000

- CONTOUR
- FENCE
- TEL ○ TELSTRA PIT
- S SEWER
- E ELECTRICITY
- W WATER MAIN
- T TELCOMMUNICATIONS
- EXISTING SHRUB/ TREE TO REMAIN
- EXISTING SHRUB/ TREE TO BE REMOVED

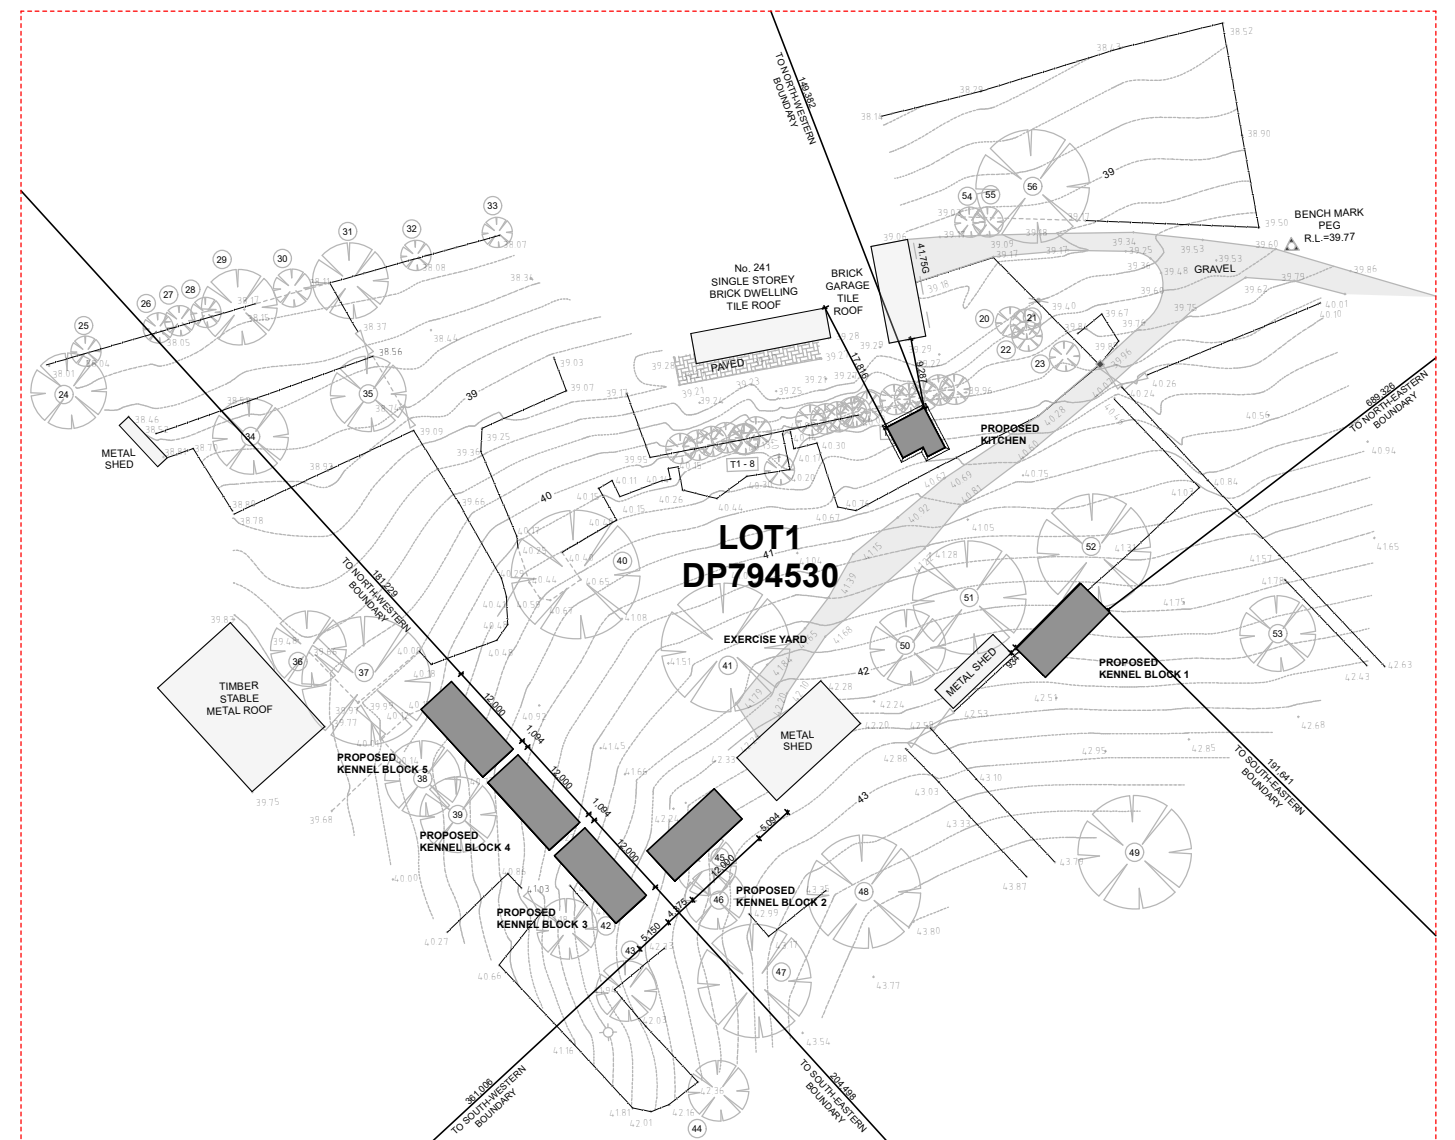

**NATIONAL
DESIGN
AWARDS**

**2019
WINNER**



ISSUE	DETAILS

SORENSEN
DESIGN & PLANNING



PORT STEPHENS OFFICE
Ph: (02) 4984 9955
Suite 4/ 10 Yacaaba Street
Nelson Bay NSW 2315

NEWCASTLE OFFICE
Ph: (02) 4961 5544
SINGLETON OFFICE
Ph: (02) 4961 5544

CONTACT DETAILS
General Enquiries:
reception@sorensendesign.com.au
www.sorensendesign.com.au


PROJECT: **PROPOSED KENNELS AT
241 FISHERS HILL ROAD, VACY**

CLIENT: **BLACKMAN**


TITLE: **SITE PLAN**

FILE **2203315** DATE: **08/09/2022** SHEET: **1** OF **3**


THESE PLANS ARE SUBJECT TO COPYRIGHT

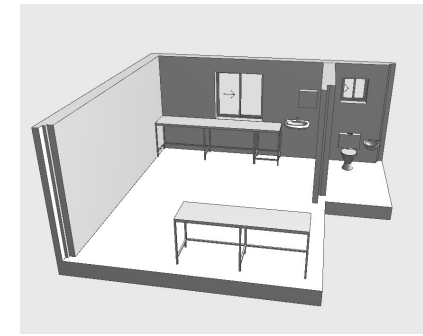


INTERIOR PERSPECTIVE

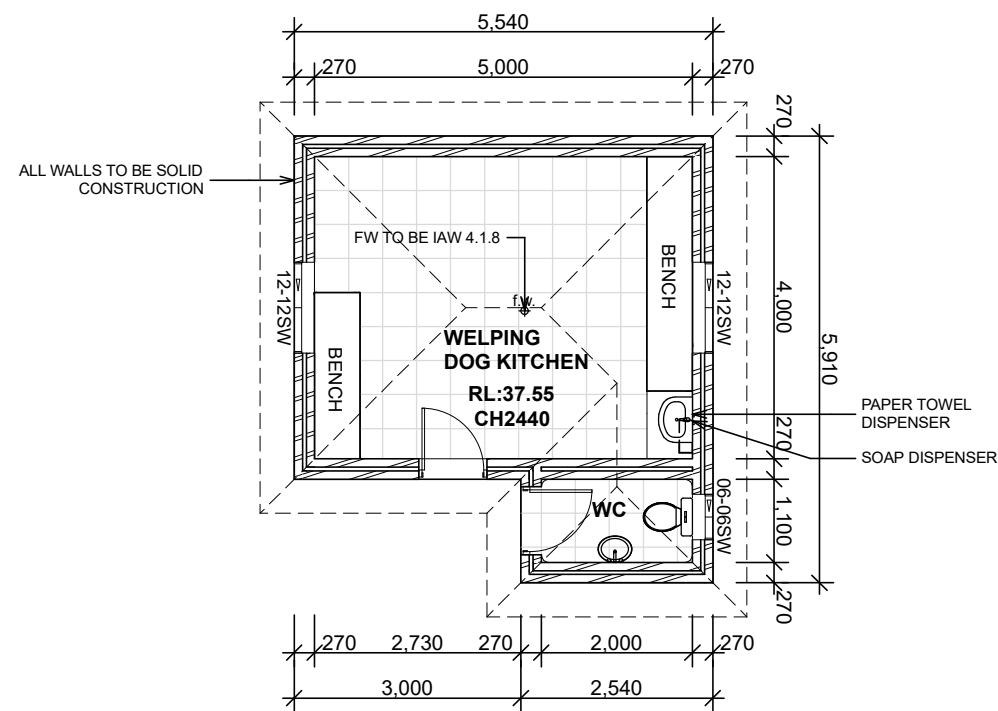


FLOOR PLAN
1:100

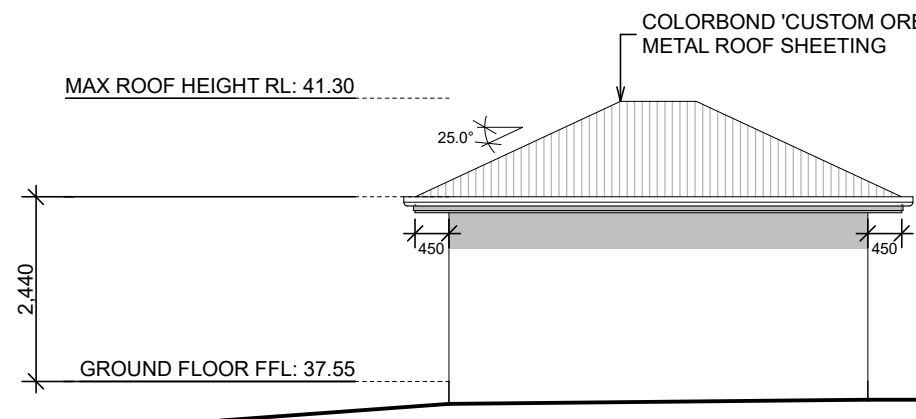


NORTH
1:100

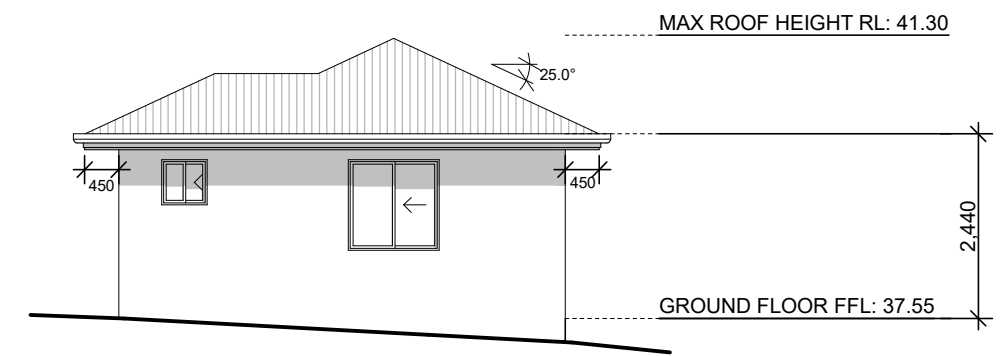

EAST
1:100

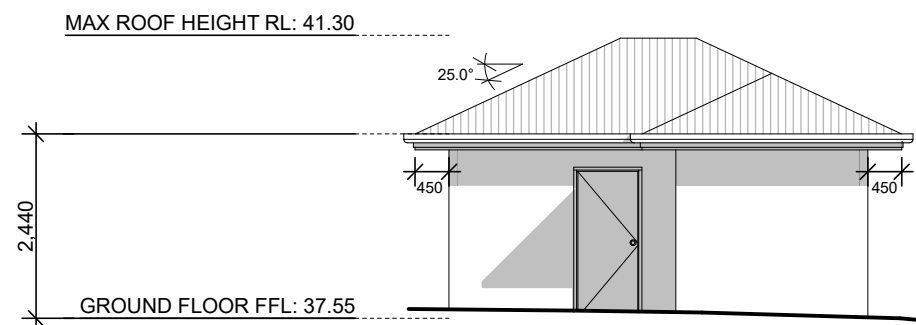

SOUTH
1:100

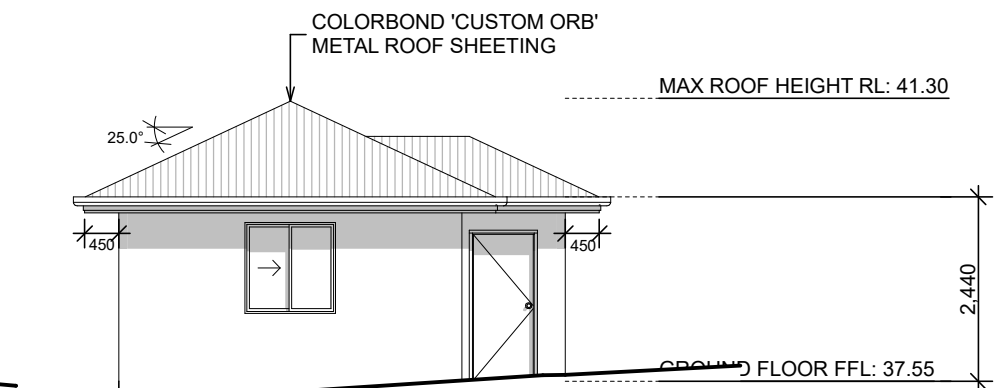

WEST
1:100



**NATIONAL
DESIGN
AWARDS**

**2019
WINNER**



ISSUE	DETAILS

SORENSEN
DESIGN & PLANNING



PORT STEPHENS OFFICE
Ph: (02) 4984 9955

Suite 4/ 10 Yacaaba Street
Nelson Bay NSW 2315

NEWCASTLE OFFICE
Ph: (02) 4961 5544

SINGLETON OFFICE
Ph: (02) 4961 5544

CONTACT DETAILS
General Enquiries:
reception@sorensendesign.com.au
www.sorensendesign.com.au


PROJECT: **PROPOSED KENNELS AT
241 FISHERS HILL ROAD, VACY**

CLIENT: **BLACKMAN**


TITLE: **KITCHEN PLANS**

FILE: **2203315** DATE: **08/09/2022** SHEET: **2** OF **3**





THESE PLANS ARE SUBJECT TO COPYRIGHT

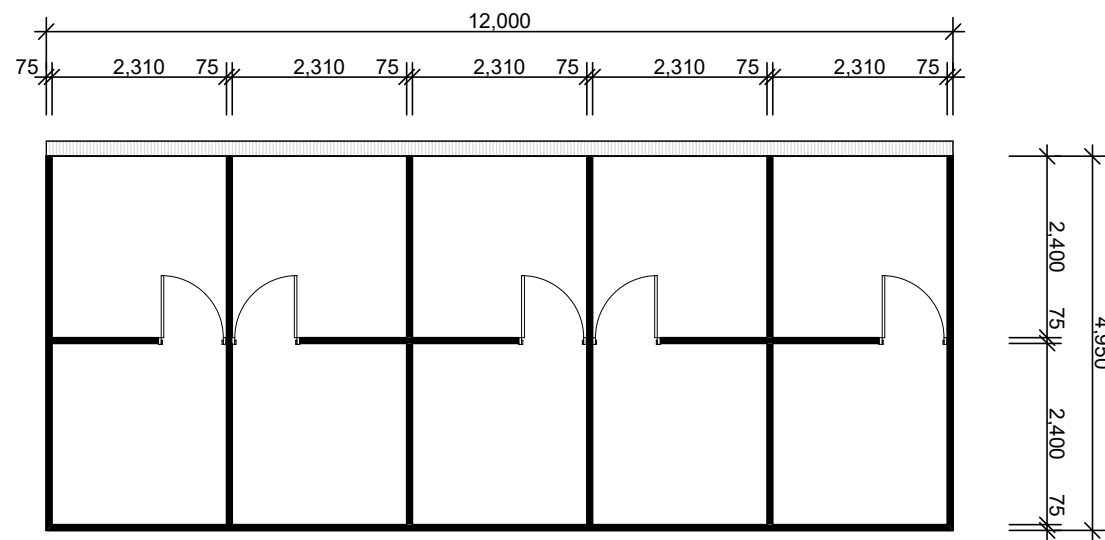

KENNEL BLOCK 1 FLOOR PLAN
1:100

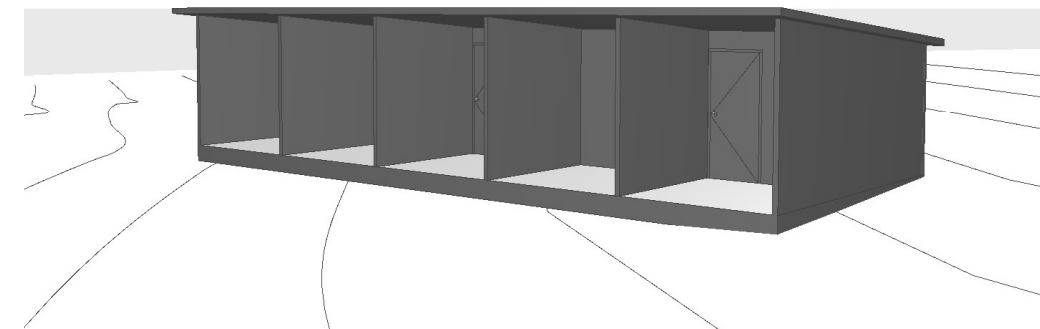

KENNELS PERSPECTIVE

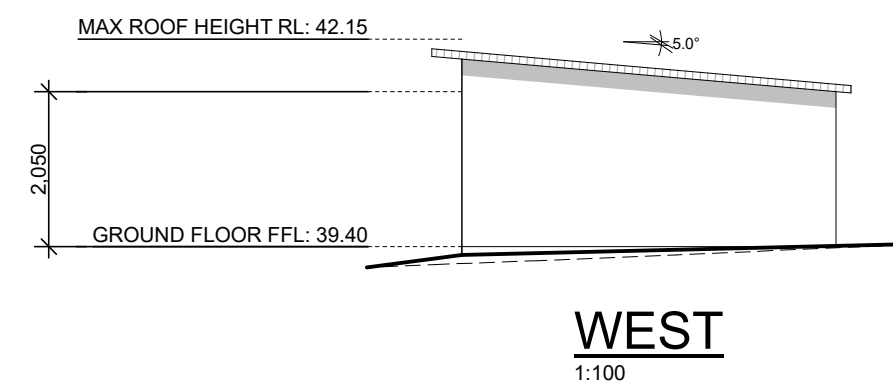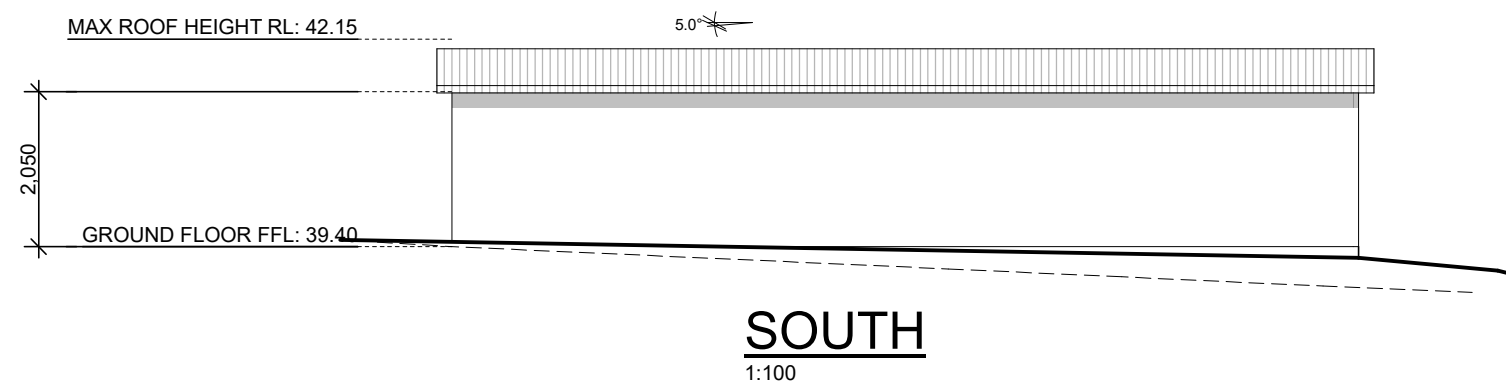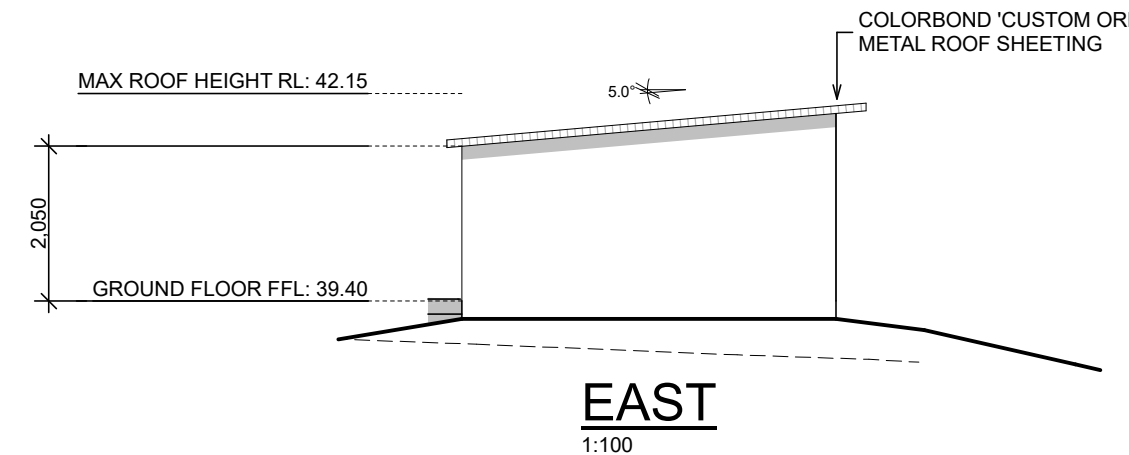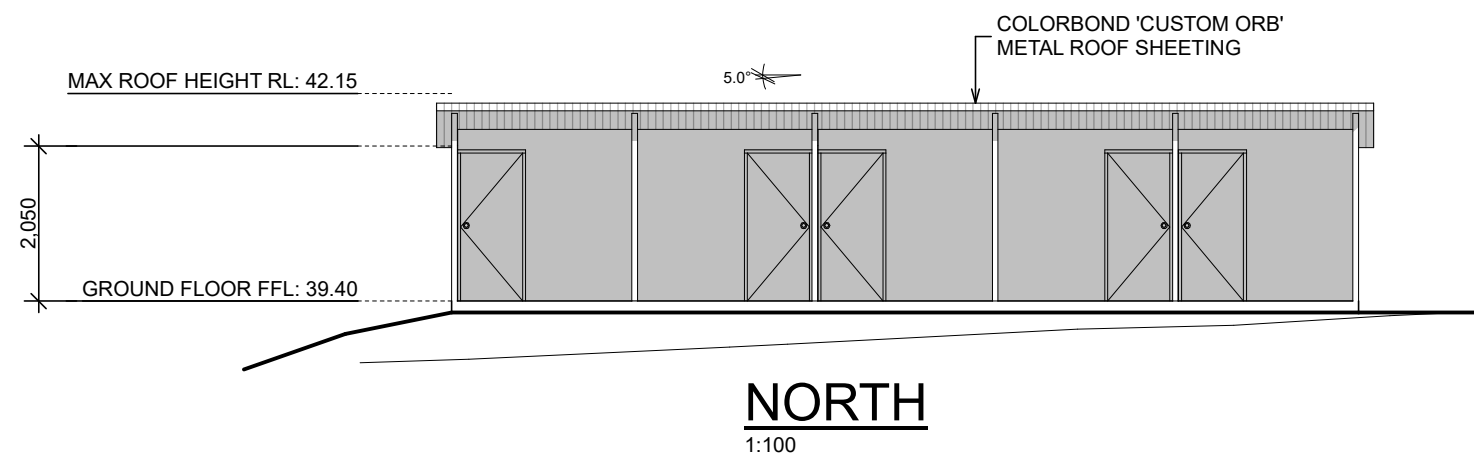

NATIONAL DESIGN AWARDS 2019 WINNER



ISSUE	DETAILS

SORENSEN
DESIGN & PLANNING



PORT STEPHENS OFFICE
Ph: (02) 4984 9955
Suite 4/ 10 Yacaaba Street
Nelson Bay NSW 2315

NEWCASTLE OFFICE
Ph: (02) 4961 5544
SINGLETON OFFICE
Ph: (02) 4961 5544

CONTACT DETAILS
General Enquiries:
reception@sorensendesign.com.au
www.sorensendesign.com.au

PROJECT: **PROPOSED KENNELS AT 241 FISHERS HILL ROAD, VACY**

CLIENT: **BLACKMAN**

TITLE: **KENNEL BLOCK PLAN**

FILE: **2203315** DATE: **08/09/2022** SHEET: **3 OF 3**

THESE PLANS ARE SUBJECT TO COPYRIGHT