



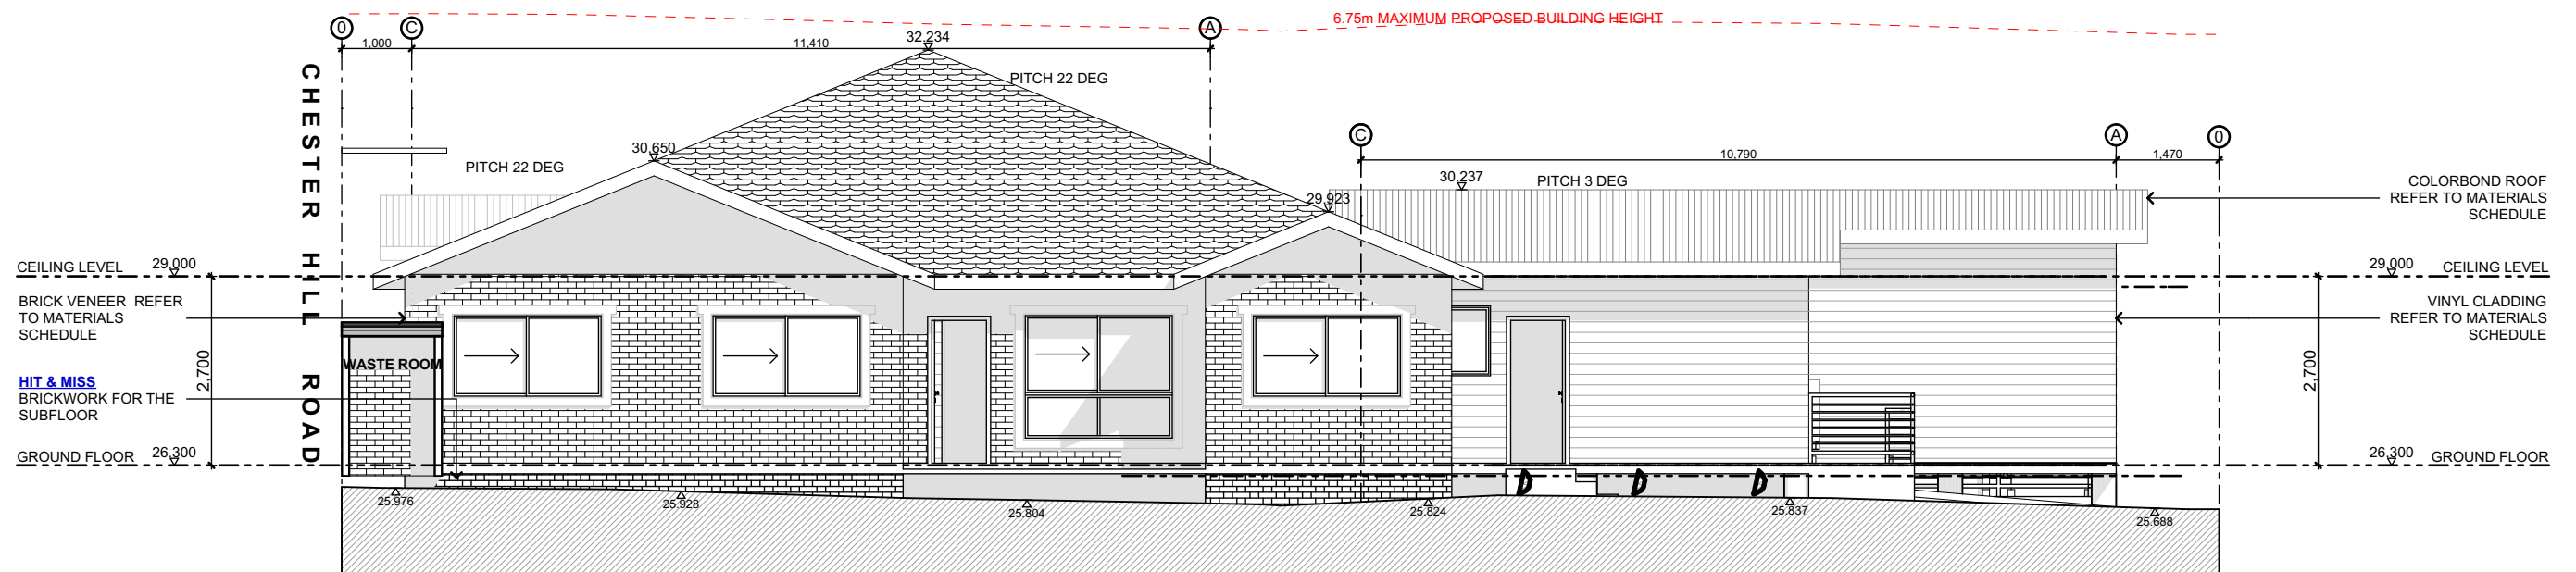

2 STREETSCAPE ELEVATION
1:121.864

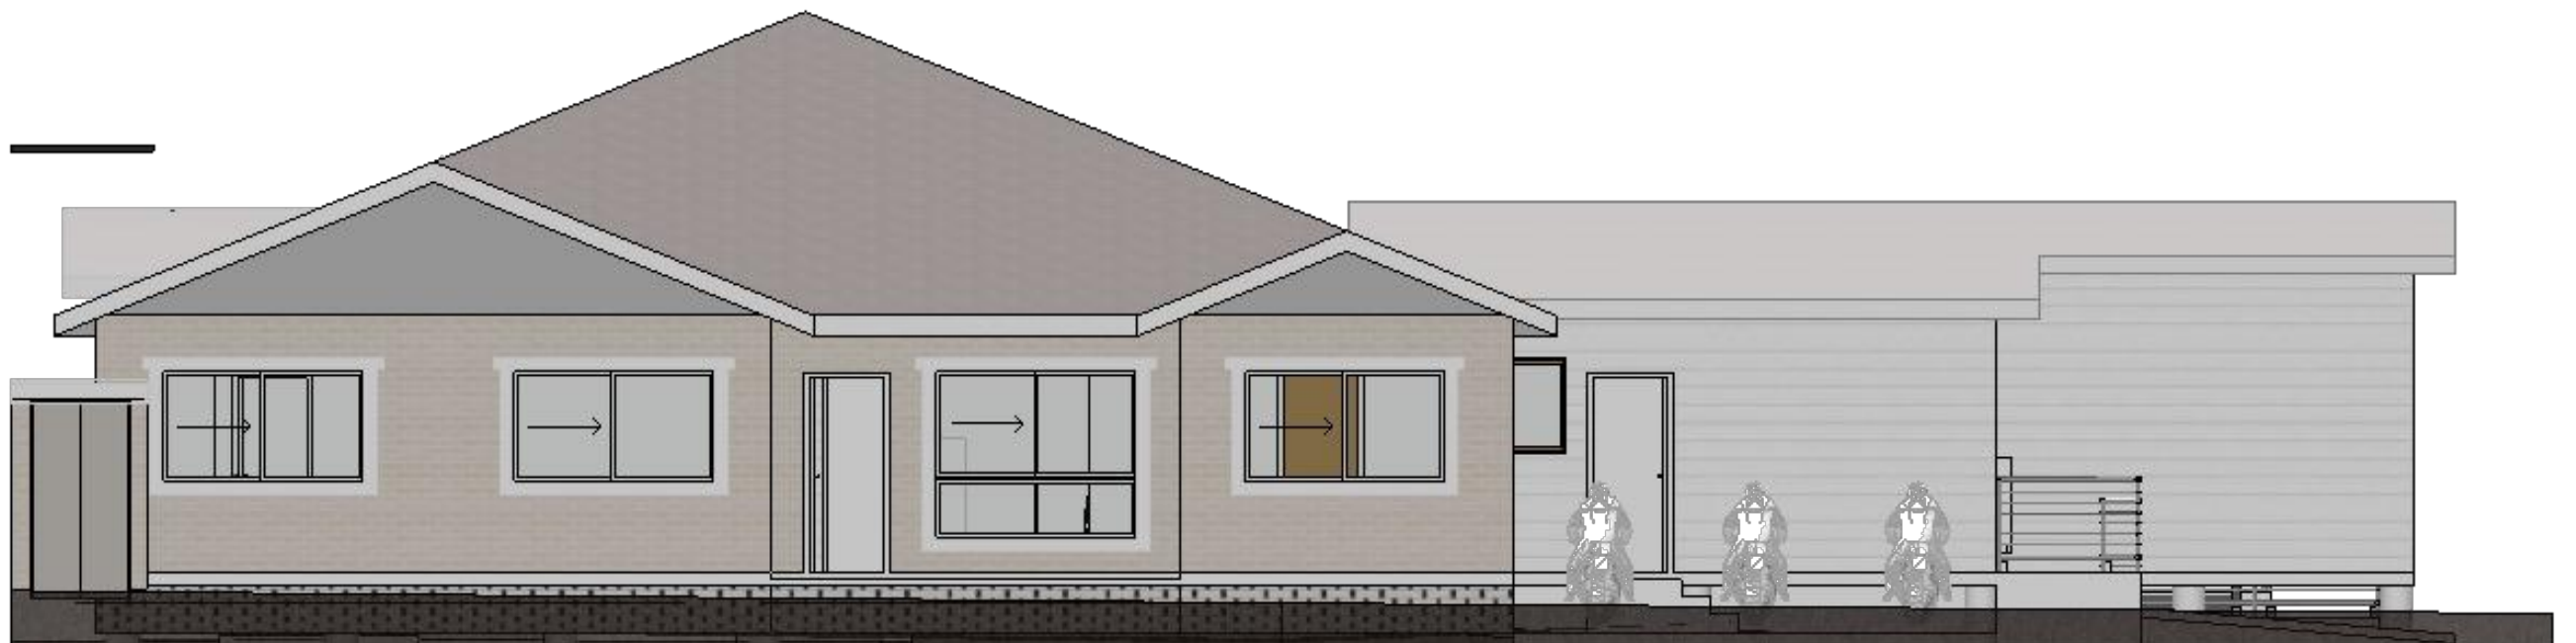

VAN
LOT B & C DP 23626
106-108 CHESTER HILL ROAD, BASS HILL NSW 2197

CHANGE OF USE
CONVERSION OF EXISTING DWELLINGS TO BOARDING ROOMS
INCL. CONSOLIDATION OF LOTS

General Arrangements

STREETSCAPE ELEVATION

A3

MASTER GRANNY FLATS

719 FOREST ROAD, PEAKHURST 2210 NSW

1300 643 528
www.mastergrannyflats.com.au

design@mastergrannyflats.com.au



MASTER
GRANNYFLATS



REVISION		DESCRIPTION	DATE	SCALE	DRAWN	CHECKED	DATE
DA01		BUILDING CERTIFICATE SET	28.01.2021	1:100, 1:121.864	GINA		16.08.2022
DA02		BUILDING CERTIFICATE SET	25.03.2021				
DA03		BUILDING CERTIFICATE SET	02.06.2021				
DA04		BUILDING CERTIFICATE SET	05.06.2021				
DA05		BUILDING CERTIFICATE SET	22.07.2021				
DA06		BUILDING CERTIFICATE SET	28.07.2021				
DA07		DEVELOPMENT APPLICATION SET	11.08.2022				
DA08		DEVELOPMENT APPLICATION SET	16.08.2022				
				PROJECT No		DRAWING No	
				106B		DA 1502	DA08