


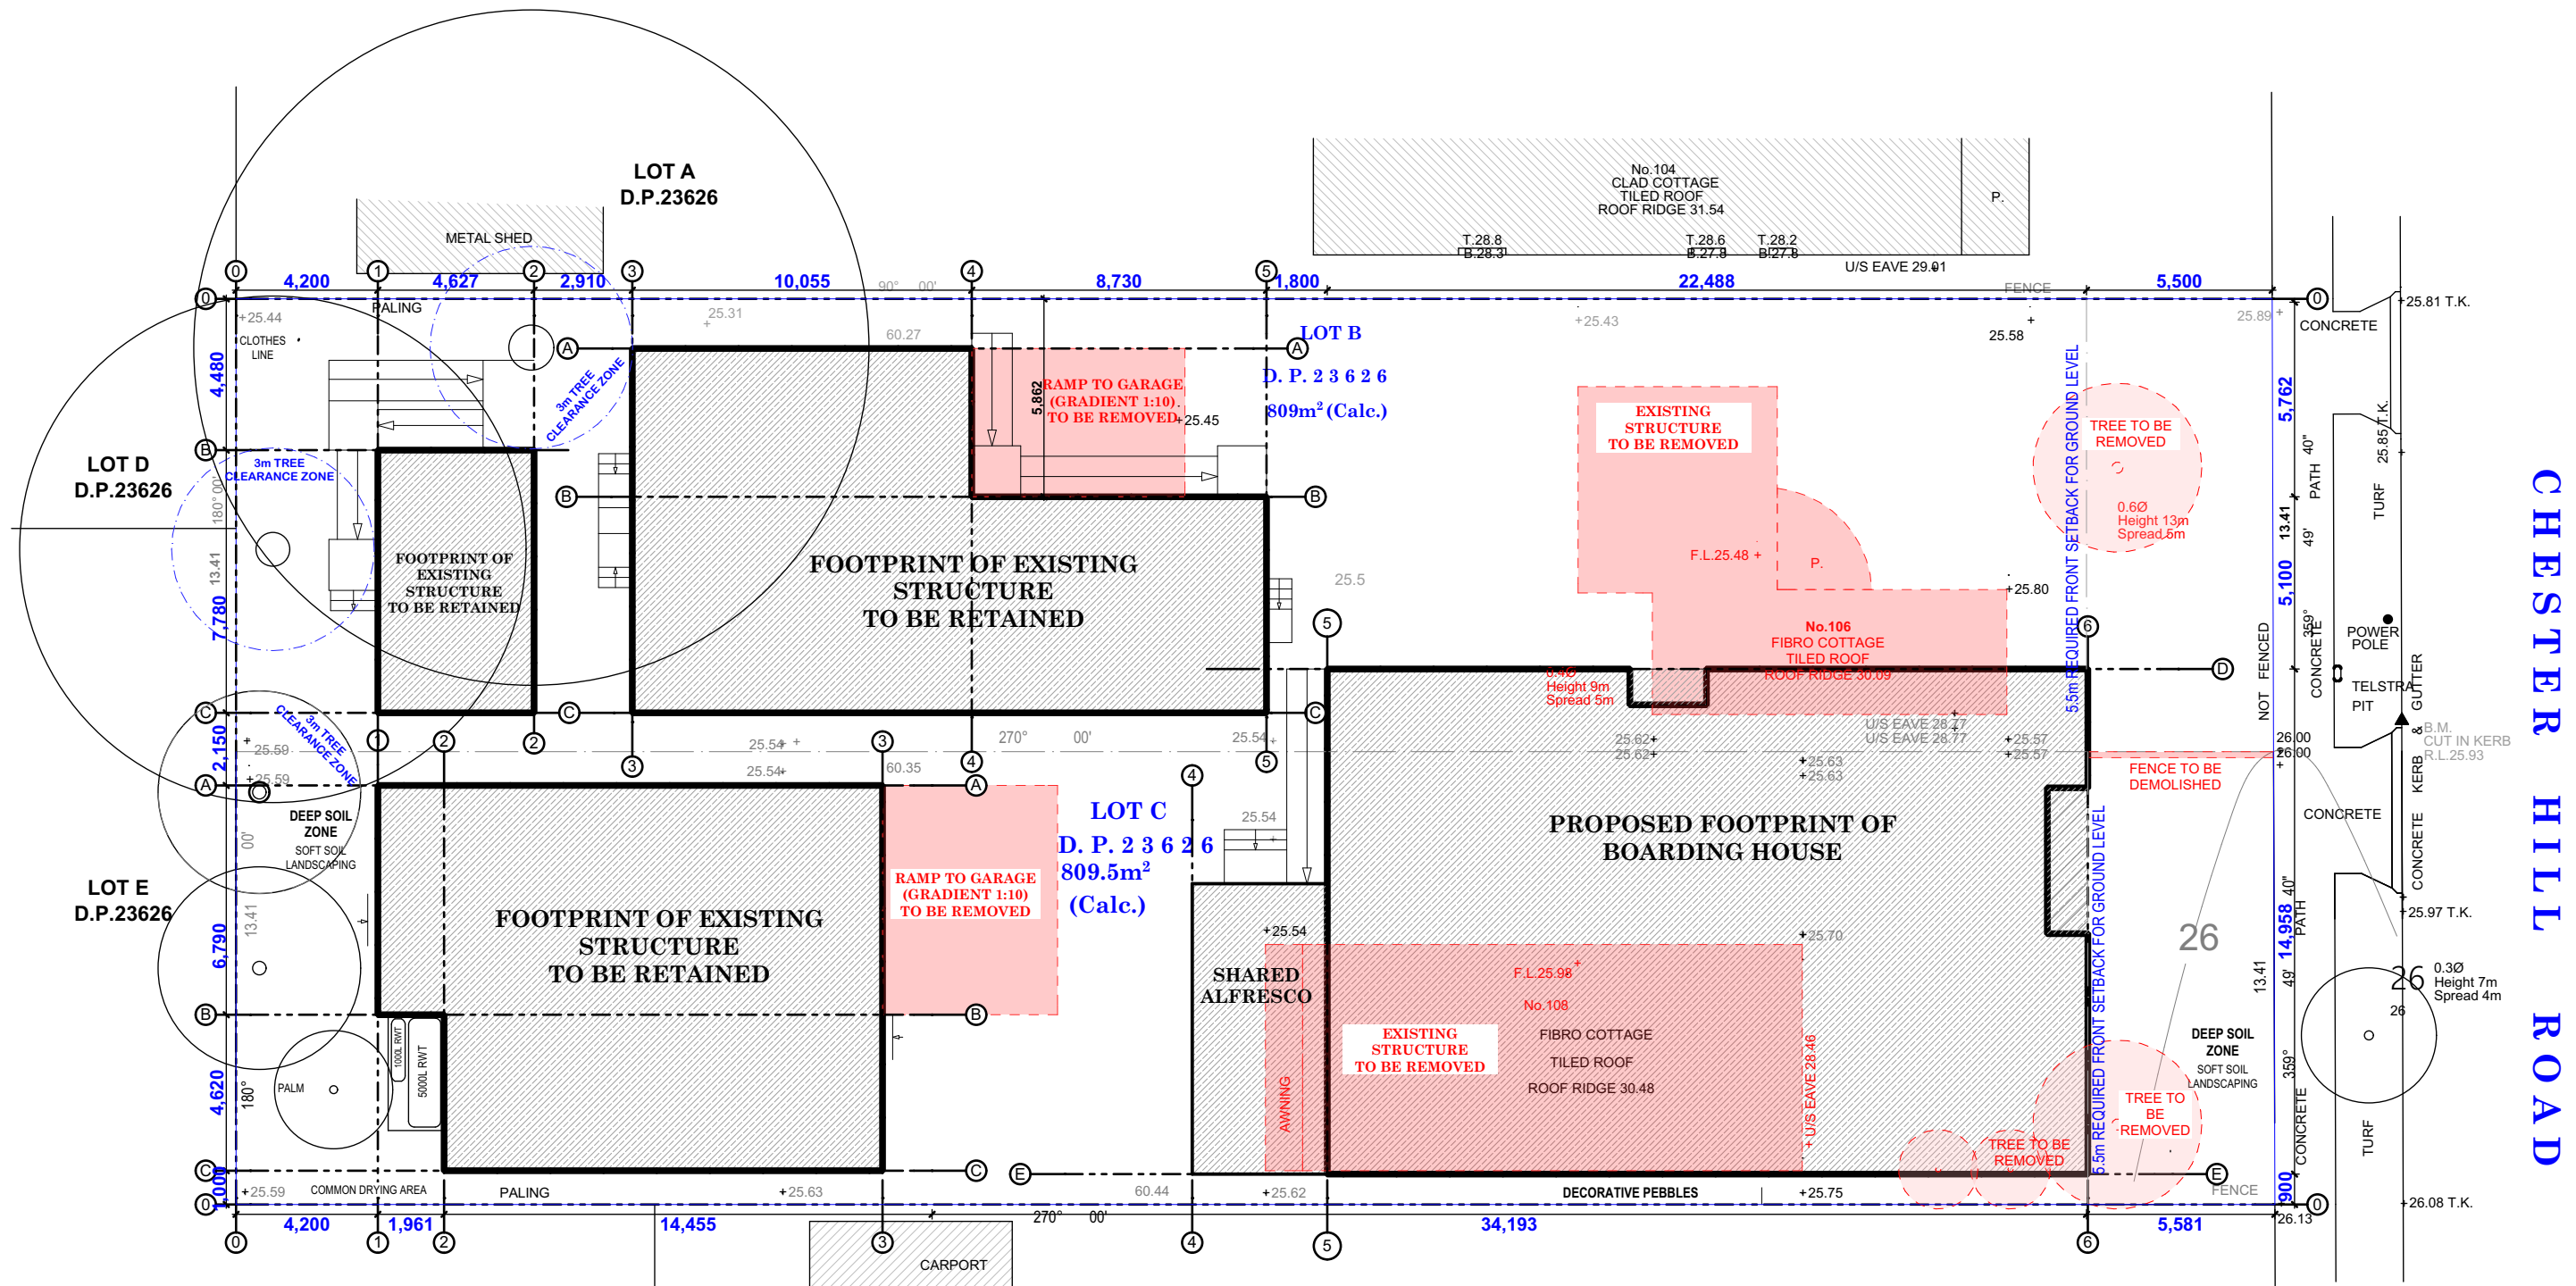

1 PROPOSED DEMOLITION EXISTING STRUCTURES
1:200

- LEGEND**
- DENOTES EXISTING STRUCTURES TO BE REMOVED
 - DENOTES FOOTPRINT OF THE STRUCTURE
 - TREES WITHIN THE FOOTPRINT TO BE REMOVED

VAN
LOT B & C DP 23626
106-108 CHESTER HILL ROAD, BASS HILL NSW 2197

General Arrangements
PROPOSED DEMOLITION EXISTING STRUCTURES

CHANGE OF USE
CONVERSION OF EXISTING DWELLINGS TO BOARDING ROOMS
INCL. CONSOLIDATION OF LOTS

A3

MASTER GRANNY FLATS
719 FOREST ROAD, PEAKHURST 2210 NSW
1300 643 528
www.mastergrannyflats.com.au
design@mastergrannyflats.com.au



REVISION	DESCRIPTION	DATE	SCALE	DRAWN	CHECKED	DATE
DA01	BUILDING CERTIFICATE SET	28.01.2021	1:200	GINA		25.08.2022
DA02	BUILDING CERTIFICATE SET	25.03.2021				
DA03	BUILDING CERTIFICATE SET	02.06.2021				
DA04	BUILDING CERTIFICATE SET	05.06.2021				
DA05	BUILDING CERTIFICATE SET	22.07.2021				
DA06	BUILDING CERTIFICATE SET	28.07.2021				
DA07	DEVELOPMENT APPLICATION SET	11.08.2022	PROJECT No		DRAWING No	REVISION
DA08	DEVELOPMENT APPLICATION SET	16.08.2022				
DA09	DEVELOPMENT APPLICATION SET	25.08.2022				
			106B		DA 0405	DA09