




CHESTER HILL ROAD

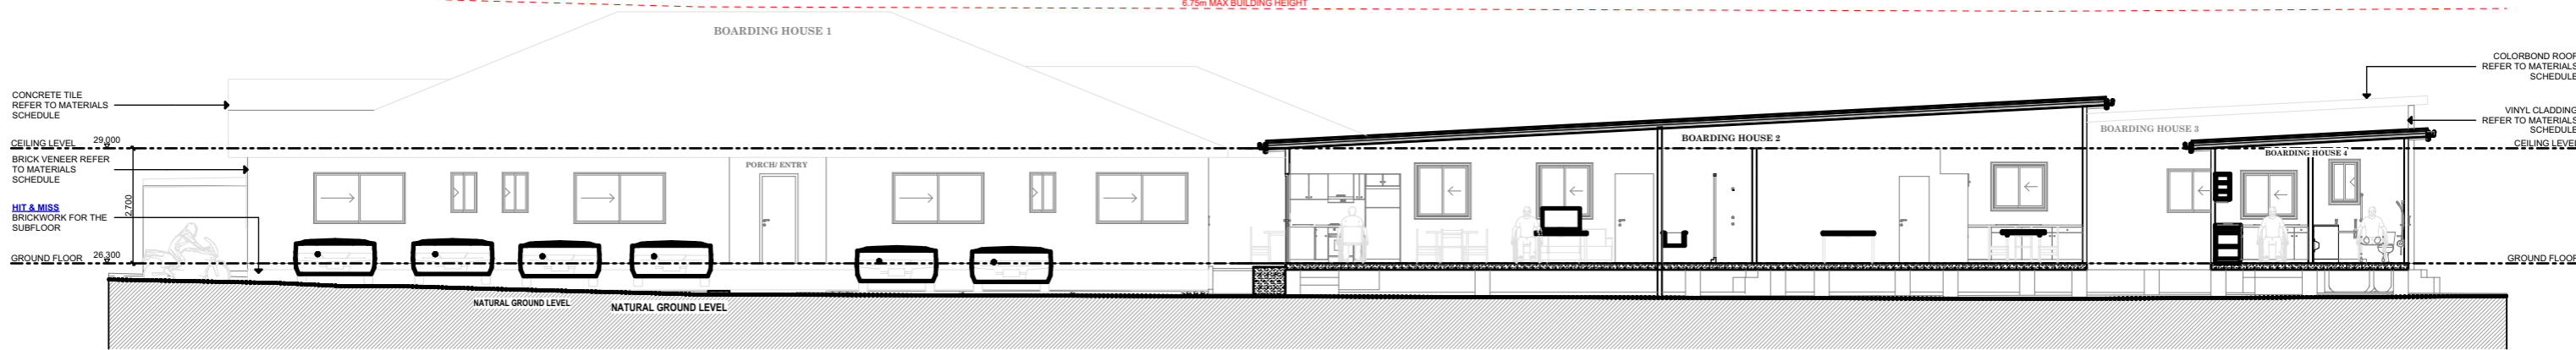


1 SECTION A
1:150

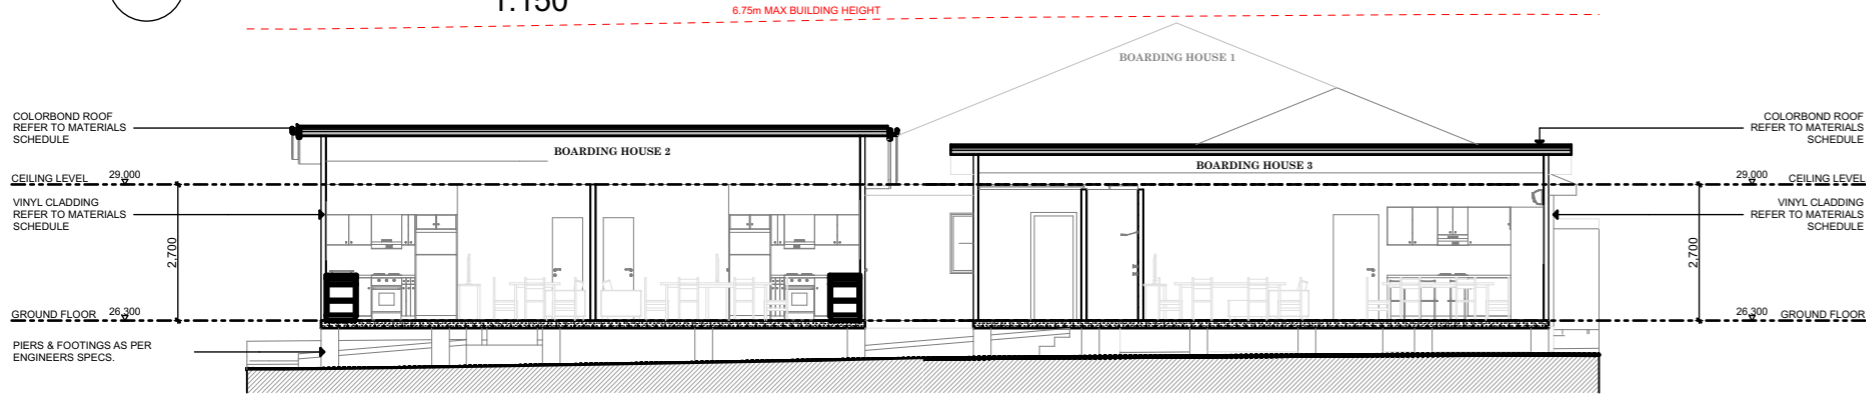

2 SECTION B
1:150

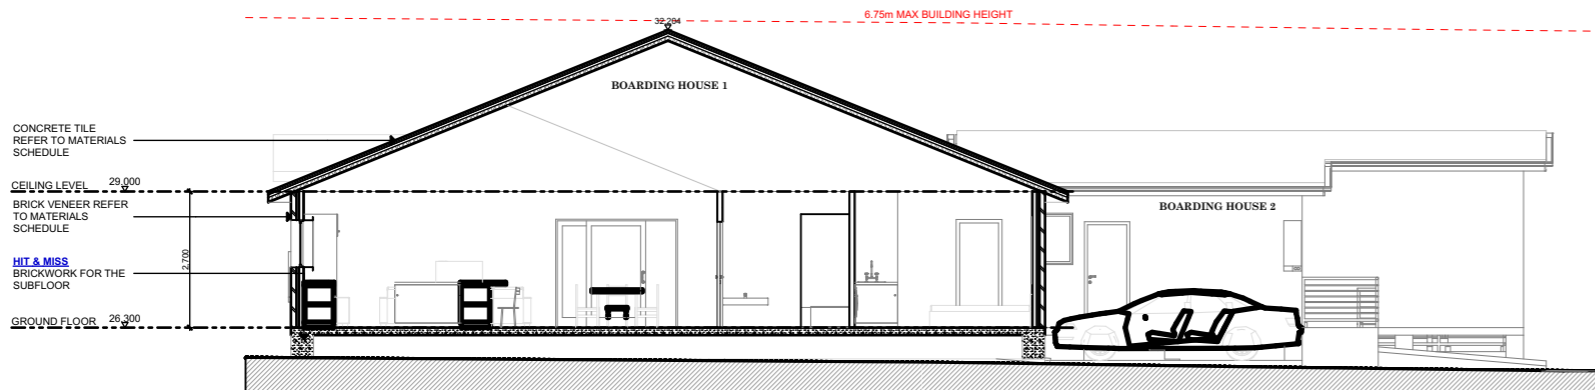

3 SECTION C
1:150

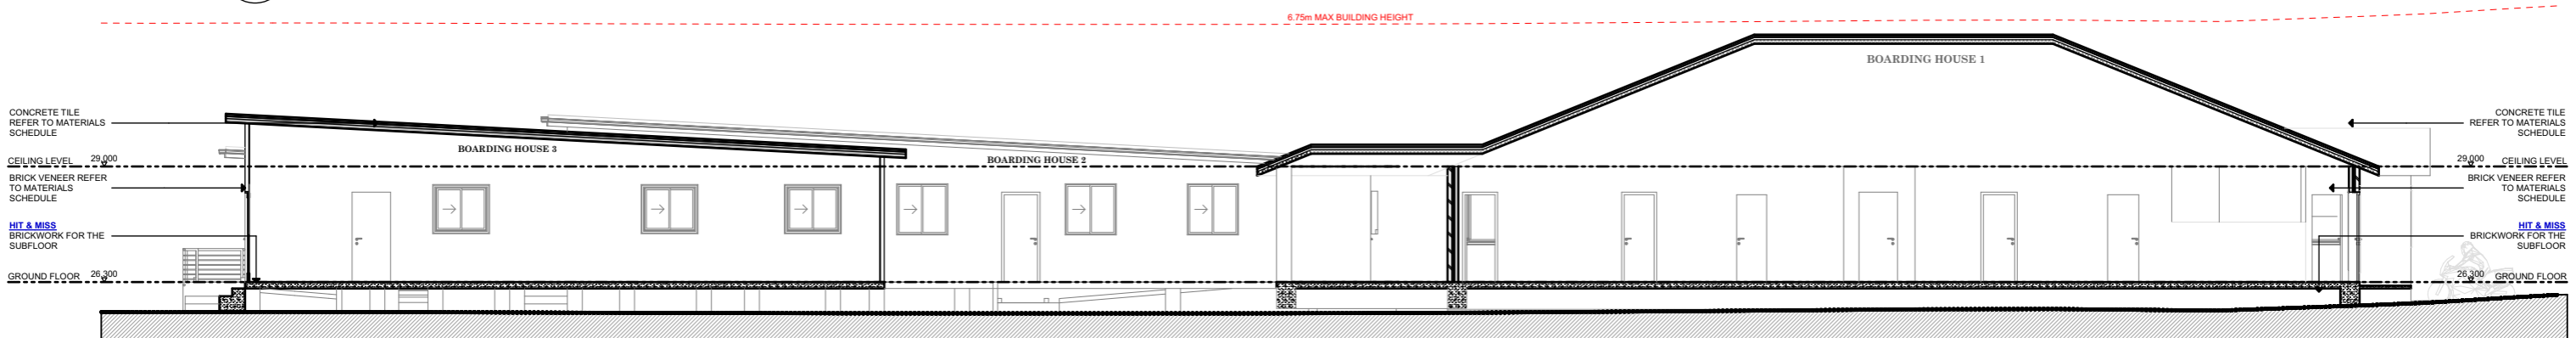

4 SECTION D
1:150

CHESTER HILL ROAD

CLIENT
VAN
LOT B & C DP 23626
106-108 CHESTER HILL ROAD, BASS HILL NSW 2197

DRAWING TITLE
General Arrangements
SECTIONS

PROJECT
CHANGE OF USE
CONVERSION OF EXISTING DWELLINGS TO BOARDING ROOMS
INCL. CONSOLIDATION OF LOTS

SHEET SIZE
A3

MASTER GRANNY FLATS
719 FOREST ROAD, PEAKHURST 2210 NSW
1300 643 528
www.mastergrannyflats.com.au
design@mastergrannyflats.com.au



MASTER
GRANNYFLATS



REVISION	DESCRIPTION	DATE	SCALE	DRAWN	CHECKED	DATE	
DA01	BUILDING CERTIFICATE SET	28.01.2021	1:150	GINA		25.08.2022	
DA02	BUILDING CERTIFICATE SET	25.03.2021					
DA03	BUILDING CERTIFICATE SET	02.06.2021					
DA04	BUILDING CERTIFICATE SET	05.06.2021					
DA05	BUILDING CERTIFICATE SET	22.07.2021					
DA06	BUILDING CERTIFICATE SET	28.07.2021					
DA07	DEVELOPMENT APPLICATION SET	11.08.2022	106B			DA 1600	
DA08	DEVELOPMENT APPLICATION SET	16.08.2022					
DA09	DEVELOPMENT APPLICATION SET	25.08.2022					
			PROJECT No		DRAWING No	REVISION	
					106B	DA09	