


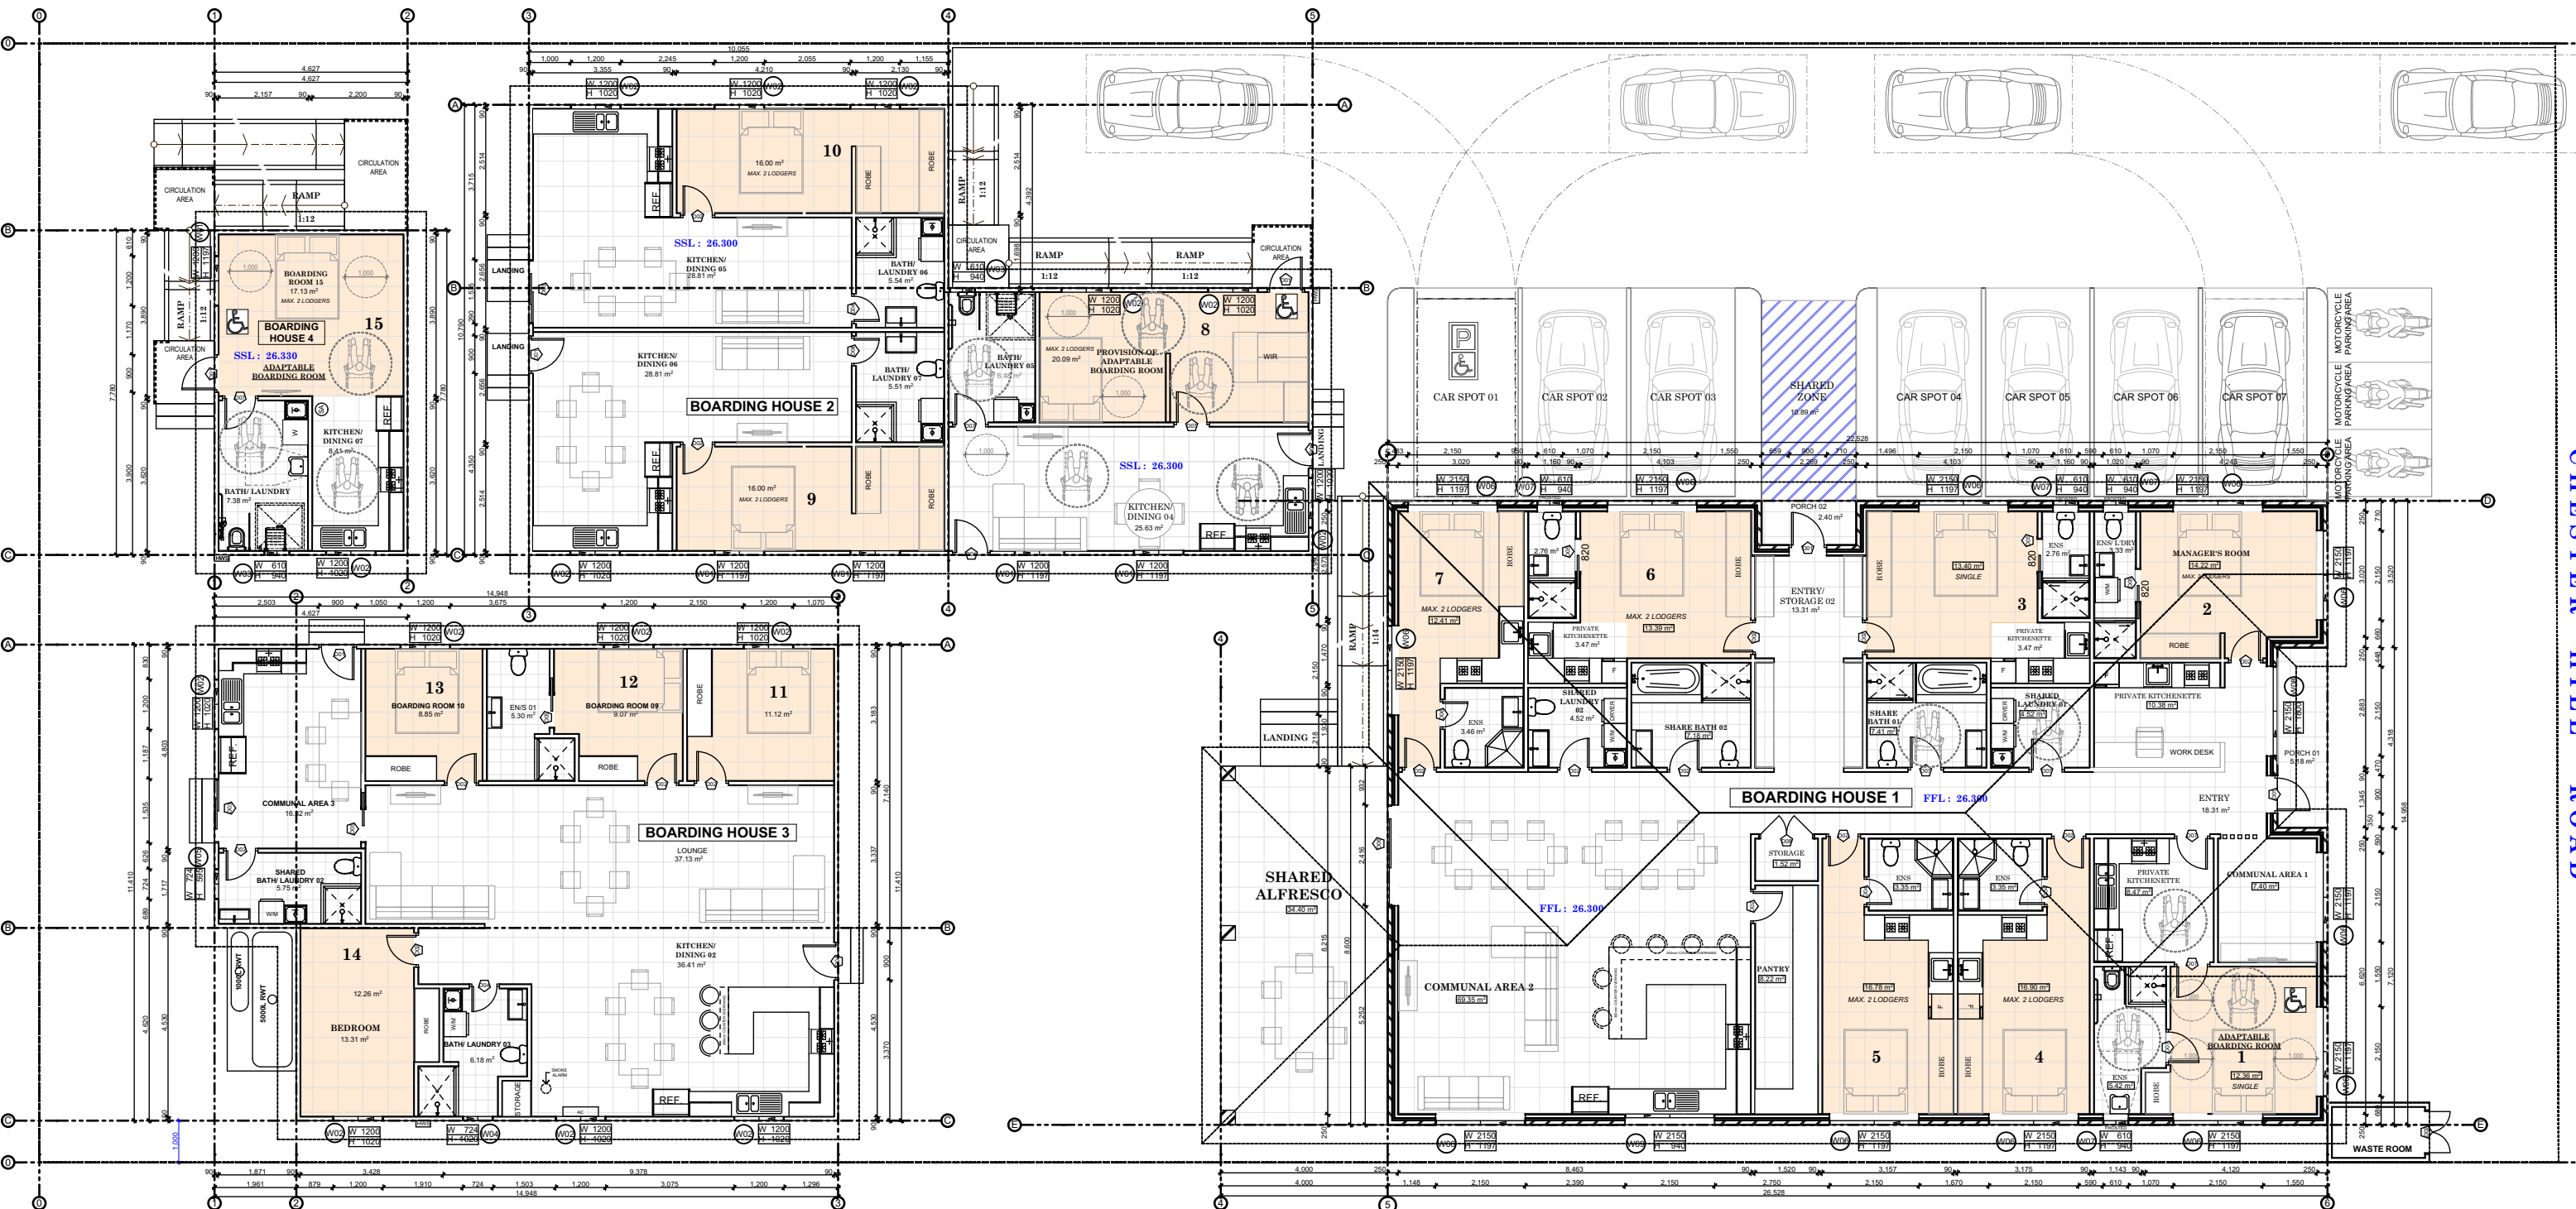

1 PROPOSED FLOOR PLAN
1:150