




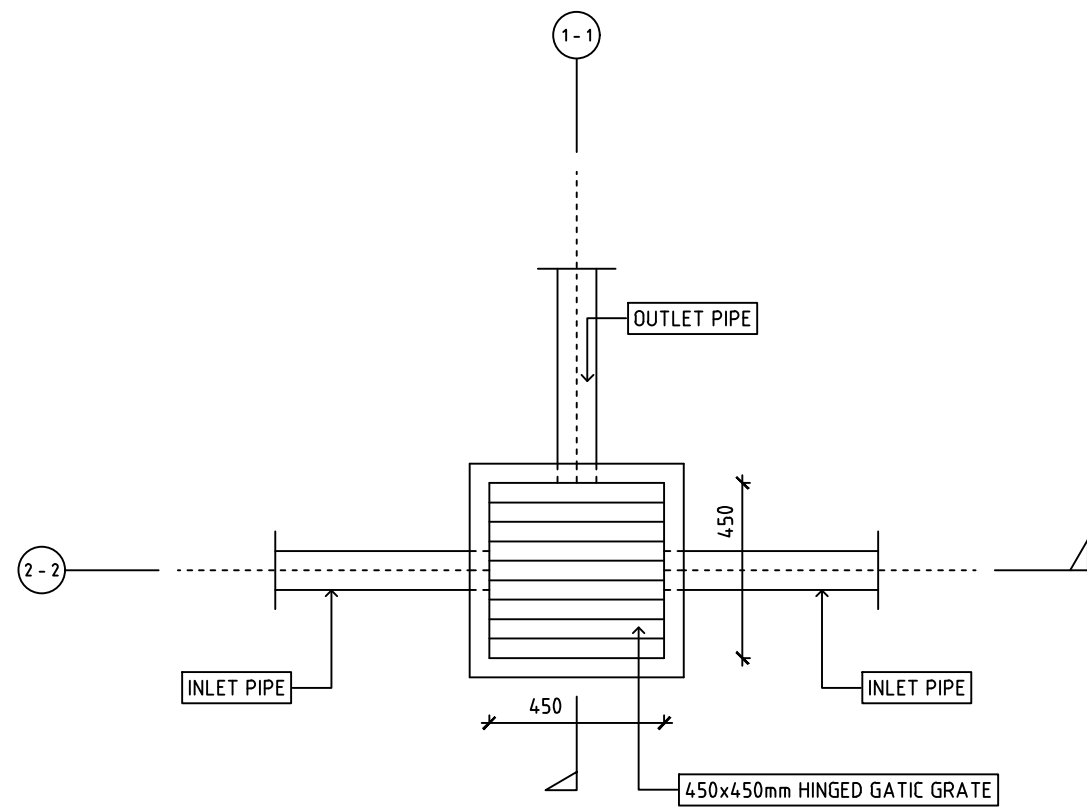


CONTROL PIT PLAN VIEW
SCALE 1:20

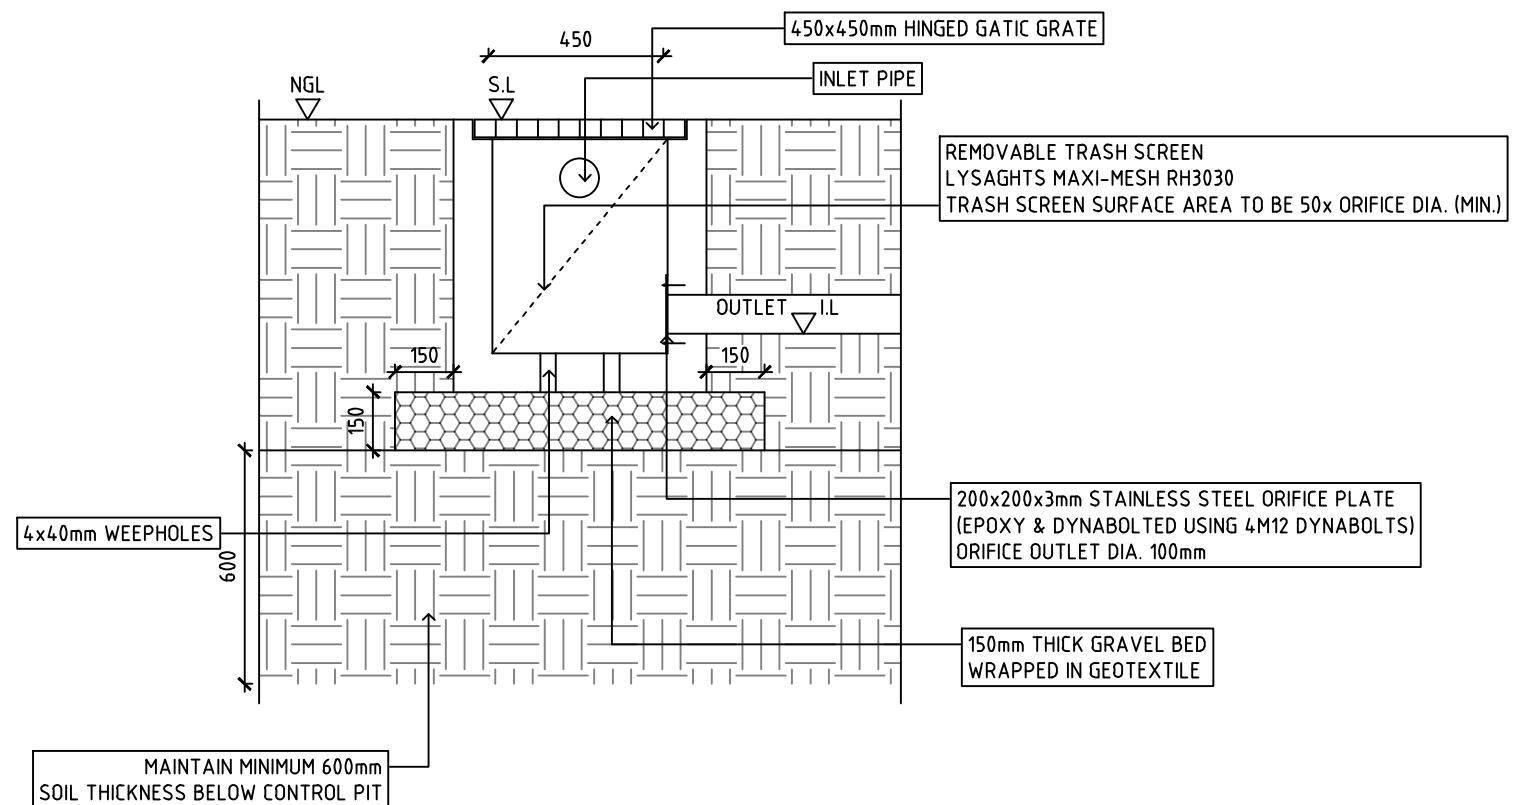


CONTROL PIT SECTION 1 - 1
SCALE 1:20

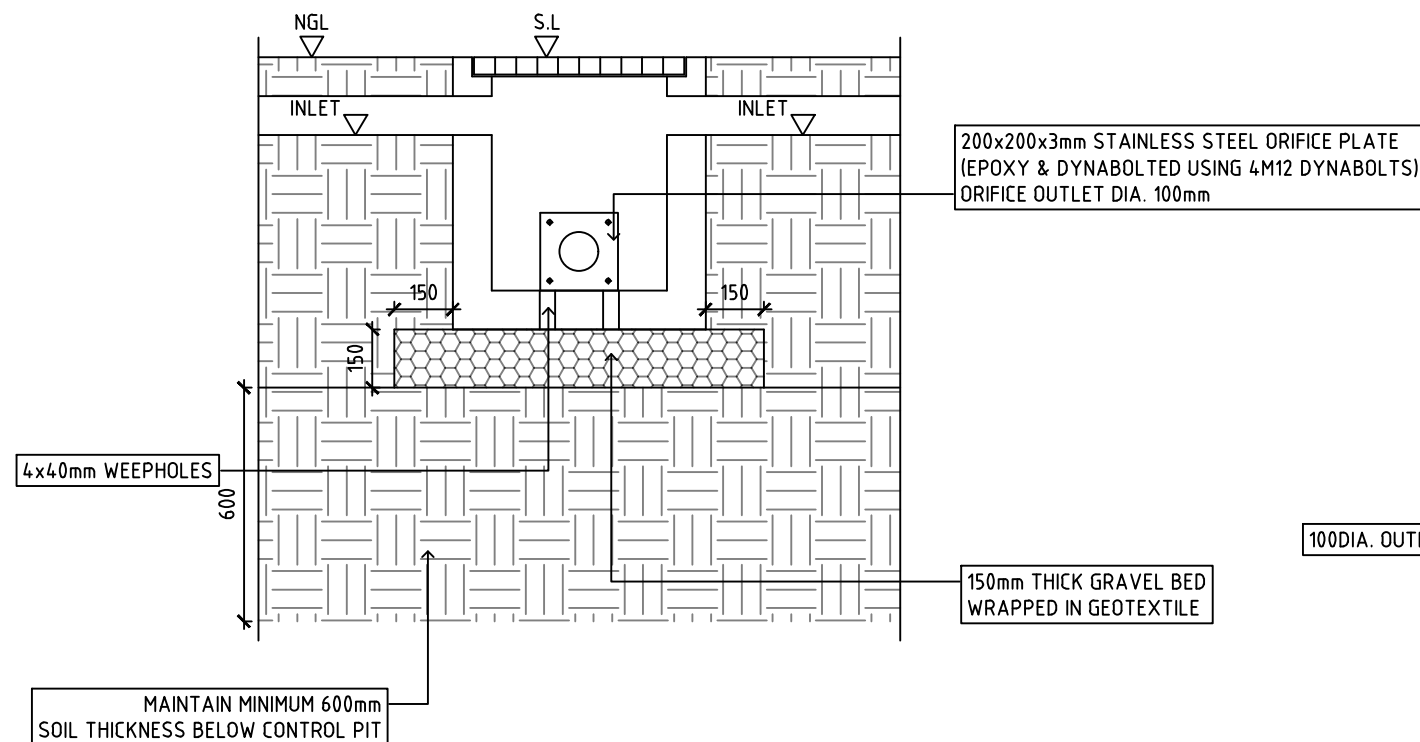

CONTROL PIT SECTION 2 - 2
SCALE 1:20

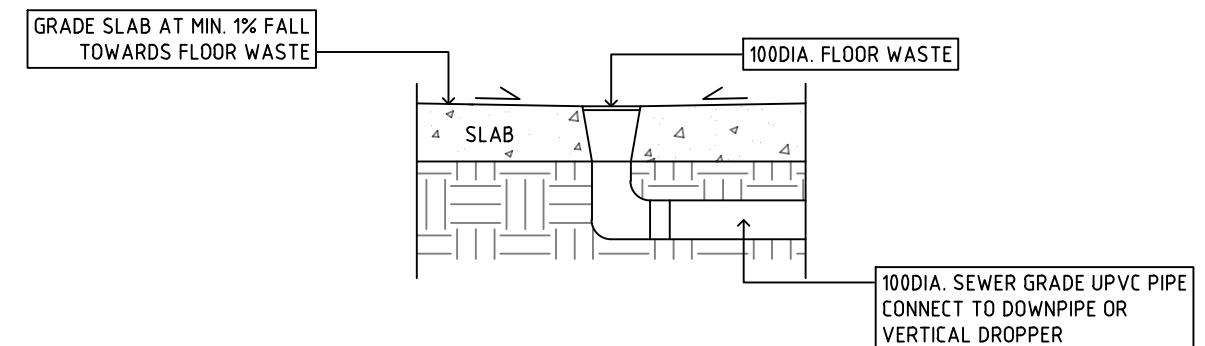

TYPICAL FLOOR WASTE DETAIL
SCALE 1:20

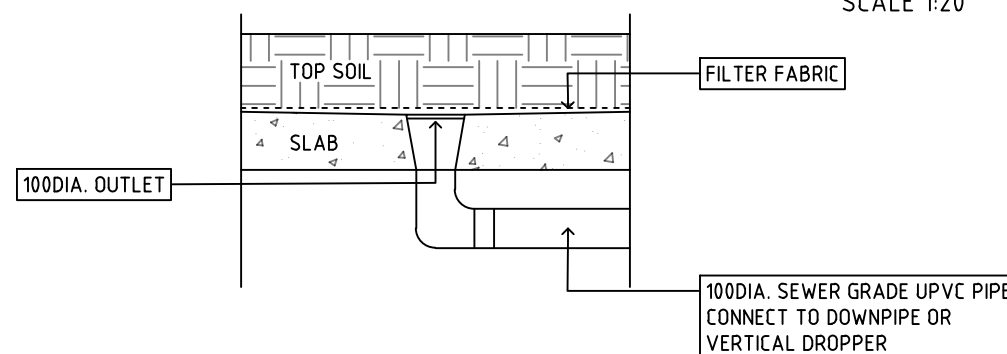

TYPICAL LANDSCAPE AREA FLOOR WASTE DETAIL
SCALE 1:20

GENERAL FLOOR WASTE NOTE:
 - ALL PLANTING AREA OVER BASEMENT TO HAVE ADEQUATE FLOOR WASTE INSTALLED
 - PROVIDE 50DIA. SPITTER PIPE OUTLETS FOR ALL PLANTER BOXES
 - ENSURE ALL PLANTER BOX HAVE ADEQUATE FLOOR WASTES & EMERGENCY OVER FLOOR SPITTER PIPES

1. THIS DRAWING IS THE PROPERTY OF 'ASPIRE DESIGN & ENGINEERING'. IT MAY NOT BE REPRODUCED IN WHOLE OR PART OR TAKE ADVANTAGE OF THE DRAWINGS WITHOUT THE EXPRESS PERMISSION OF THE COPYRIGHT HOLDERS.

2. THIS DRAWING IS TO BE READ IN CONJUNCTION WITH ALL RELEVANT ARCHITECT'S, SERVICE ENGINEER'S AND RELEVANT SPECIFICATIONS.

LGA: Bankstown-Canterbury

DESCRIPTION: Dual Occupancy



ASPIRE DESIGN & ENGINEERING
 ARCHITECTURAL | CONSULTANT | ENGINEERING
 329/462 Chapel Rd.
 Bankstown 2200

REV:	DESCRIPTION:	DATE:
A	Issue For CC App.	17/11/2020
B	Amendment 1	20/05/2021

SUBJECT SITE: 192 Wangee Road, Greenacre

DRAWING TITLE: Stormwater Details

SCALE/ SHEET SIZE: 1:20 A3 SHEET NO. D03