


A4 NEIGHBOUR NOTIFICATION PLAN

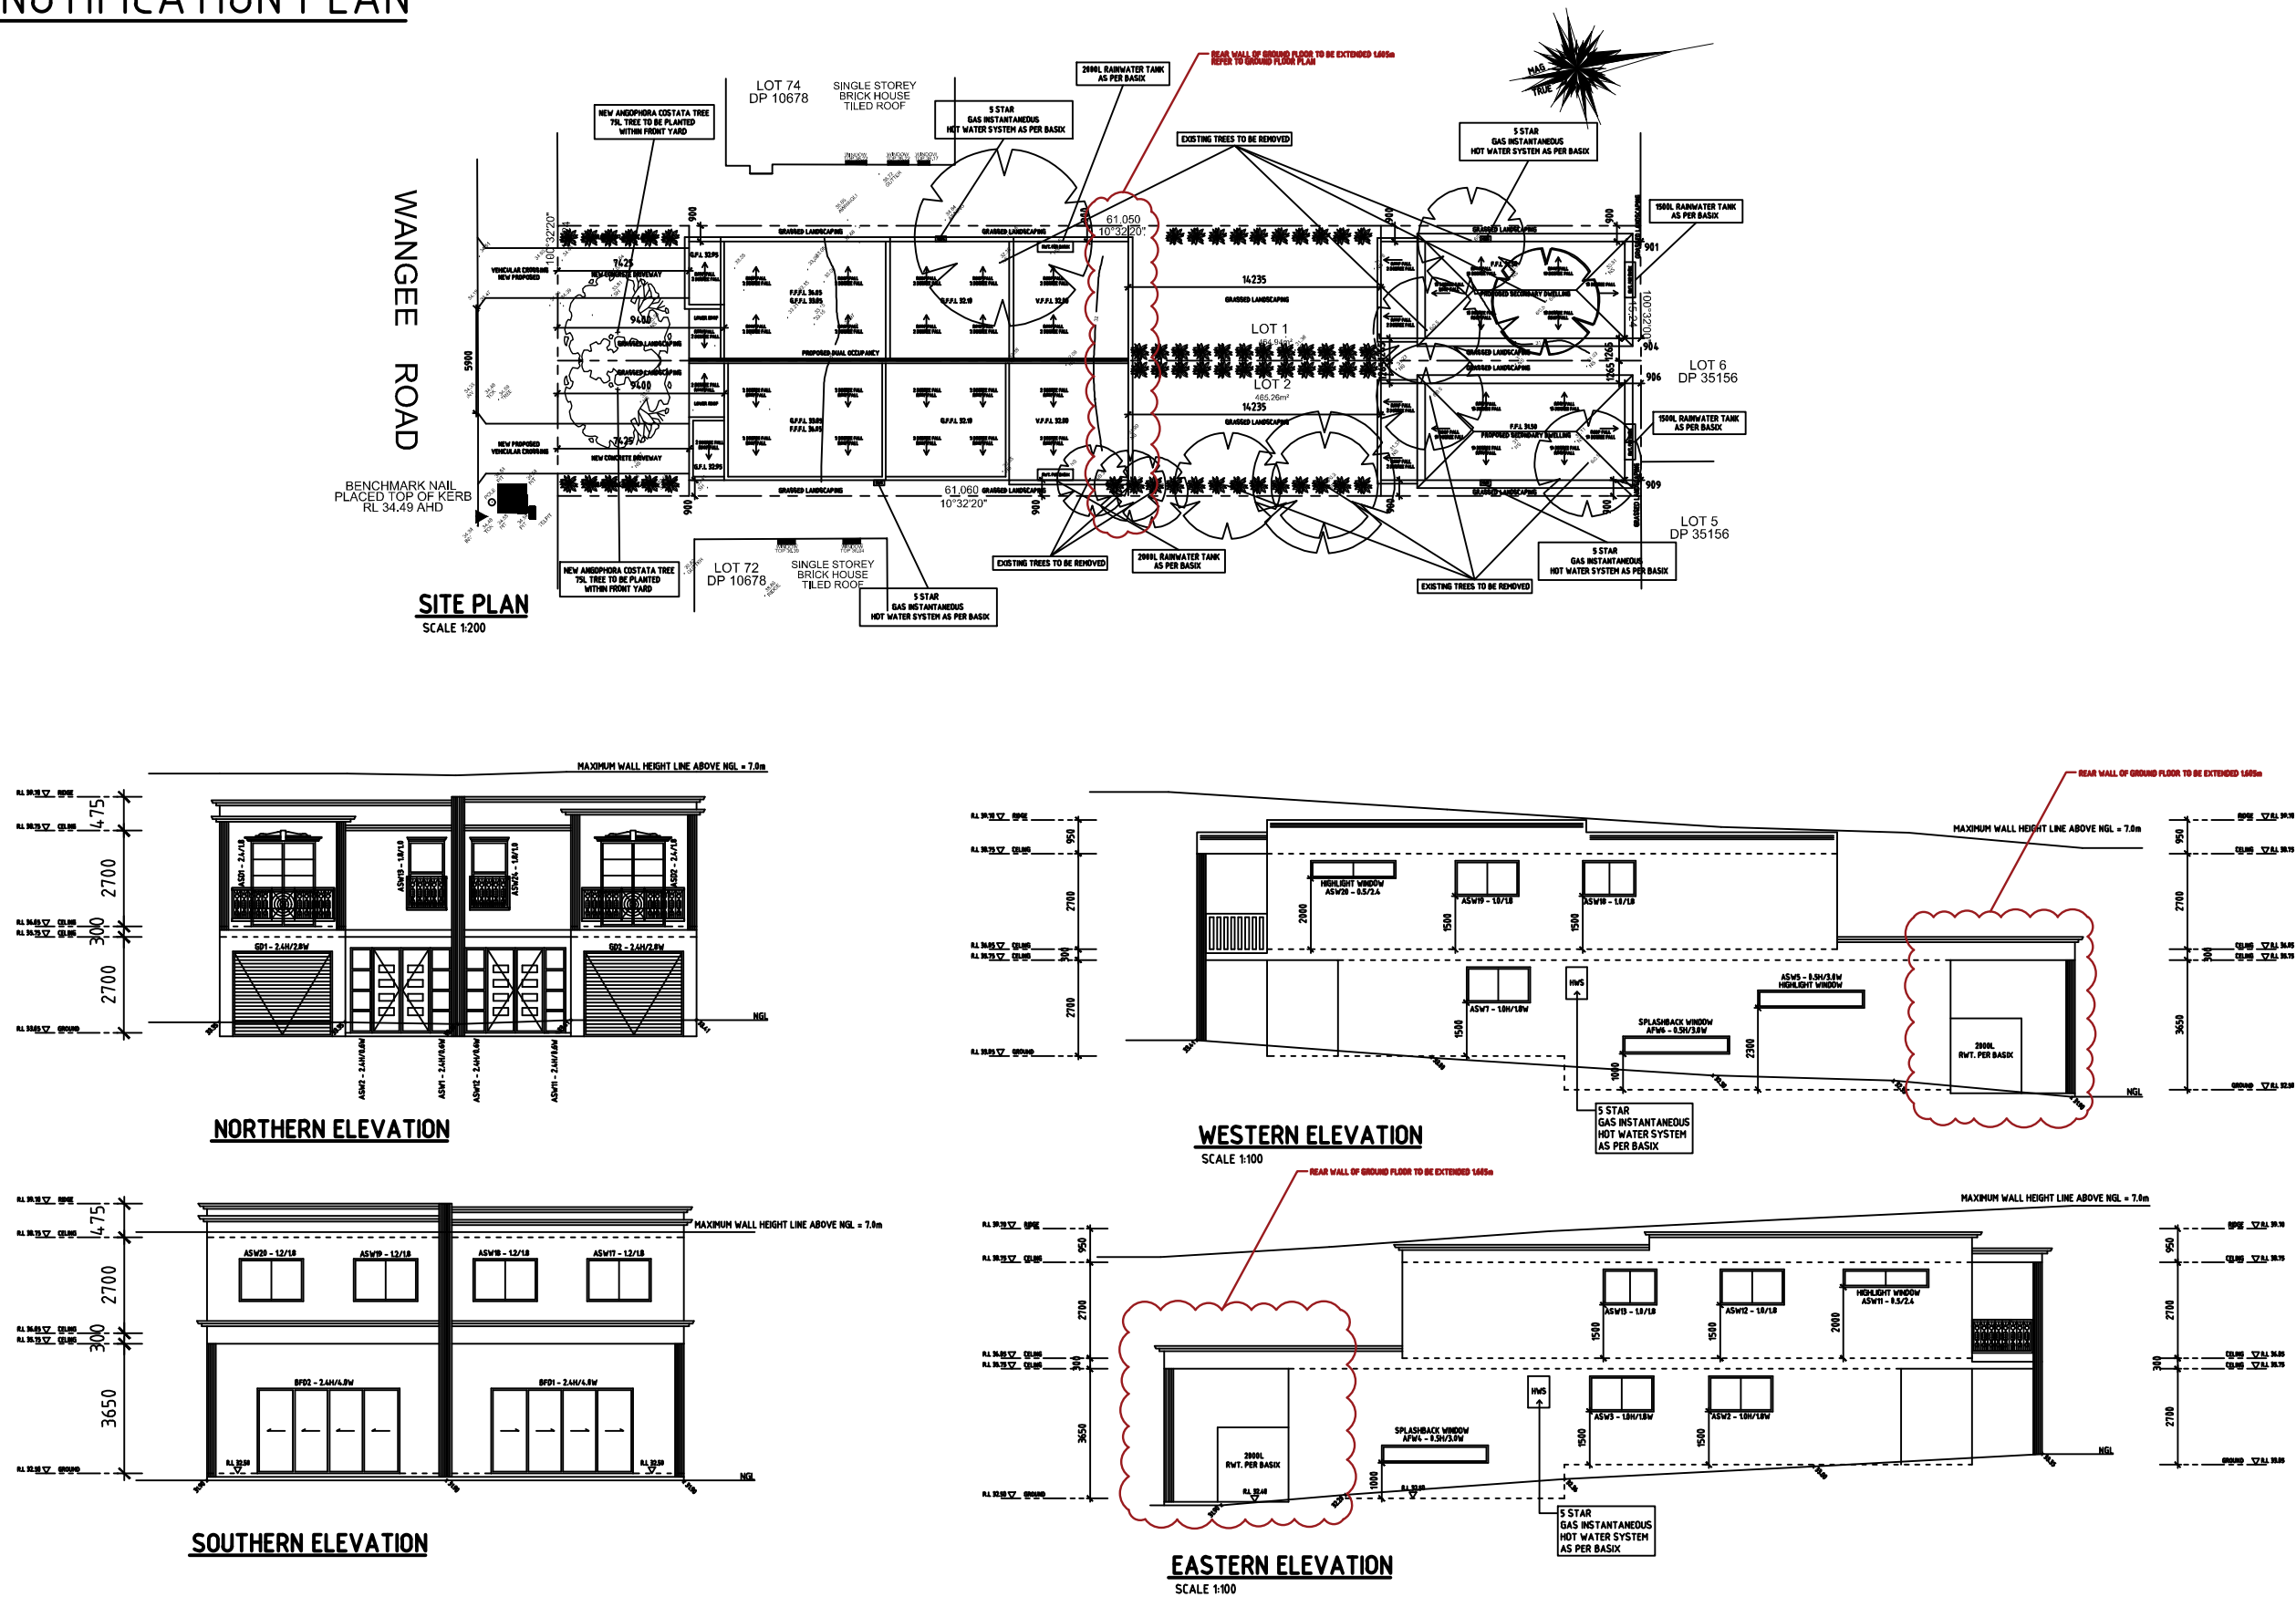

1. THIS DRAWING IS THE PROPERTY OF 'ASPIRE DESIGN & ENGINEERING'. IT MAY NOT BE REPRODUCED IN WHOLE OR PART OR TAKE ADVANTAGE OF THE DRAWINGS WITHOUT THE EXPRESS PERMISSION OF THE COPYRIGHT HOLDERS.

2. THIS DRAWING IS TO BE READ IN CONJUNCTION WITH ALL RELEVANT ARCHITECT'S, SERVICE ENGINEER'S AND RELEVANT SPECIFICATIONS.

LGA: Bankstown-Canterbury

DESCRIPTION: Dual Occupancy



ASPIRE DESIGN & ENGINEERING
ARCHITECTURAL | CONSULTANT | ENGINEERING
329/462 Chapel Rd,
Bankstown 2200

REV:	DESCRIPTION:	DATE:
A	Issue For DA App.	10/02/2020
B	Issued For \$4.55 App.	01/09/2022

SUBJECT SITE:	192 Wangee Road, Greenacre
DRAWING TITLE:	A4 Neighbour Notification
SCALE/ SHEET SIZE	NTS
A4	SHEET NO. N01