

PINEVIEW AVE


Boundary 16.155

Boundary 27.740

Boundary 17.375

Boundary 27.705

LEGEND	
<div></div>	GRASS
<div></div>	CONCRETE

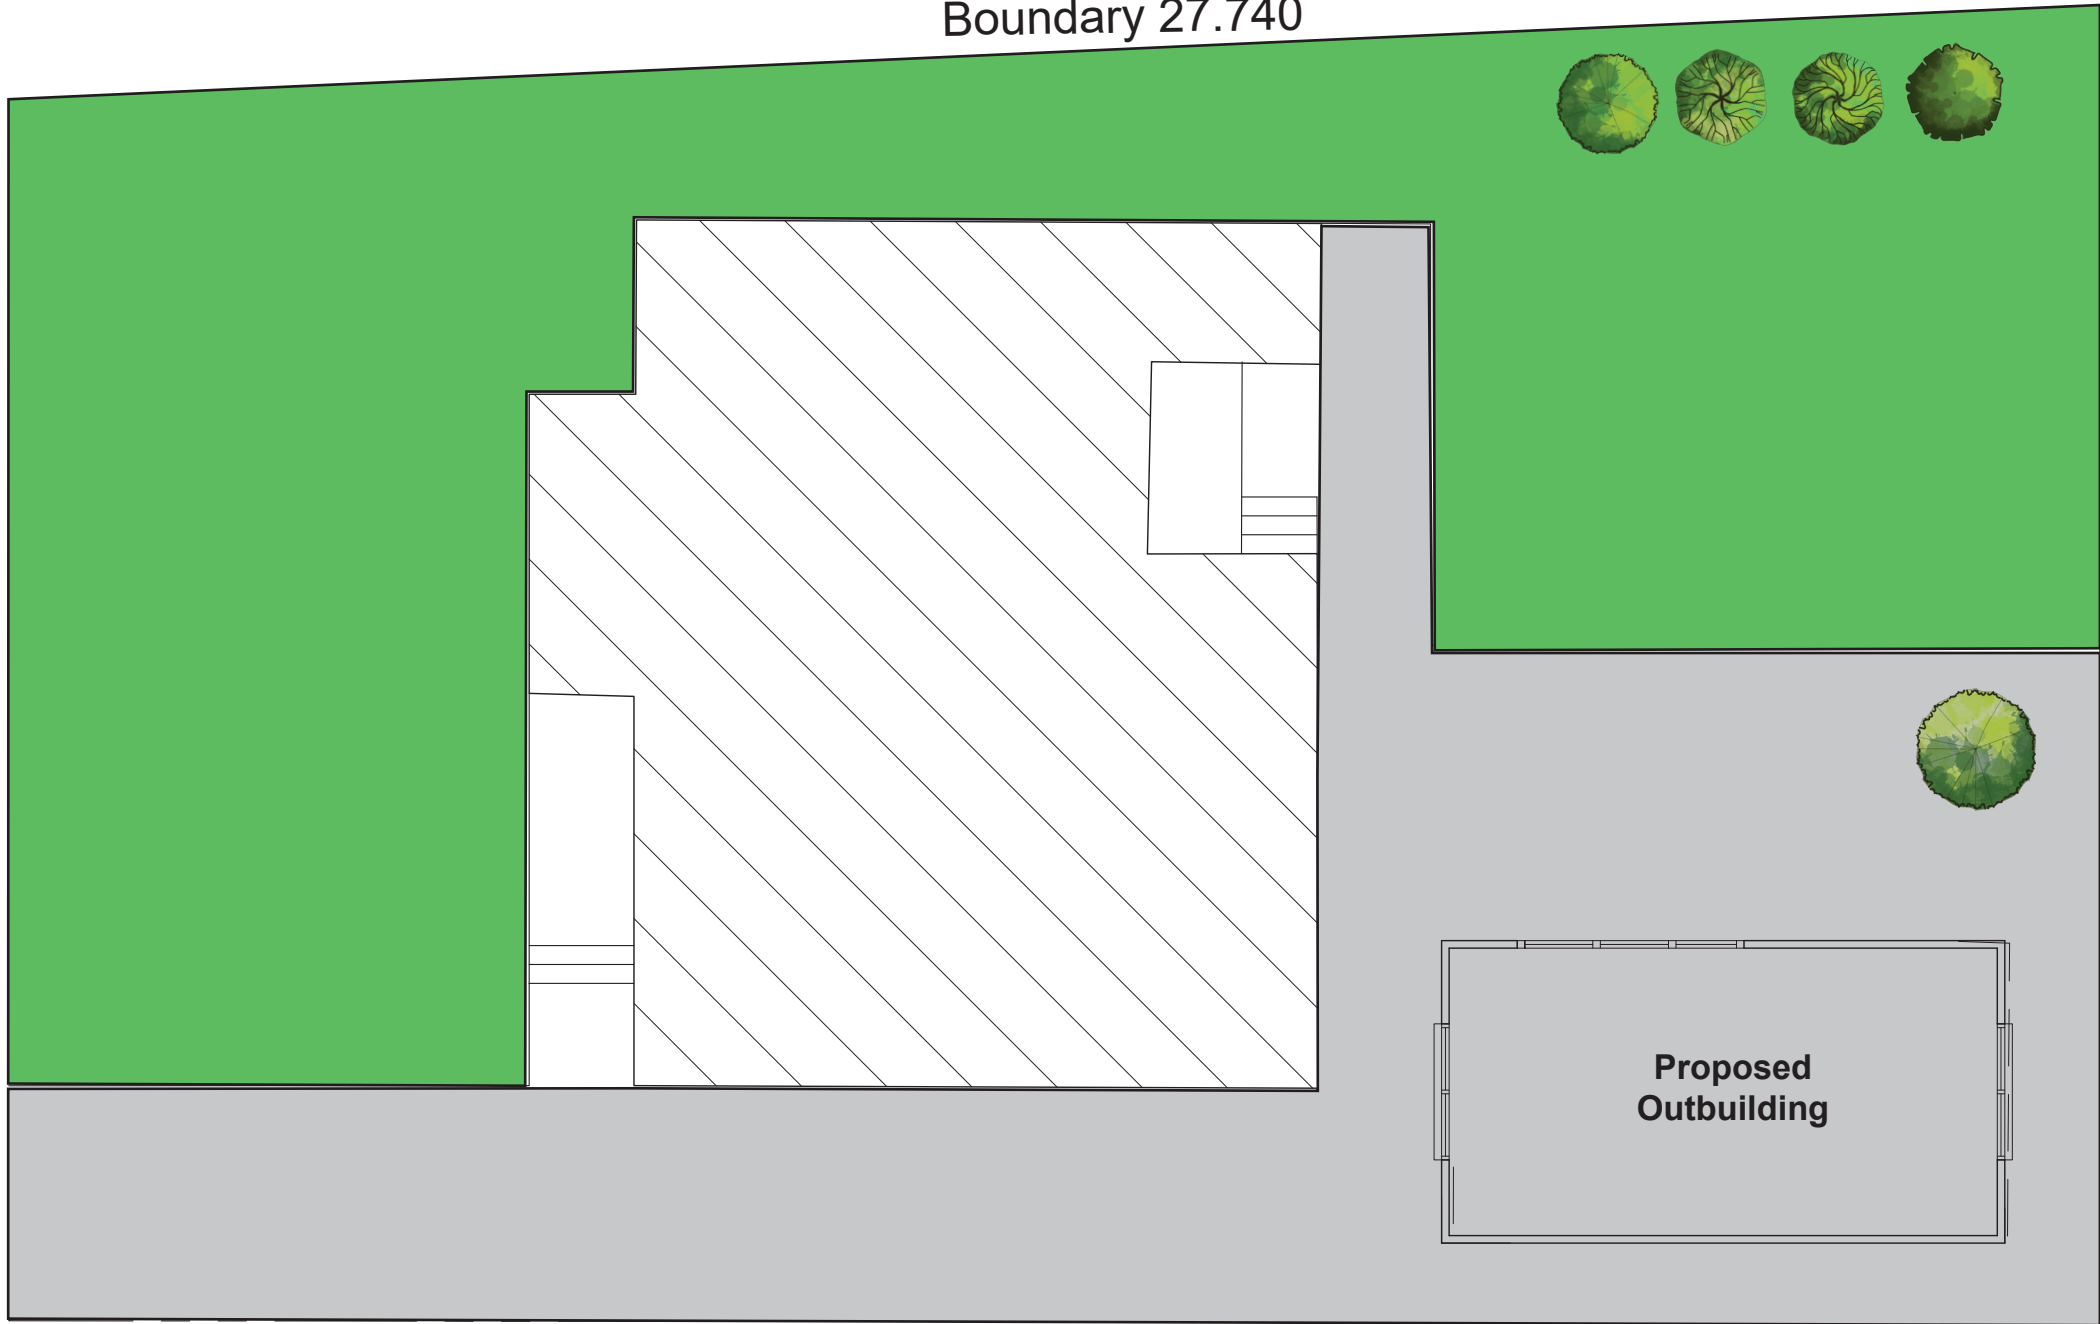

CLIENT: Sharbel Taouk	<div>Dwg No.</div> <div>CD01</div>			
PROJECT DESCRIPTION: Proposed Out Building				
PROJECT ADDRESS 13 Pineview Ave Roselands				
DRAWING TITLE Landscape				
Scale 1:100 @ A3 format		B	27/08/21	Issued for review
		A	04/10/21	Issued for review
		Rev		Description