



FINISHES LEGEND	
MOROKA FINISH RAISED JOINT 1 CRS BELOW FFL @ FLASHING LEVEL	
ACRYLIC RENDER RAISED JOINT 1 CRS BELOW FFL @ FLASHING LEVEL	
FEATURE BRICK WORK	
FEATURE TLING	
FEATURE STACK STONE	
FINISH BY OWNER	
THINER CLADDING CAMBER - ALL STANDARD SITES MERBAU - BUSHFIRE AFFECTED SITES REFER TO TENDER AND SIGNED COLOURS PLANS FOR EXTERNAL APPLICATION DETAILS	

KEYNOTE LEGEND	
BIO-E	EXPOSED BEAM OVER TO ENGINEERS DETAIL
CJ	CONSTRUCTION JOINT
HWS-G	HOT WATER SYSTEM GAS INSTANTANEOUS WATER HEATER
RWT	RAIN WATER TANK

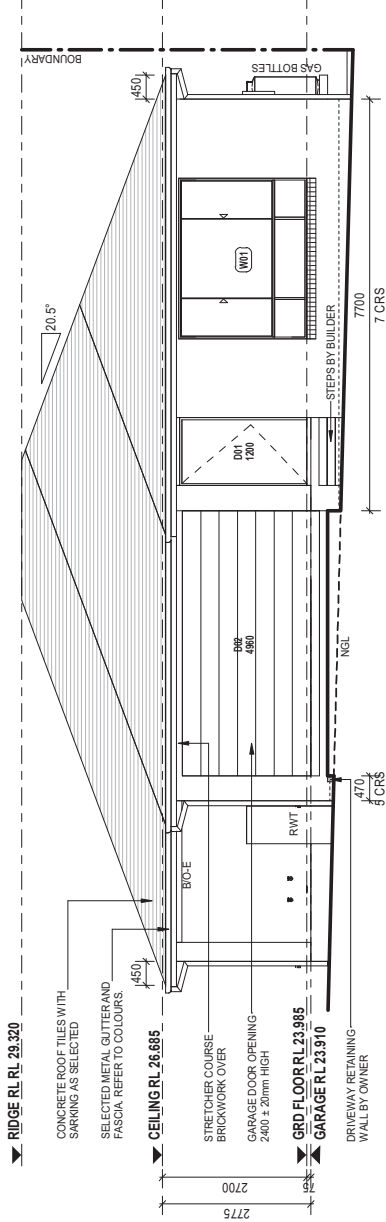


1 EAST (FRONT) ELEVATION
03.00 1 : 100

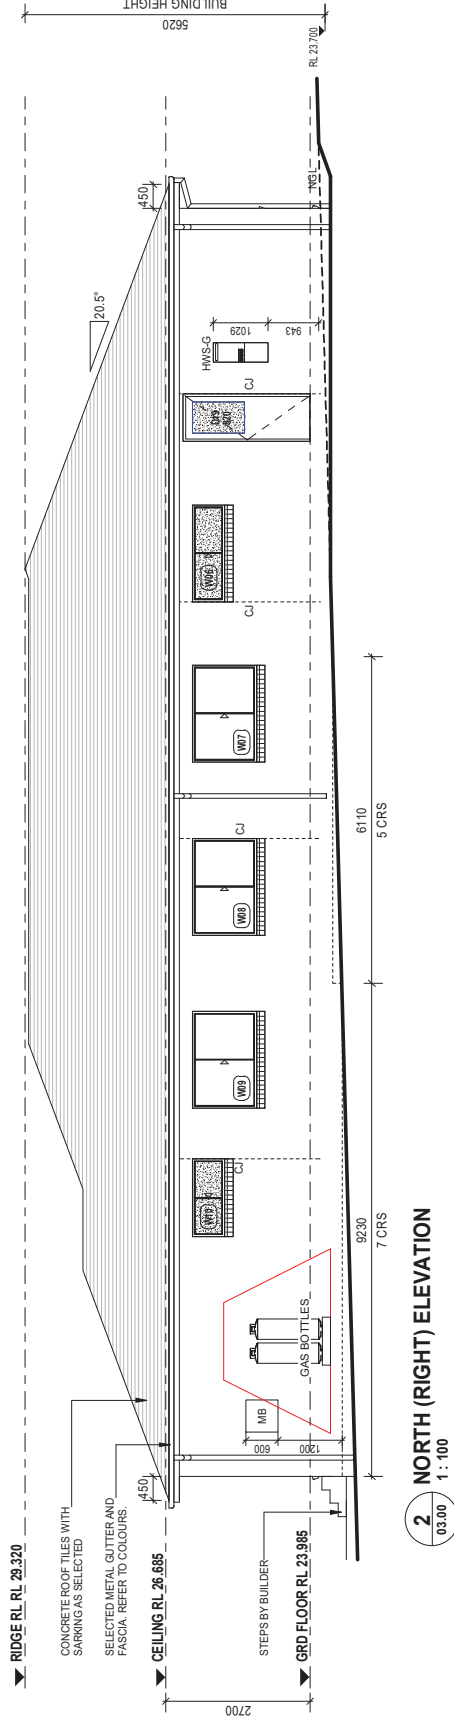


FINISHES LEGEND	
MOROKKA FINISH	
FLASHING BELOW	
ACRYLIC RENDER	
RATED ONT 1 LRS BELOW	
FLASHING LEVEL	
FEATURE	
BACK WORK	
FEATURE	
TILING	
FEATURE	
STACK STONE	
FINISH BY OWNER	
TERMINOLOGY CAMBIA - ALL STANDARD SITES REFER - BUSHER AFFECTED SITES MERU - BUSHER AFFECTED SITES COLOURS PANS FOR EXTERNAL APPLICATION DETAILS	

KEYNOTE LEGEND	
AC UNIT	AIR CONDITIONING UNIT
BIO-E	EXPOSED BEAM OVER TO ENGINEERS DETAIL
CJ	CONSTRUCTION JOINT
GTAP	GARDEN TAP
RWT	RAIN WATER TANK

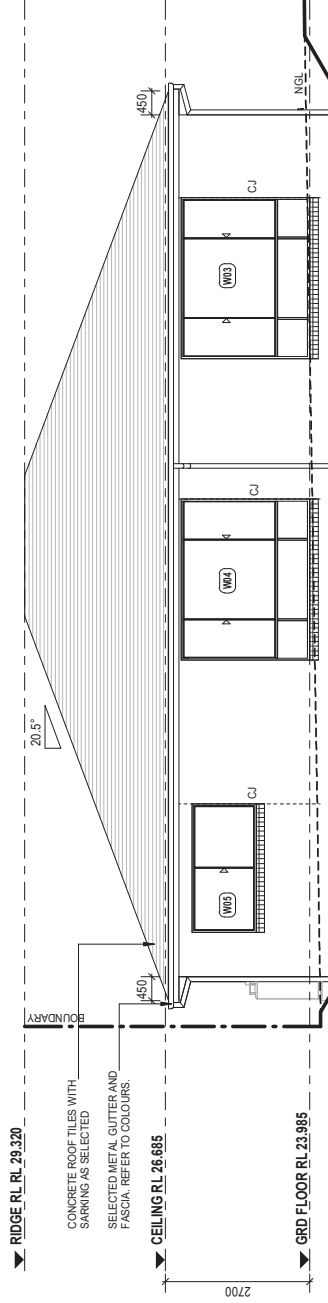

1 WEST (BACK) ELEVATION
1 : 100

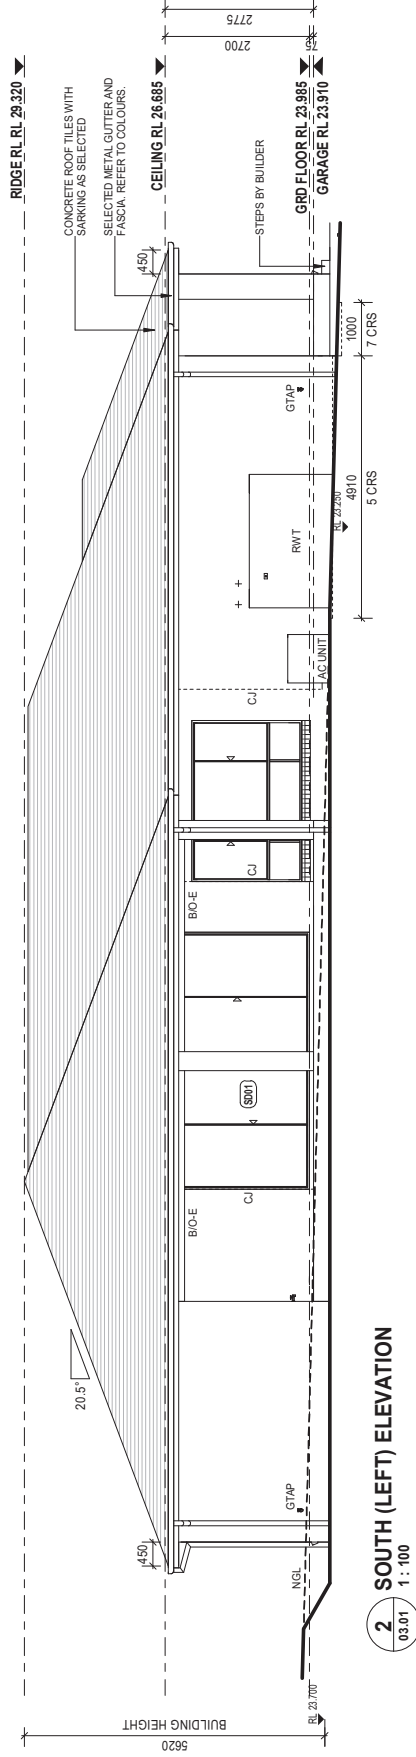

2 SOUTH (LEFT) ELEVATION
03.01
1 : 100

FLOOD LEVEL -	N/A
BAL RATING -	N/A
WIND CLASS -	N1
SLAB CLASS -	H1

[illegible]